


F.A.P. RTE.	SECTION	COUNTY	TOTAL SHEETS	SHEET NO.
549	116RS-1	OGLE	593	312
STA. 430+00.00		TO STA. 431+00.00		
FED. ROAD DIST. NO.		ILLINOIS	FED. AID PROJECT	

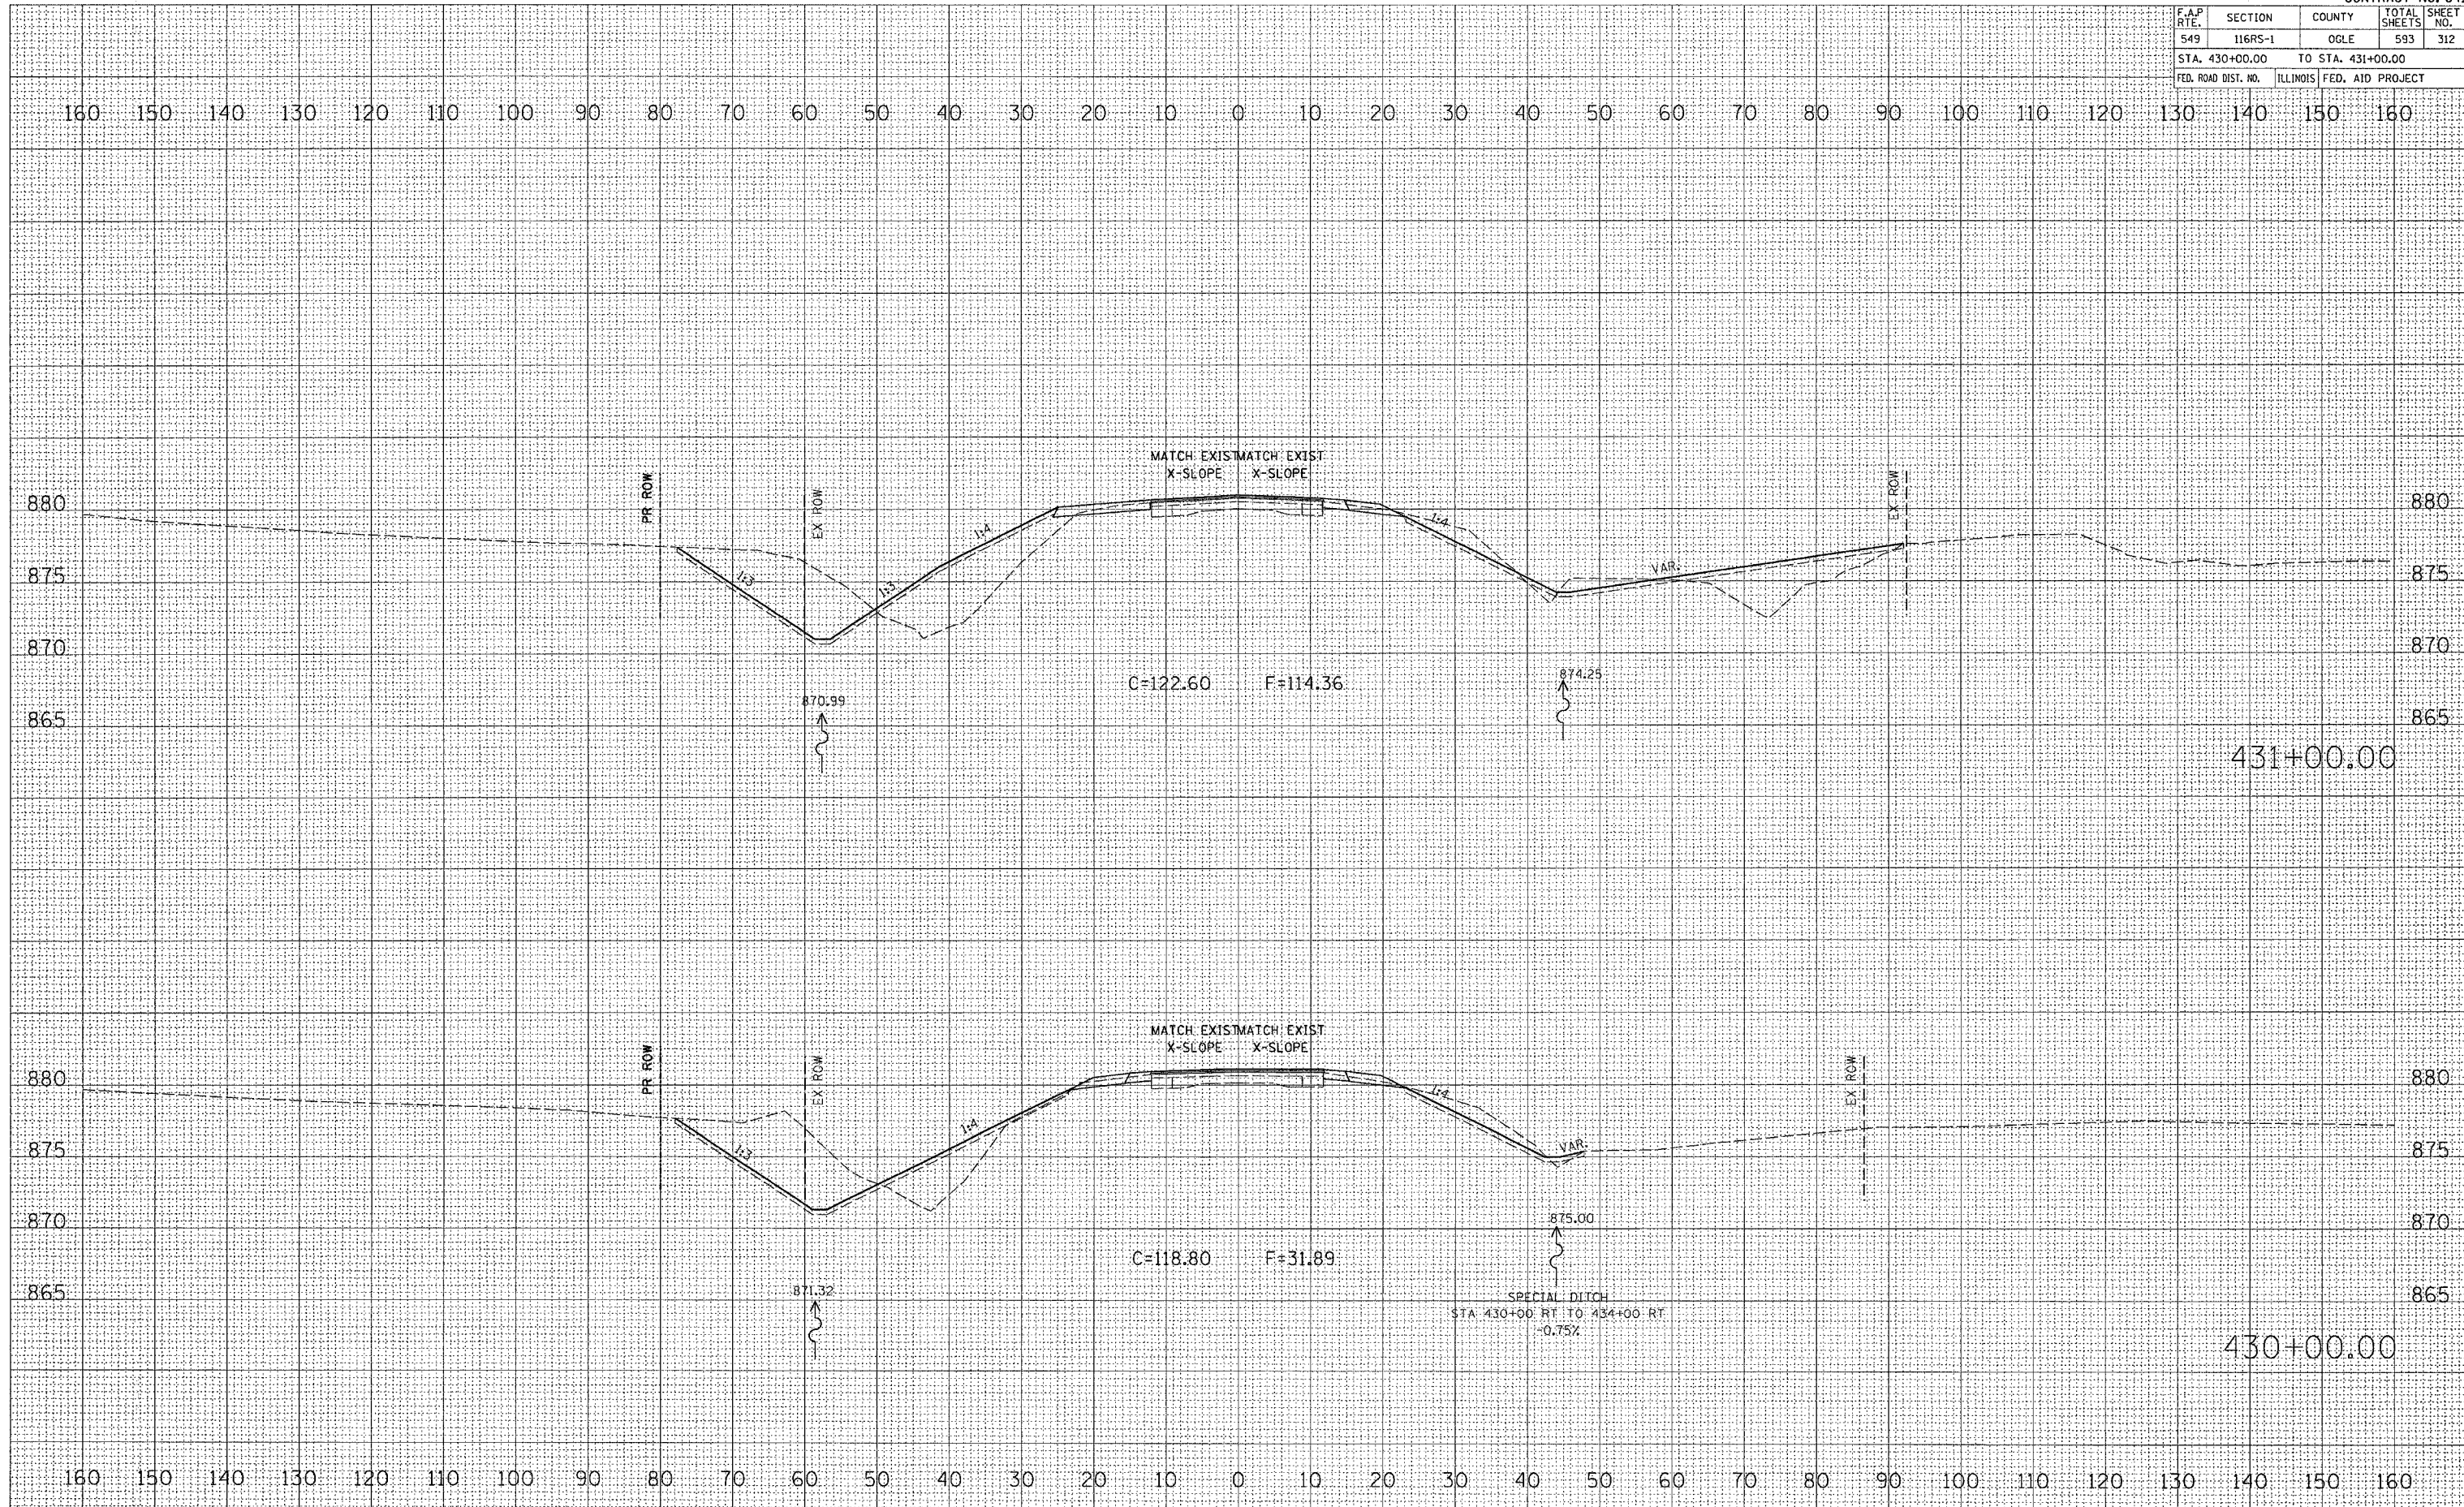

FILED	BY	DATE
SURVEY		
NOTED		
PLOTTED		
TEMPERATURE		
AREAS CHECKED		
NO.		

ORIGINAL	BY	DATE
SURVEY		
NOTED		
PLOTTED		
TEMPERATURE		
AREAS CHECKED		
NO.		

PLOT DATE = Tue Feb 08 11:33:59 2005
 FILE NAME = C:\projects\200497\080497.dwg
 PLOT SCALE = 1/8" = 1'-0"
 REFERENCE = 816P