


F.A.P. RTE.	SECTION	COUNTY	TOTAL SHEETS	SHEET NO.
549	116RS-1	OGLE	593	313
STA. 432+00.00 TO STA. 432+90.02				
FED. ROAD DIST. NO.		ILLINOIS	FED. AID PROJECT	

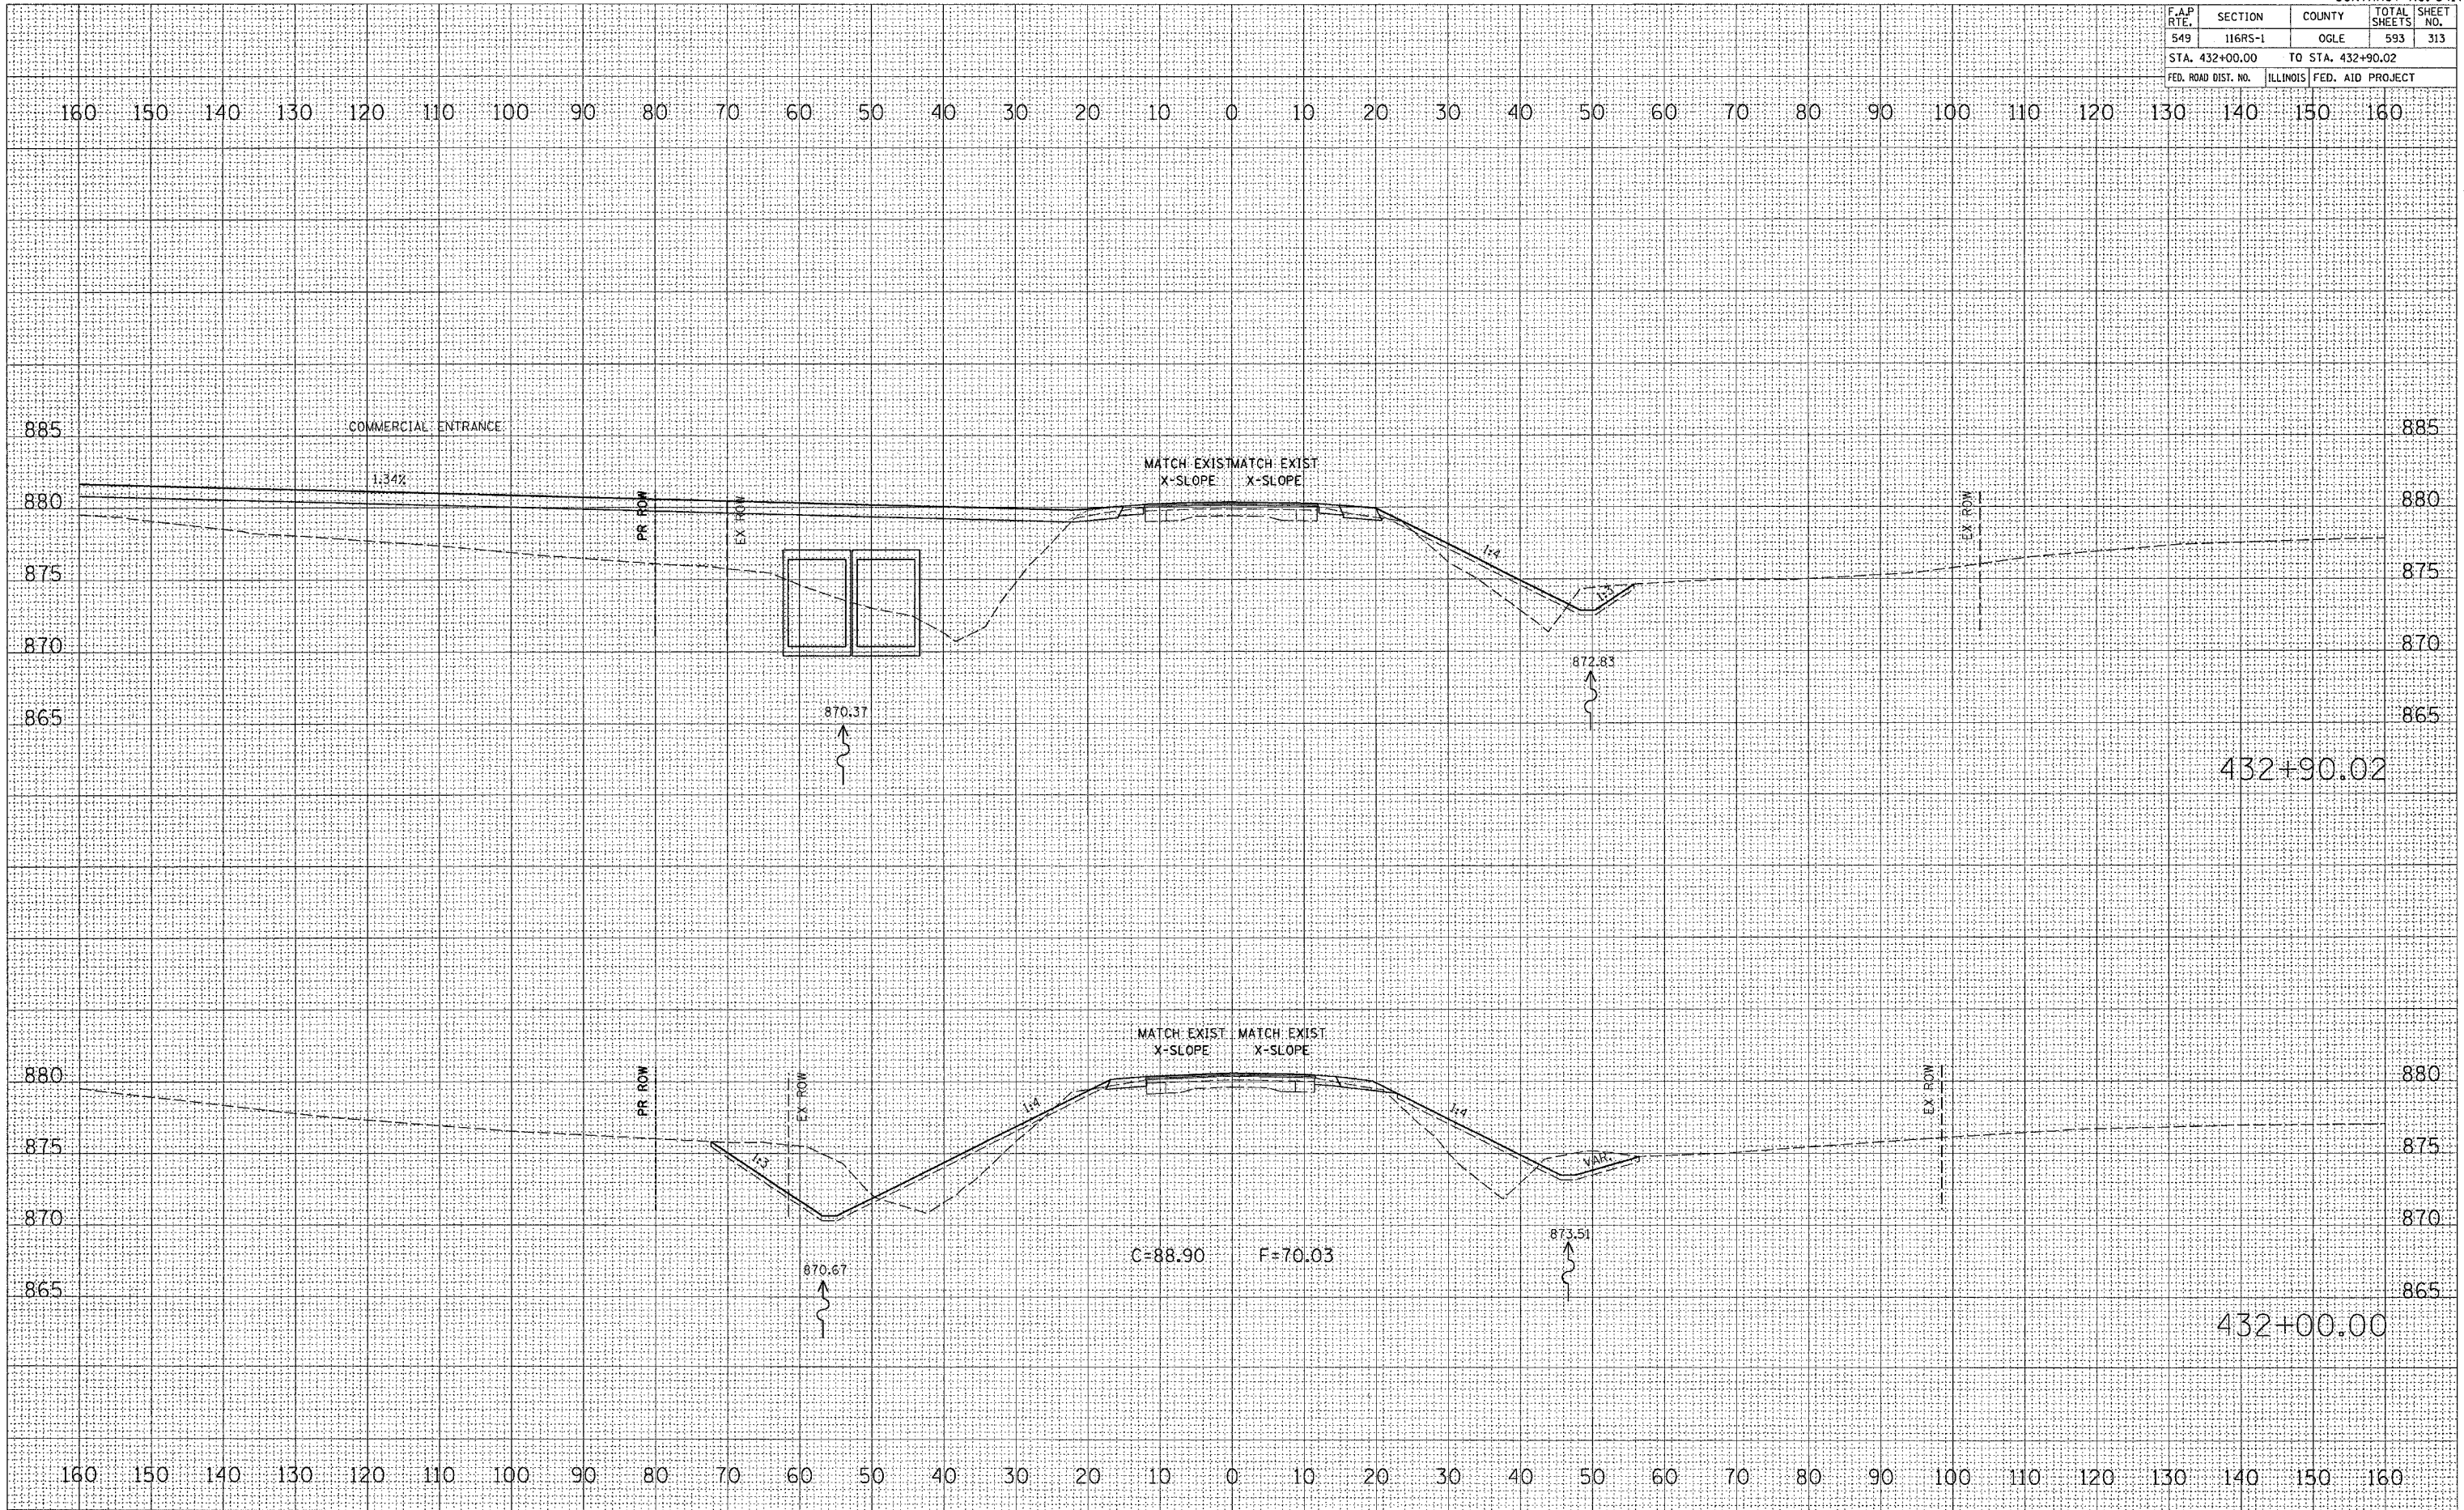

FINAL SURVEY	DATE
REVISIONS	
NOTED	
AREAS CHECKED	
NO.	

ORIGINAL SURVEY	DATE
REVISIONS	
NOTED	
AREAS CHECKED	
NO.	

PLOT DATE = Tue Feb 08 11:33:51 2005
FILE NAME = C:\proj\116rs-1\116rs-1\116rs-1.dwg
SCALE = 10:1
REFERENCE = R116RS-1