


F.A.P. RTE.	SECTION	COUNTY	TOTAL SHEETS	SHEET NO.
549	116RS-1	OGLE	593	323
STA. 447+00.00		TO STA. 449+00.00		
FED. ROAD DIST. NO.		ILLINOIS FED. AID PROJECT		

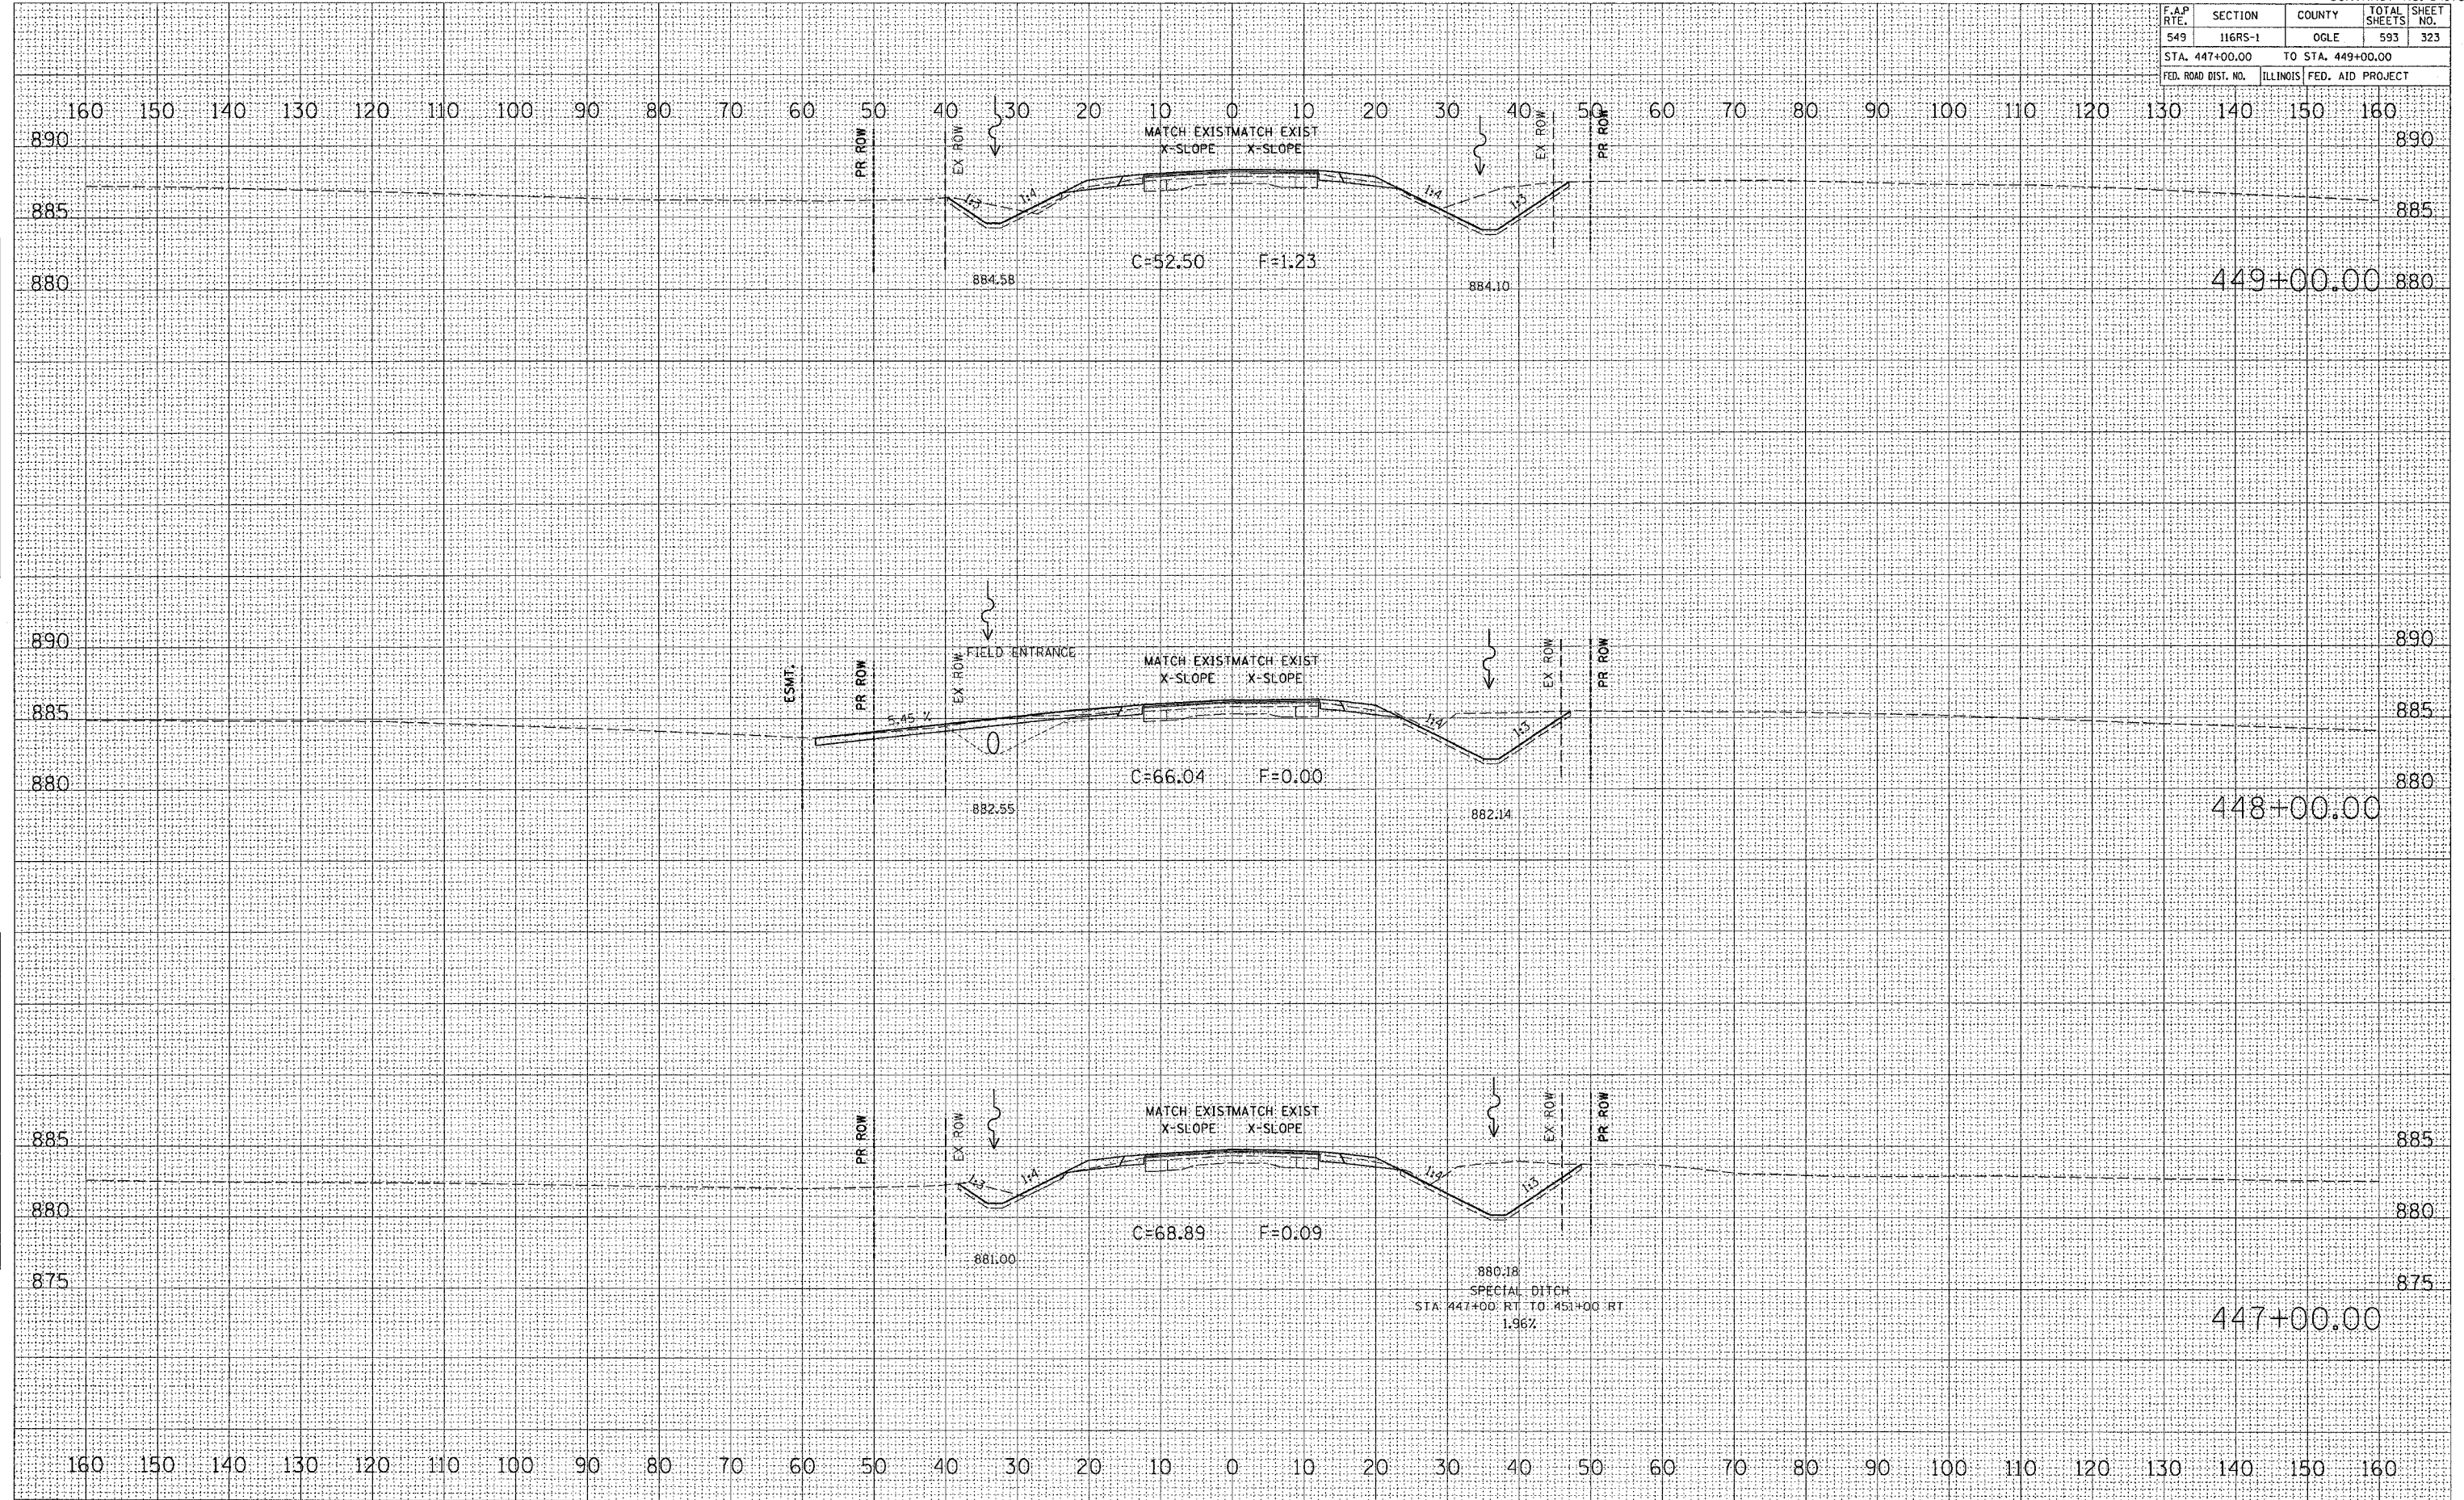

DATE	
BY	
NO.	
AREAS CHECKED	
AREAS	
TEMPLATE	
NOTE BOOK	
SURVEY	
FINAL	

DATE	
BY	
NO.	
AREAS CHECKED	
AREAS	
TEMPLATE	
NOTE BOOK	
SURVEY	
ORIGINAL	

PLOT DATE = Tue Feb 08 11:35:57 2005
 FILE NAME = C:\projects\2004\17\64178\17\17.dwg
 PLOT SCALE = 1/8" = 1'-0"
 REFERENCE = #REF#