


F.A.P. RTE.	SECTION	COUNTY	TOTAL SHEETS	SHEET NO.
549	116RS-1	OGLE	593	324
STA. 450+00.00		TO STA. 452+00.00		
FED. ROAD DIST. NO.		ILLINOIS FED. AID PROJECT		

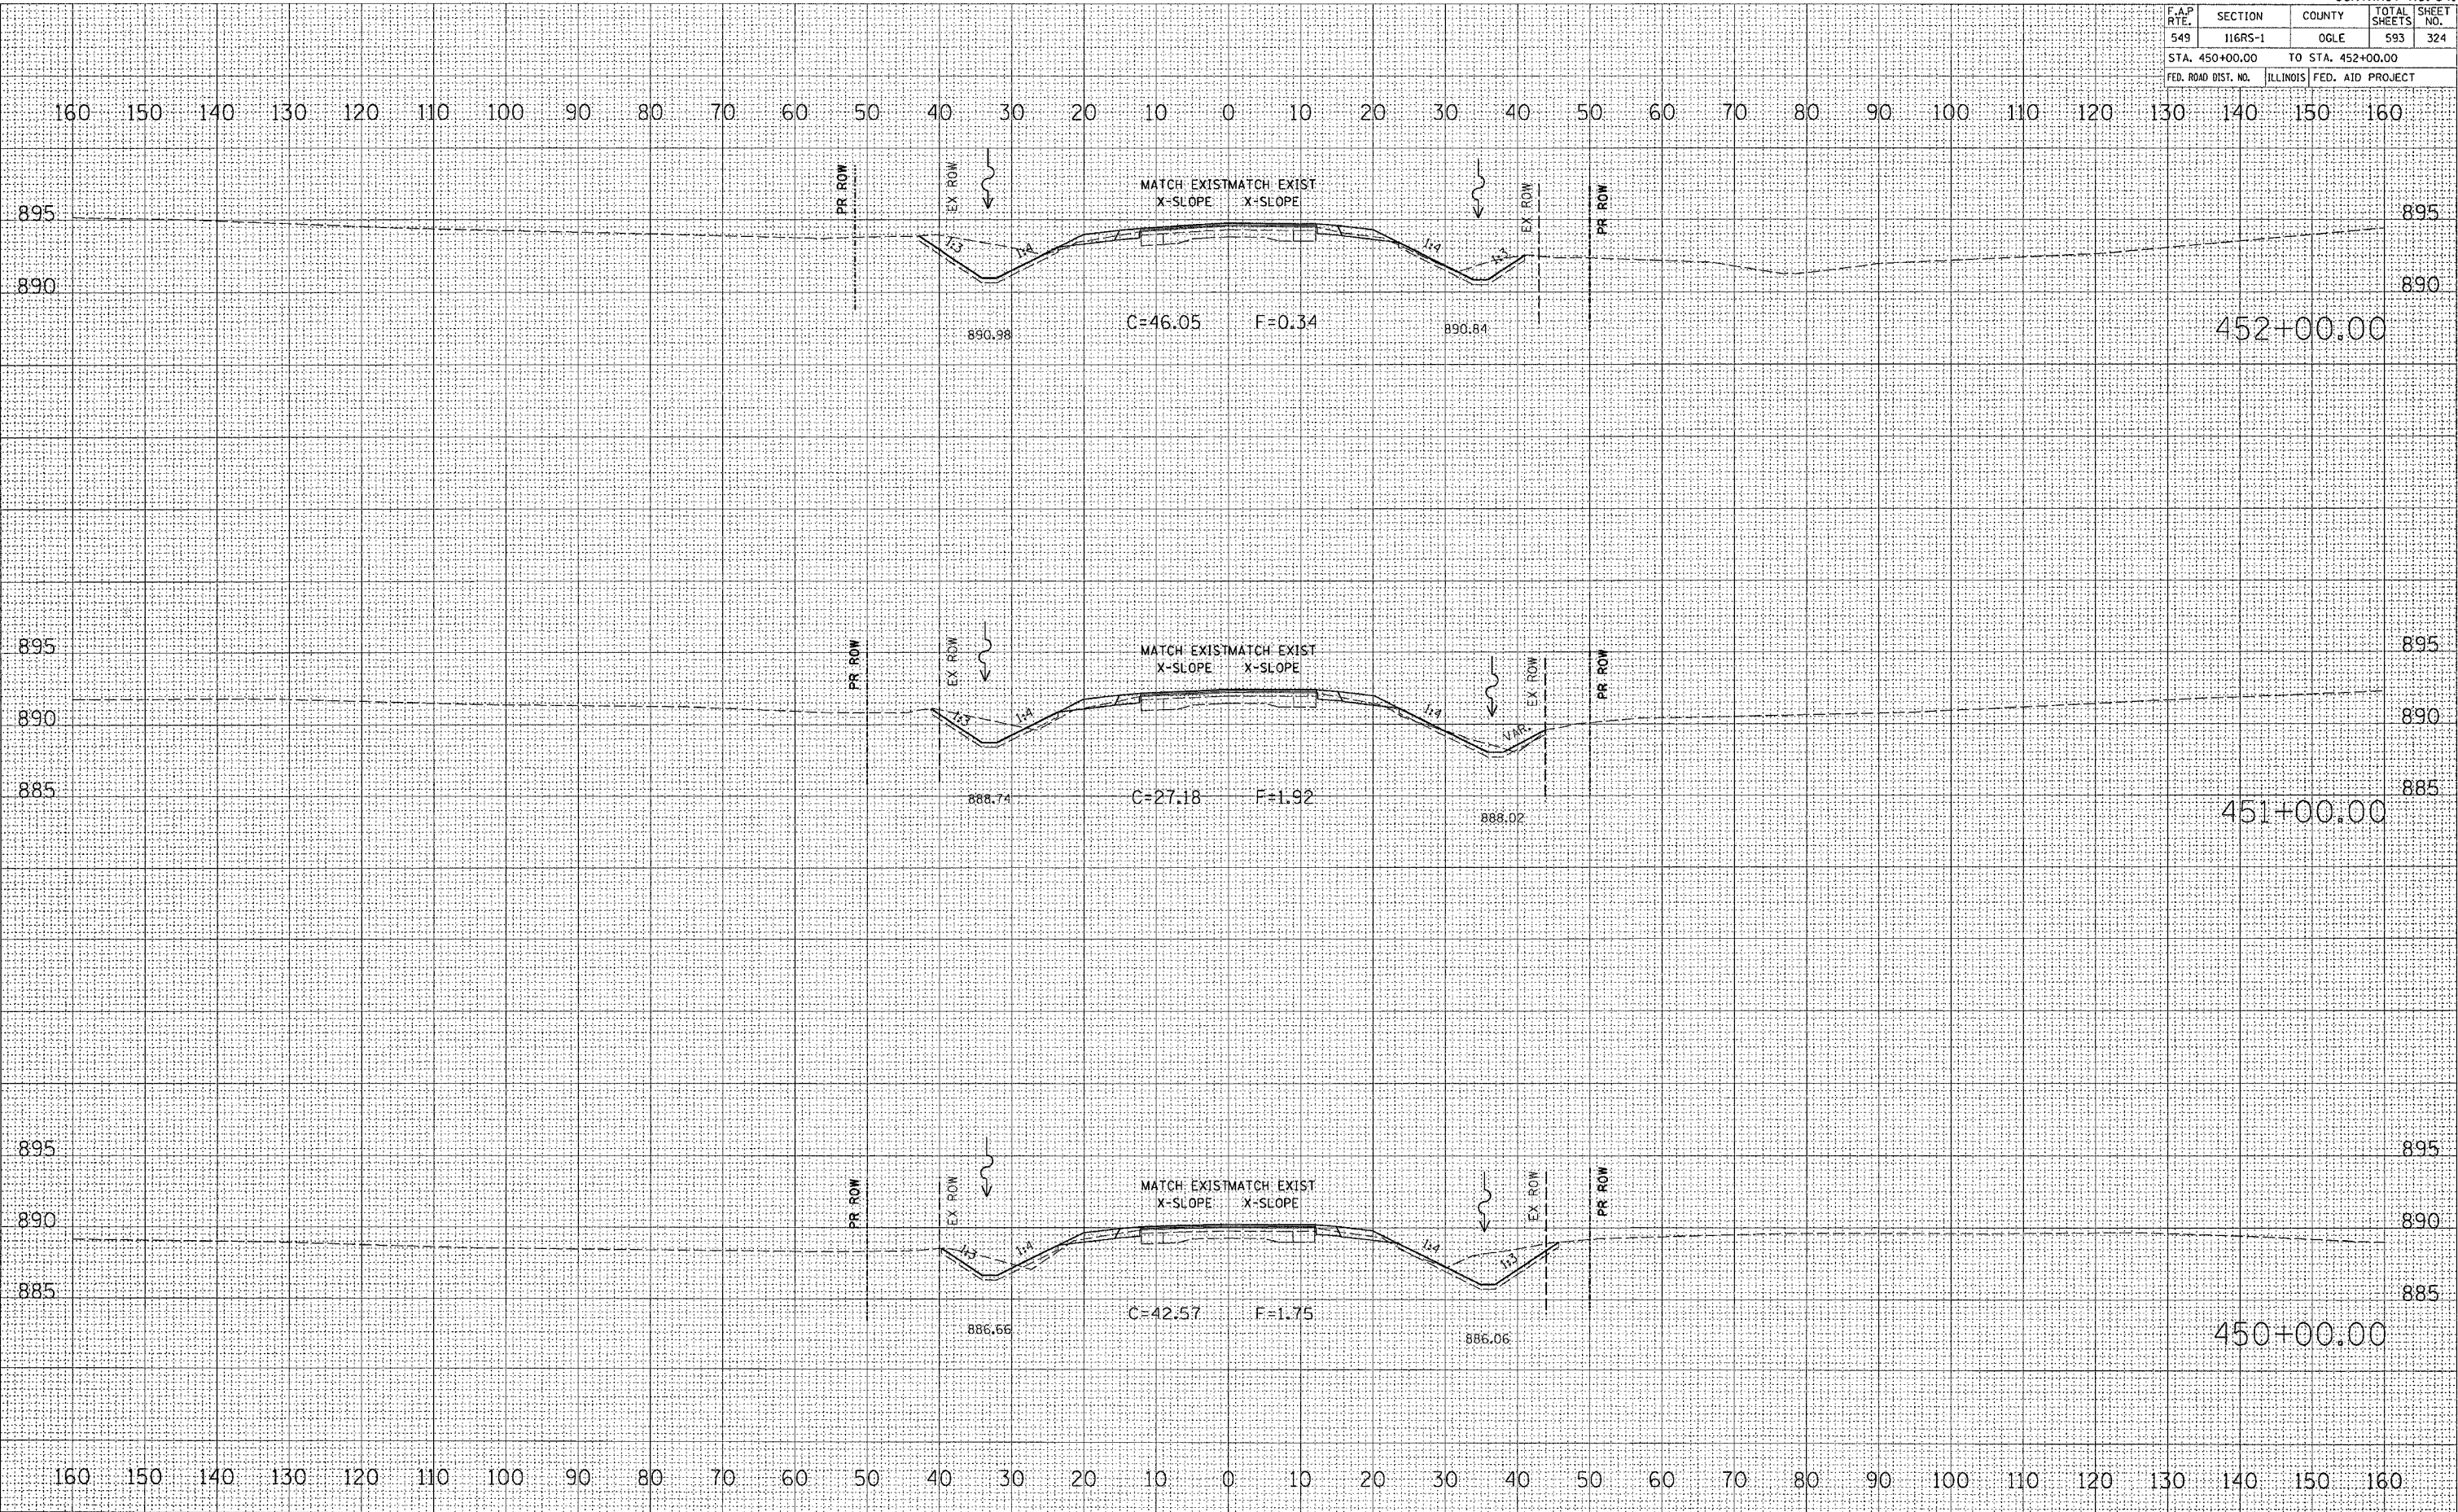

FINAL SURVEY	DATE
SURVEYED	BY
NOTE BOOK	NO.
AREAS CHECKED	

ORIGINAL SURVEY	DATE
SURVEYED	BY
NOTE BOOK	NO.
AREAS CHECKED	

PLOT DATE = Tue Feb 08 11:30:57 2005  
 FILE NAME = C:\p\proj\116RS-1\64178\match\64178.msh  
 PLOT SCALE = 10.000000 1/4 IN.  
 REFERENCE = 64178