


F.A.P. RTE.	SECTION	COUNTY	TOTAL SHEETS	SHEET NO.
549	116RS-1	OGLE	593	402
STA. 567+00.00		TO STA. 568+00.00		
FED. ROAD DIST. NO.	ILLINOIS FED. AID PROJECT			

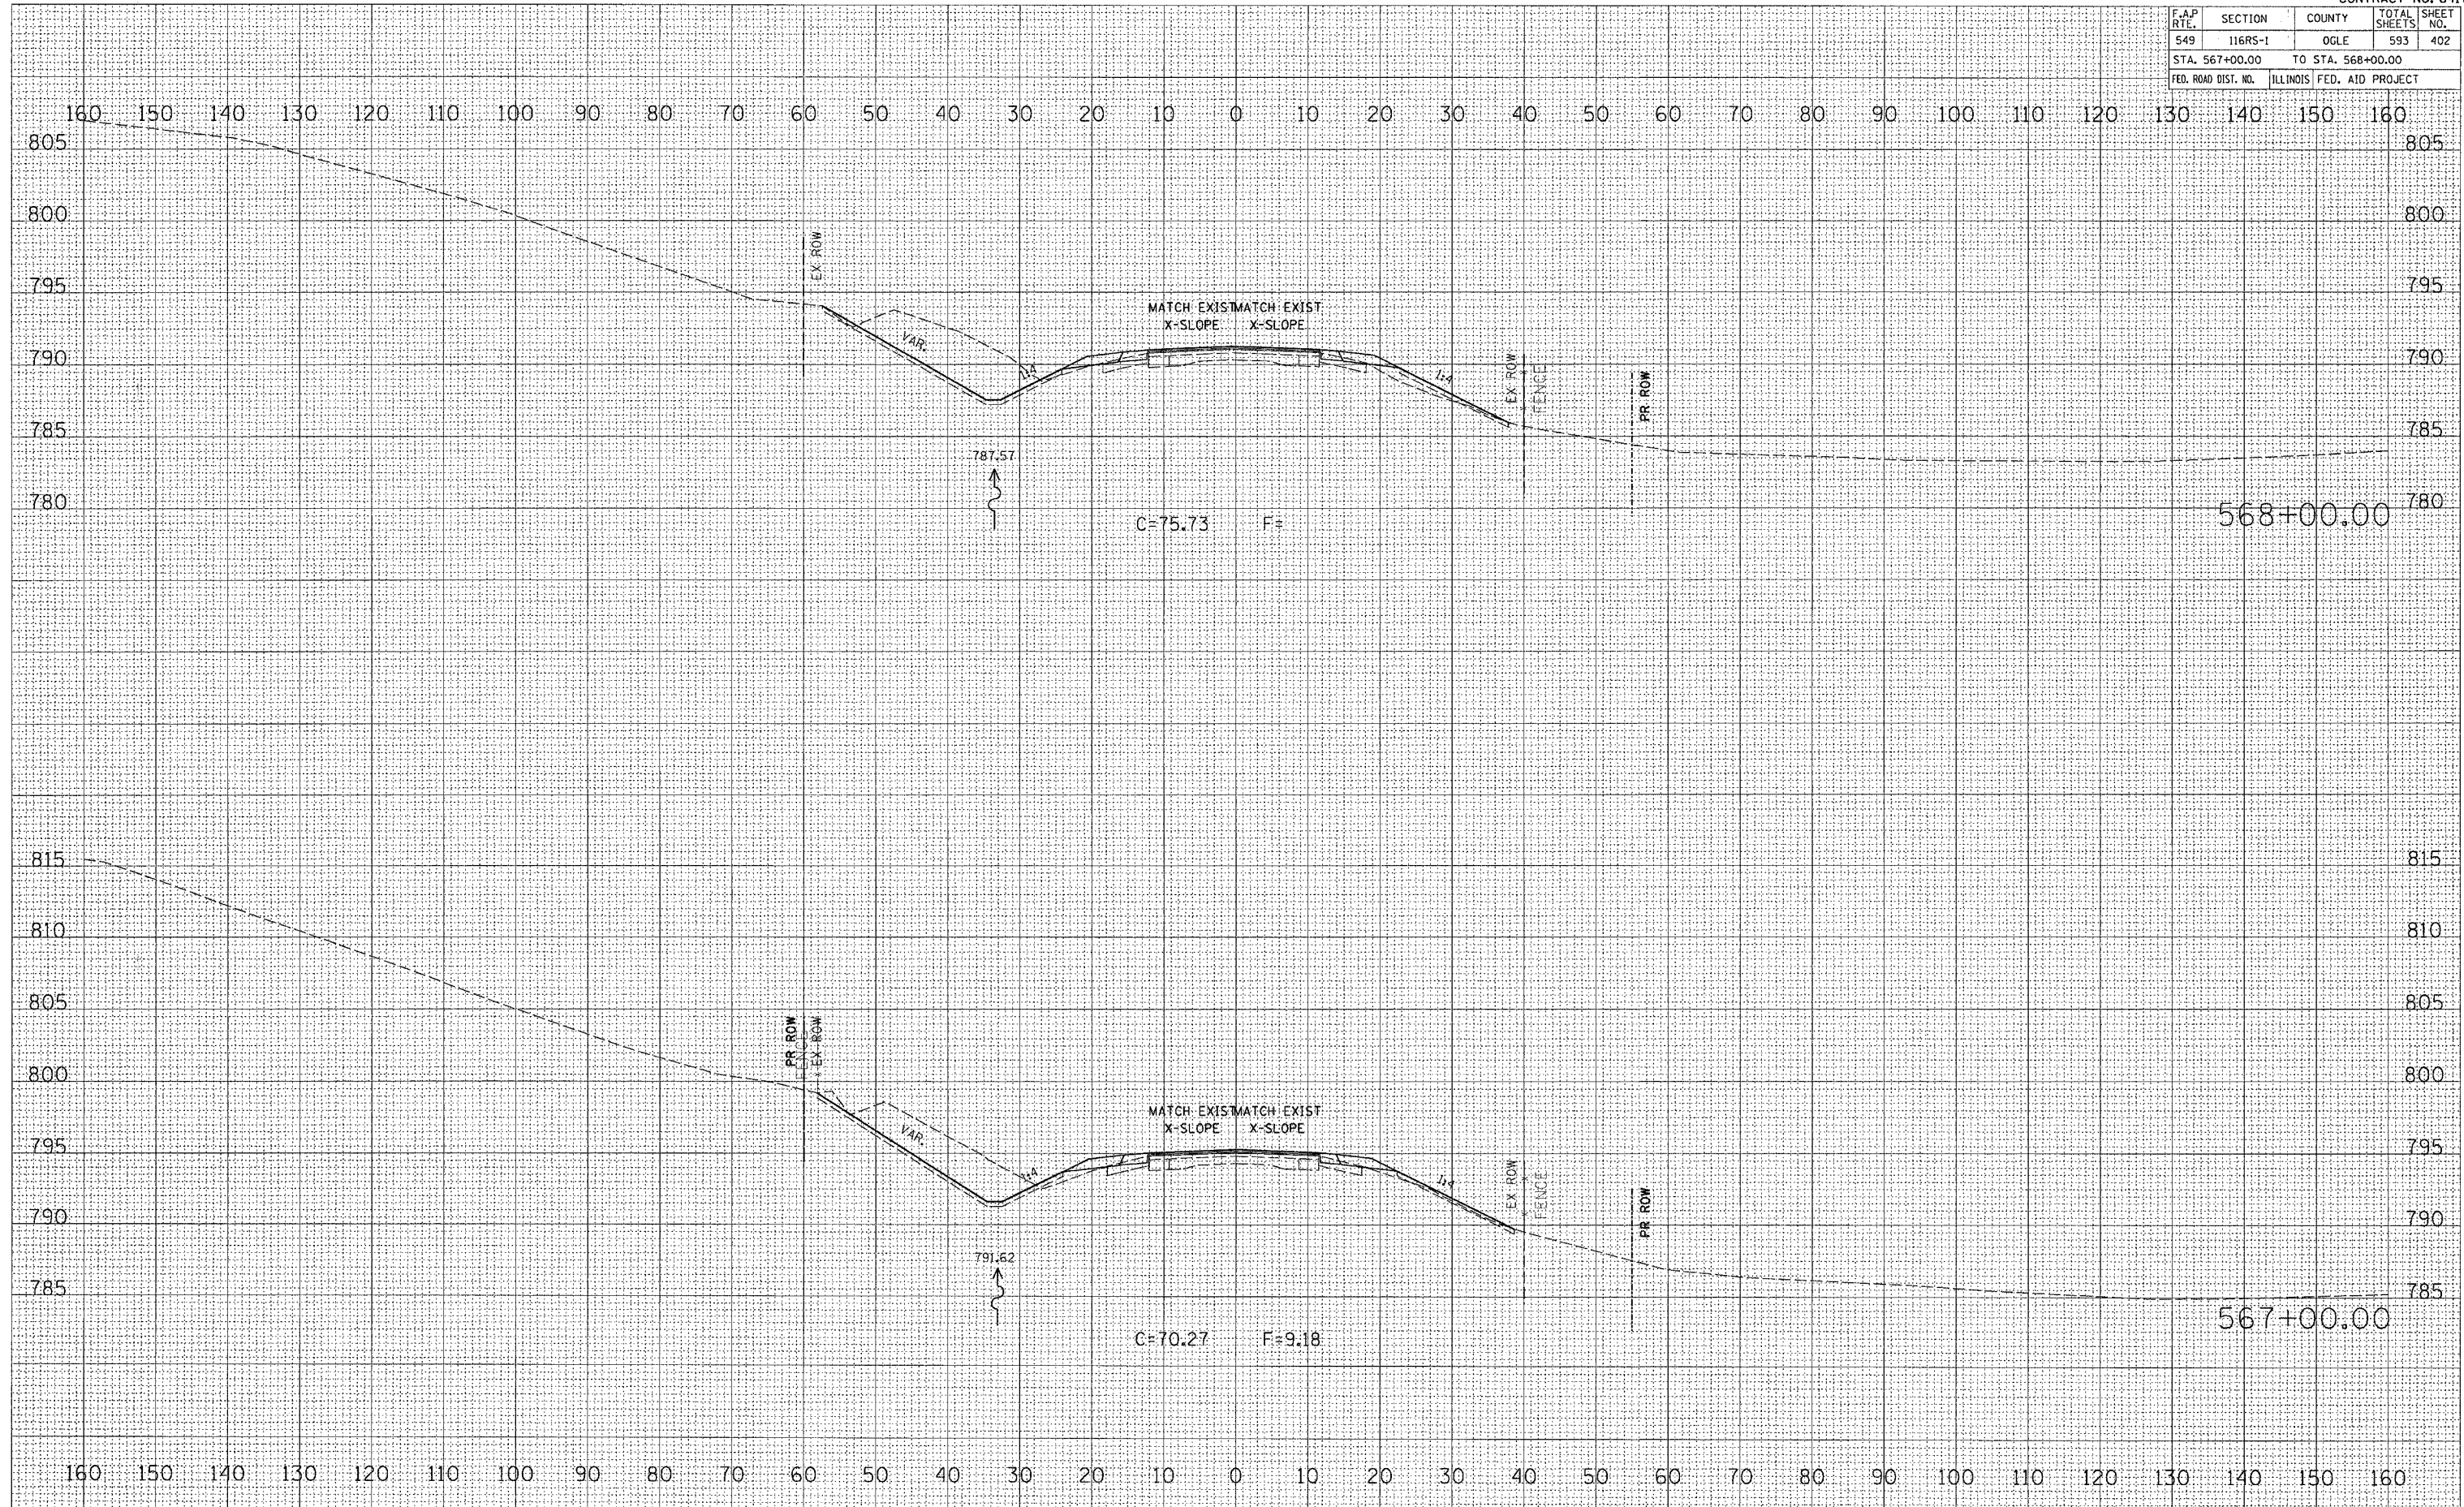

DATE	BY
REVISIONS	
PLOTTED	
TEMPLATE	
NOTE BOOK	
AREAS	CHECKED
NO.	

DATE	BY
REVISIONS	
PLOTTED	
TEMPLATE	
NOTE BOOK	
AREAS	CHECKED
NO.	

PLOT DATE = Tue Feb 08 11:34:46 2005
 FILE NAME = C:\projects\116RS-1\116RS-1.dwg
 PLOT SCALE = 1/8" = 1' IN.
 REFERENCE = 416RS