


F.A.P. RTE.	SECTION	COUNTY	TOTAL SHEETS	SHEET NO.
549	116RS-1	OGLE	593	422
STA. 600+00.00		TO STA. 601+00.00		
FED. ROAD DIST. NO.		ILLINOIS FED. AID PROJECT		

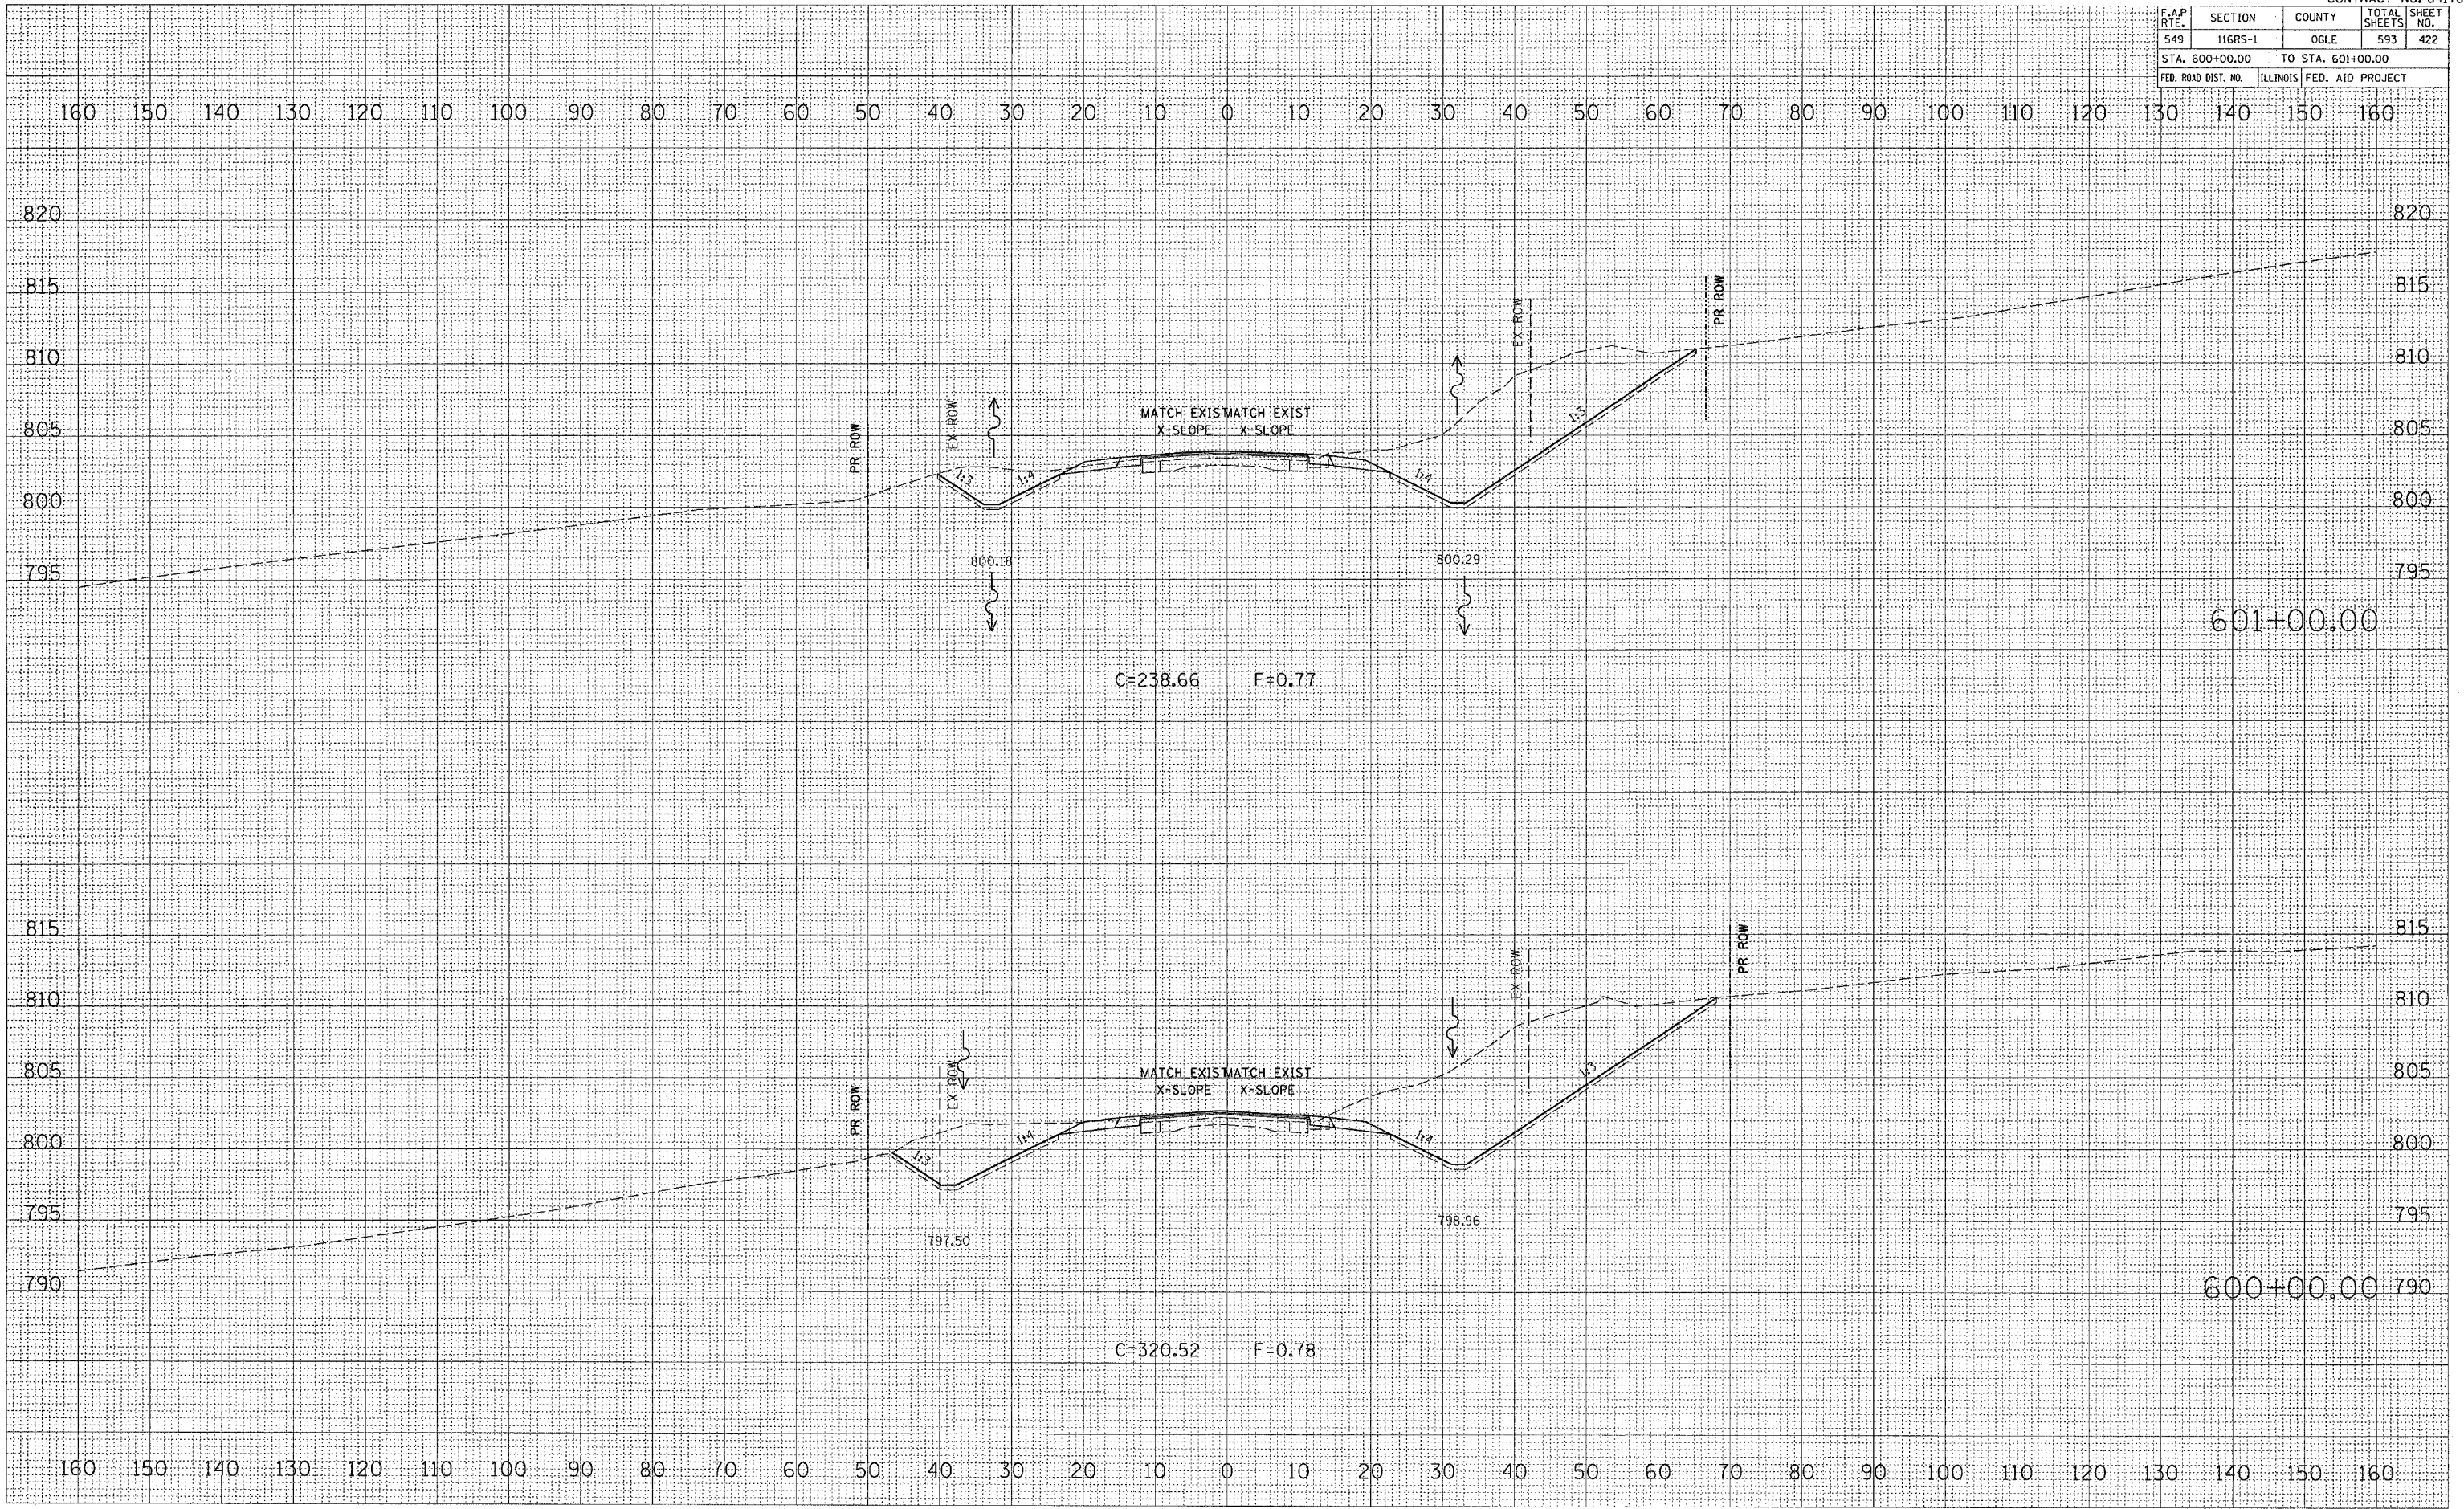

BY	DATE

BY	DATE

PLOT DATE: Tue Feb 08 11:34:33 2005
 PLOT SCALE: 1/8" = 1'-0"
 REFERENCE: #REF#