


F.A.P. RTE.	SECTION	COUNTY	TOTAL SHEETS	SHEET NO.
549	116R5-1	OGLE	593	437
STA. 623+00.00		TO STA. 624+00.00		
FED. ROAD DIST. NO.		ILLINOIS FED. AID PROJECT		

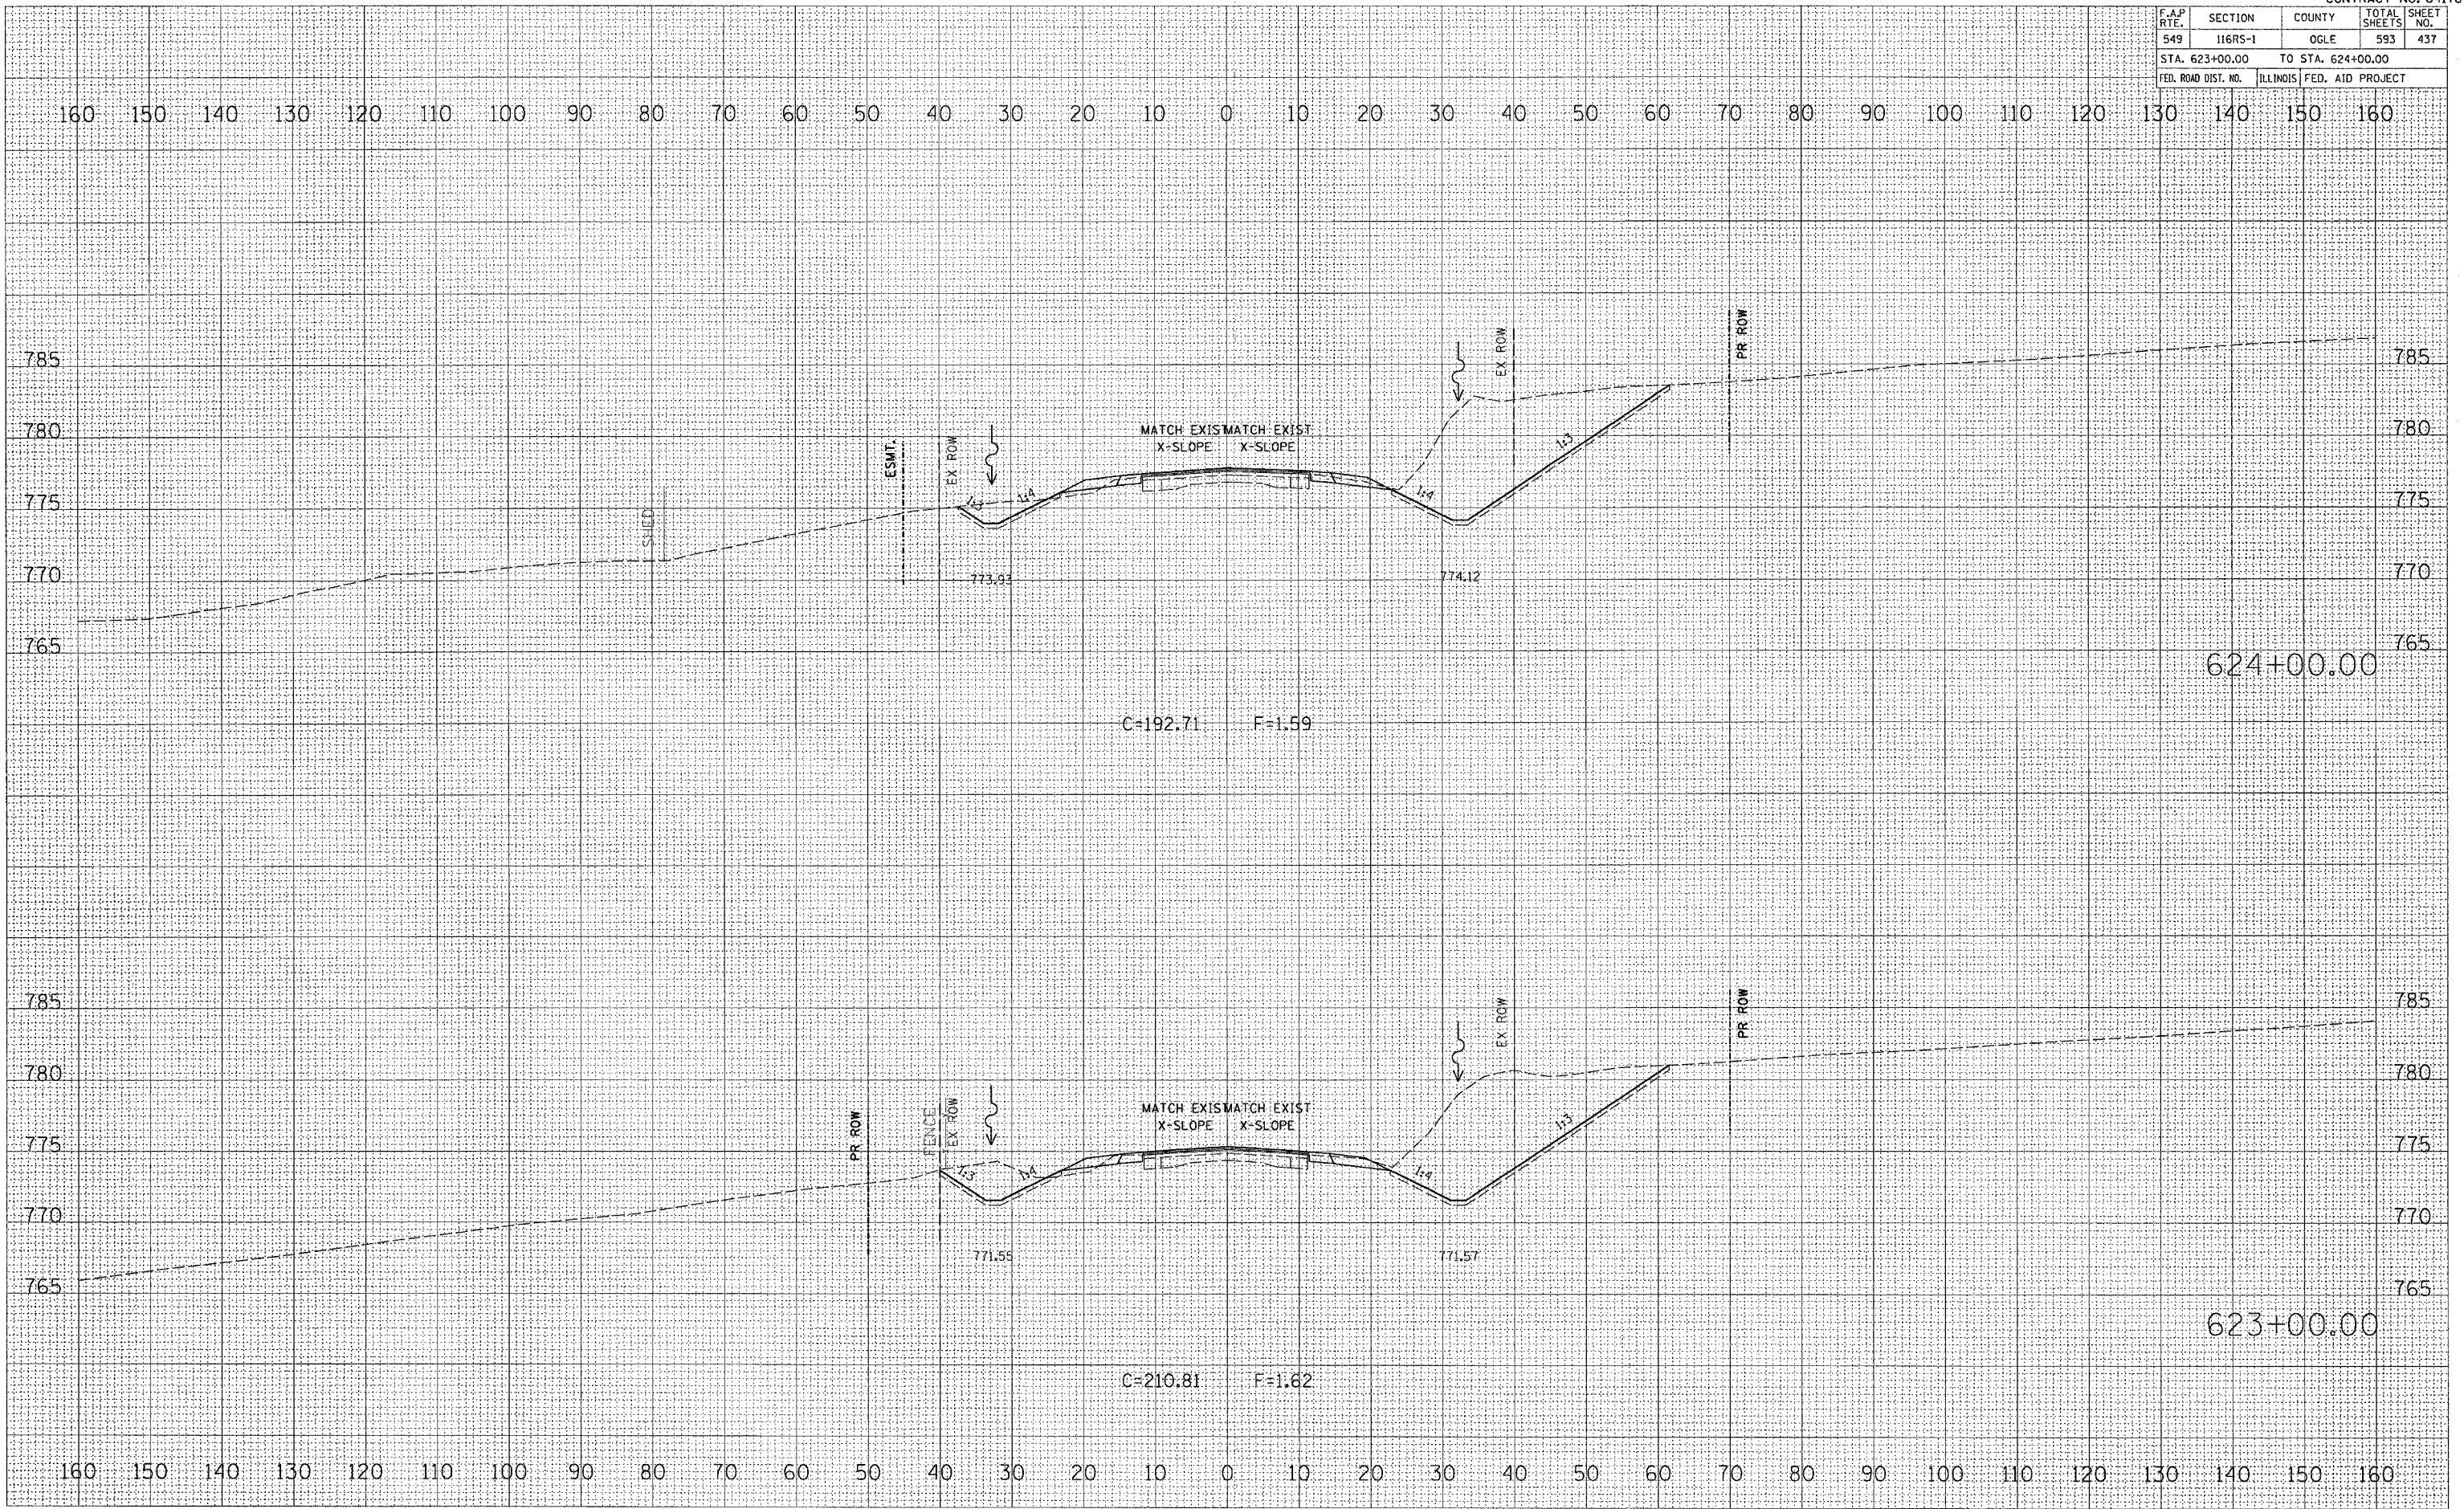

BY	DATE

BY	DATE

PLOT DATE = Tue Feb 08 11:56:07 2005
 PLOT SCALE = 1/8" = 20.00'
 REFERENCE = #REF!