


F.A.P. RTE.	SECTION	COUNTY	TOTAL SHEETS	SHEET NO.
549	116RS-1	OGLD	593	443
STA. 629+00.00		TO STA. 629+00.00		
FED. ROAD DIST. NO.		ILLINOIS FED. AID PROJECT		

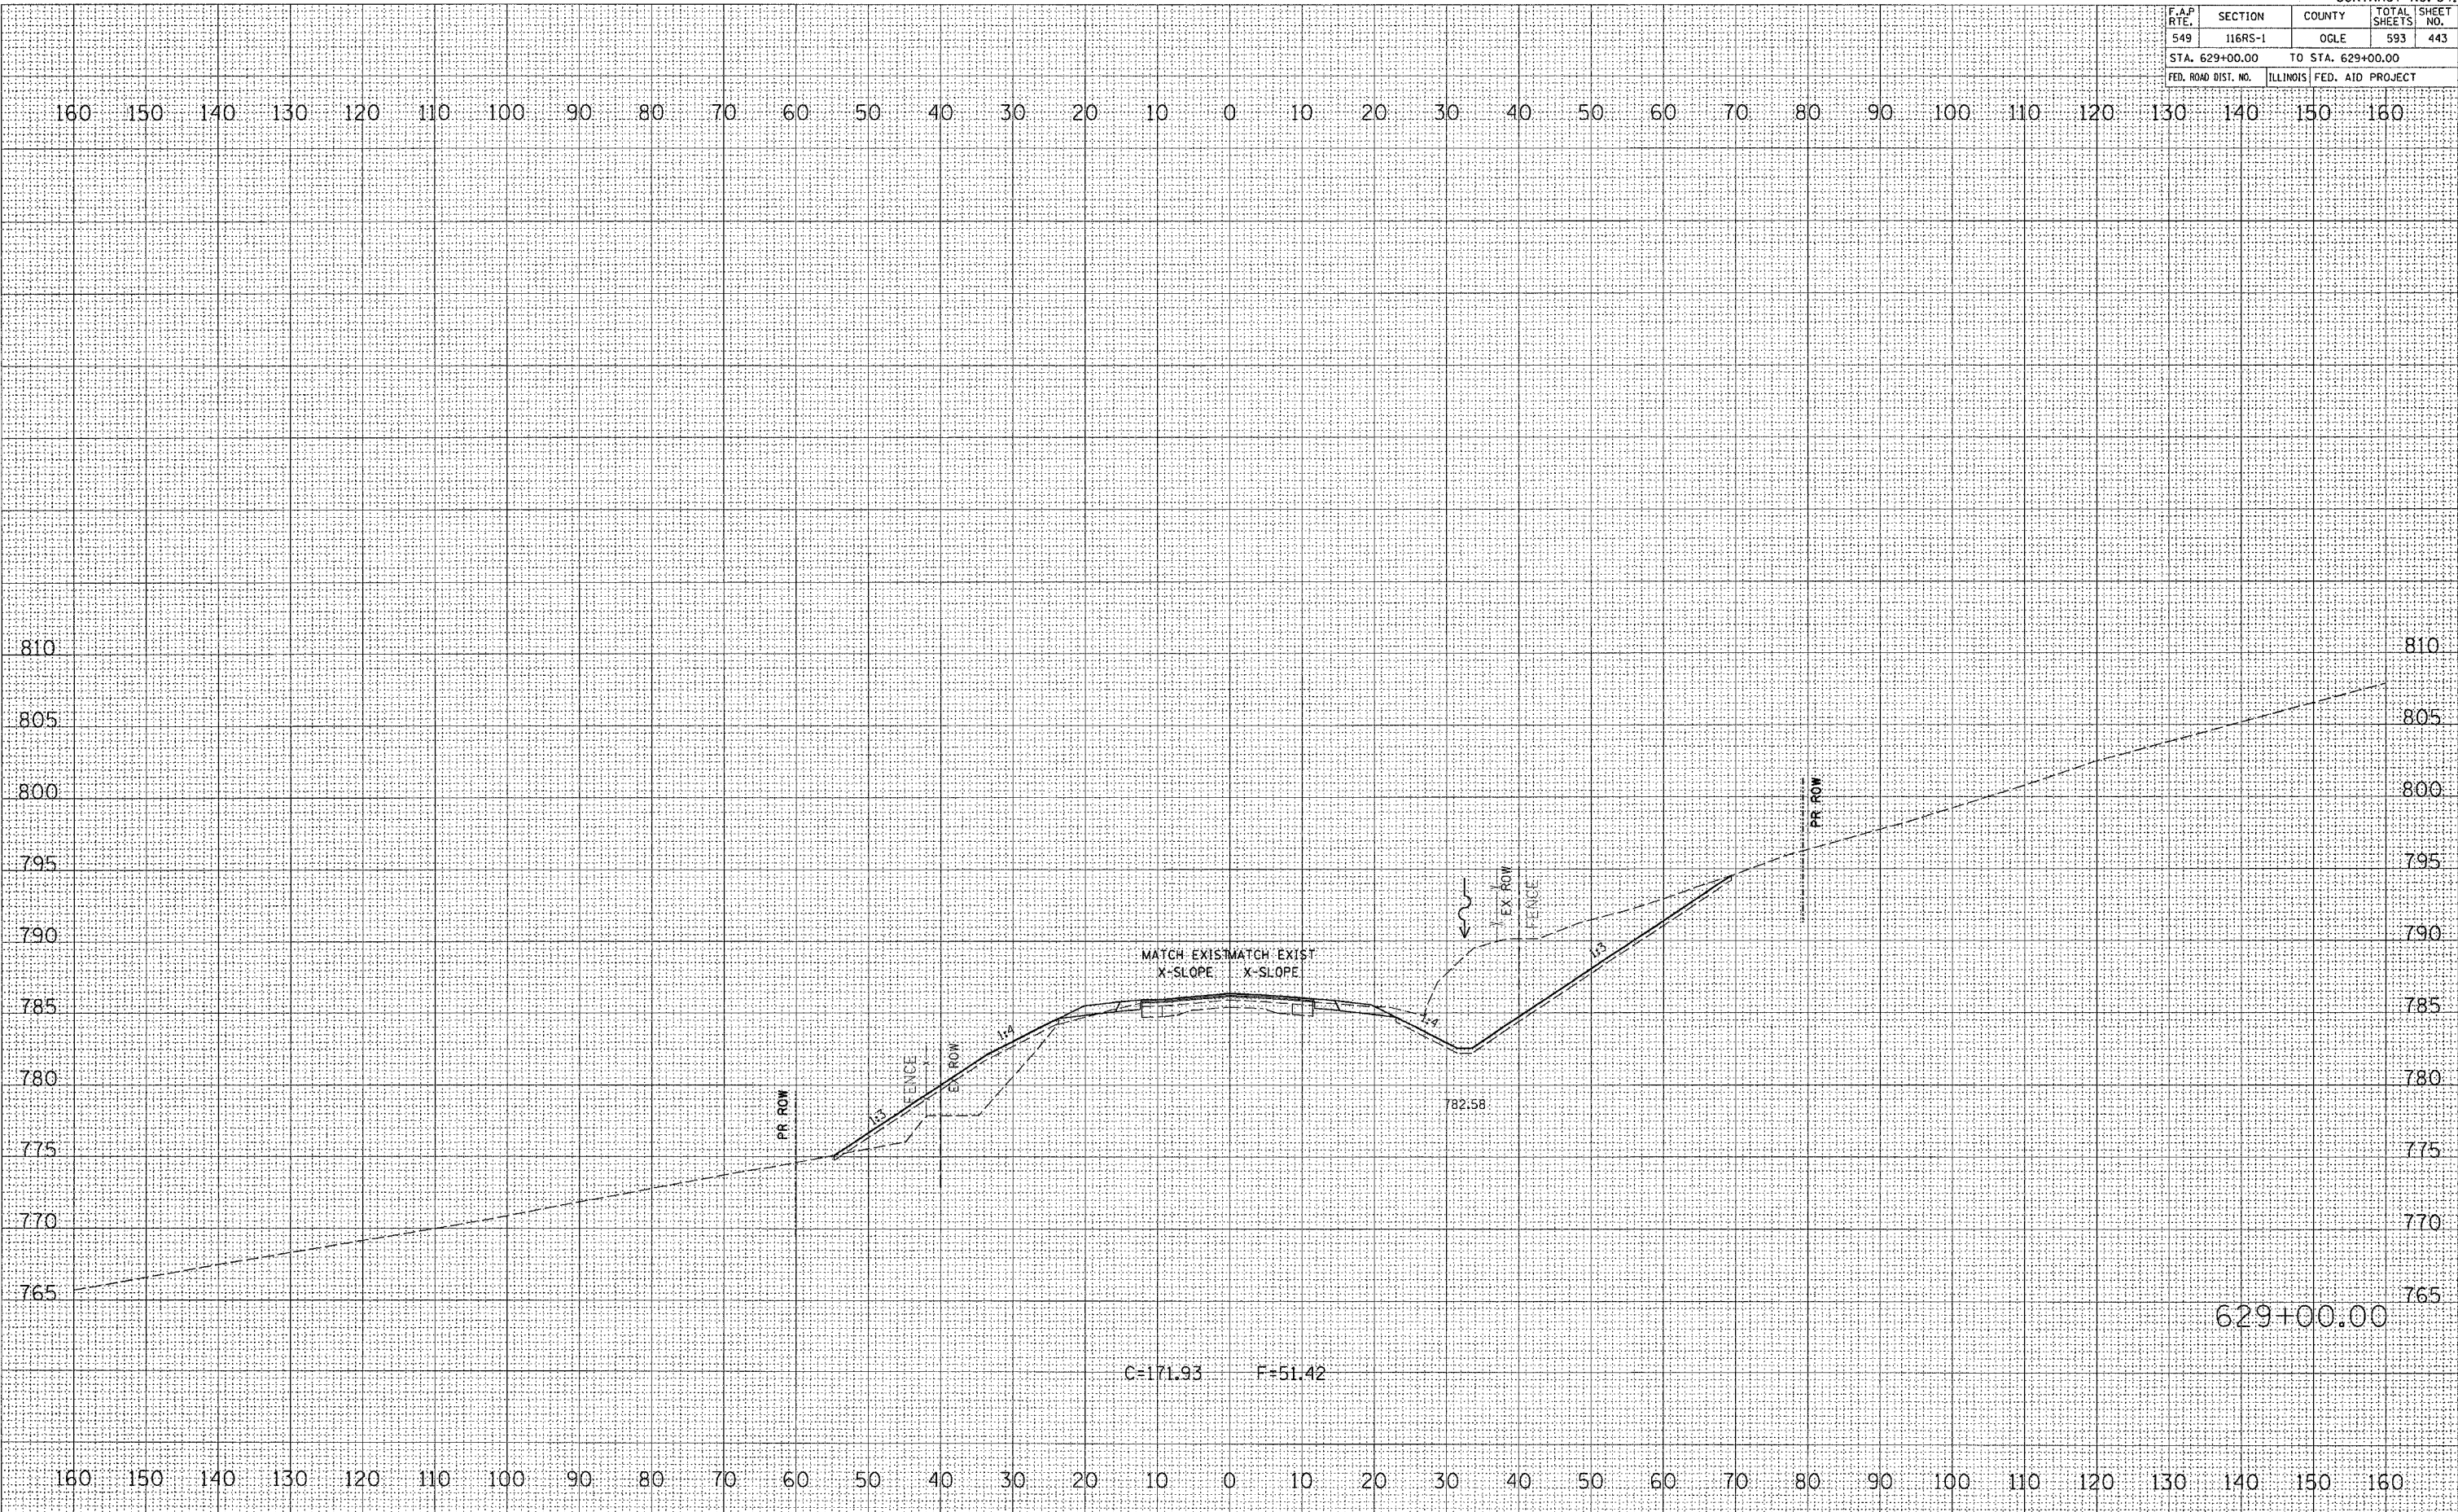

FINAL SURVEY	DATE
NO. _____	_____
BY _____	_____
BY _____	_____
BY _____	_____
BY _____	_____

ORIGINAL SURVEY	DATE
NO. _____	_____
BY _____	_____
BY _____	_____
BY _____	_____
BY _____	_____

PLOT DATE = Tue Feb 08 11:50:08 2005
 FILE NAME = C:\p\projects\2004\178\64178\64178.dwg
 PLOT SCALE = 1/8" = 1' / IN.
 REFERENCE = #REF#