


F.A.P. RTE.	SECTION	COUNTY	TOTAL SHEETS	SHEET NO.
549	116RS-1	OGLE	593	461
STA. 651+00.00		TO STA. 651+37.00		
FED. ROAD DIST. NO.	ILLINOIS	FED. AID PROJECT		

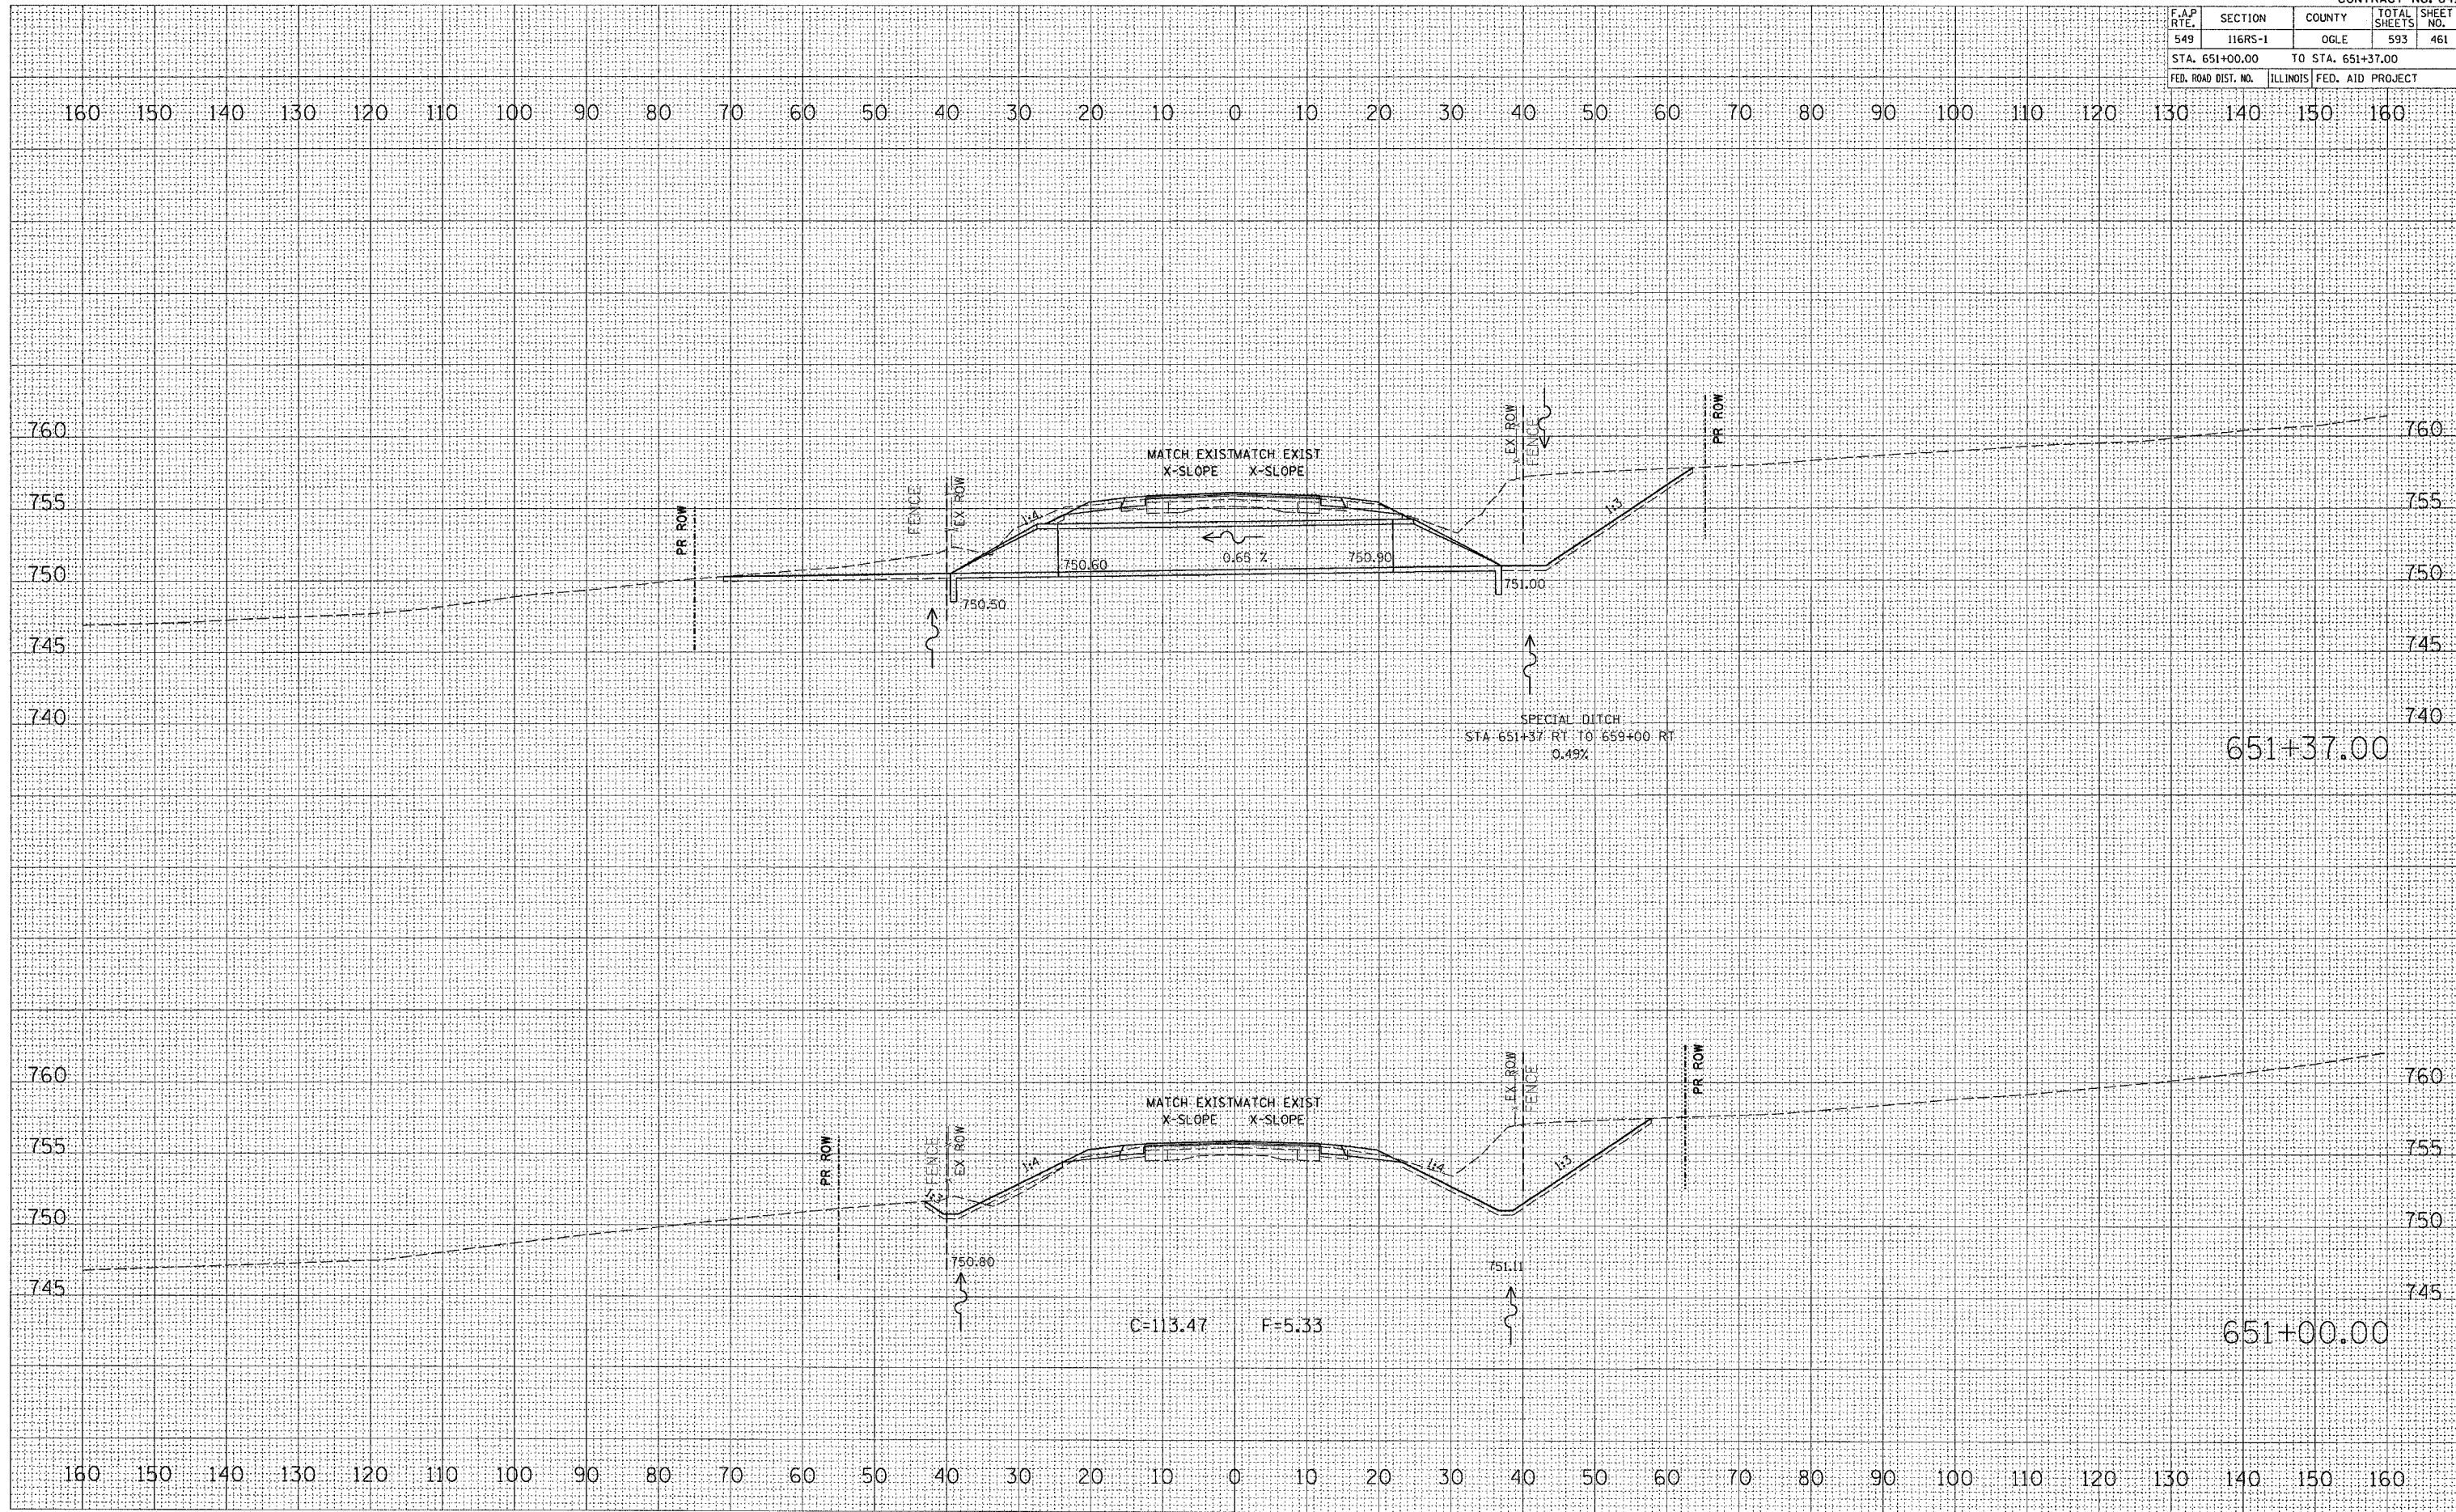

DATE	BY
REVISION	
PLotted	
NOTE BOOK	
AREAS CHECKED	
NO.	

DATE	BY
ORIGINAL SURVEY	
PLotted	
NOTE BOOK	
AREAS CHECKED	
NO.	

PLOT DATE = Tue Feb 08 11:35:28 2005
 FILE NAME = C:\projects\p20497\ad0497.dwg
 PLOT SCALE = 1/8" = 100'-0"
 REFERENCE = SHEET #