


F.A.P. RTE.	SECTION	COUNTY	TOTAL SHEETS	SHEET NO.
549	116RS-1	OGLE	593	464
STA. 656+00.00		TO STA. 657+00.00		
FED. ROAD DIST. NO.	ILLINOIS	FED. AID PROJECT		

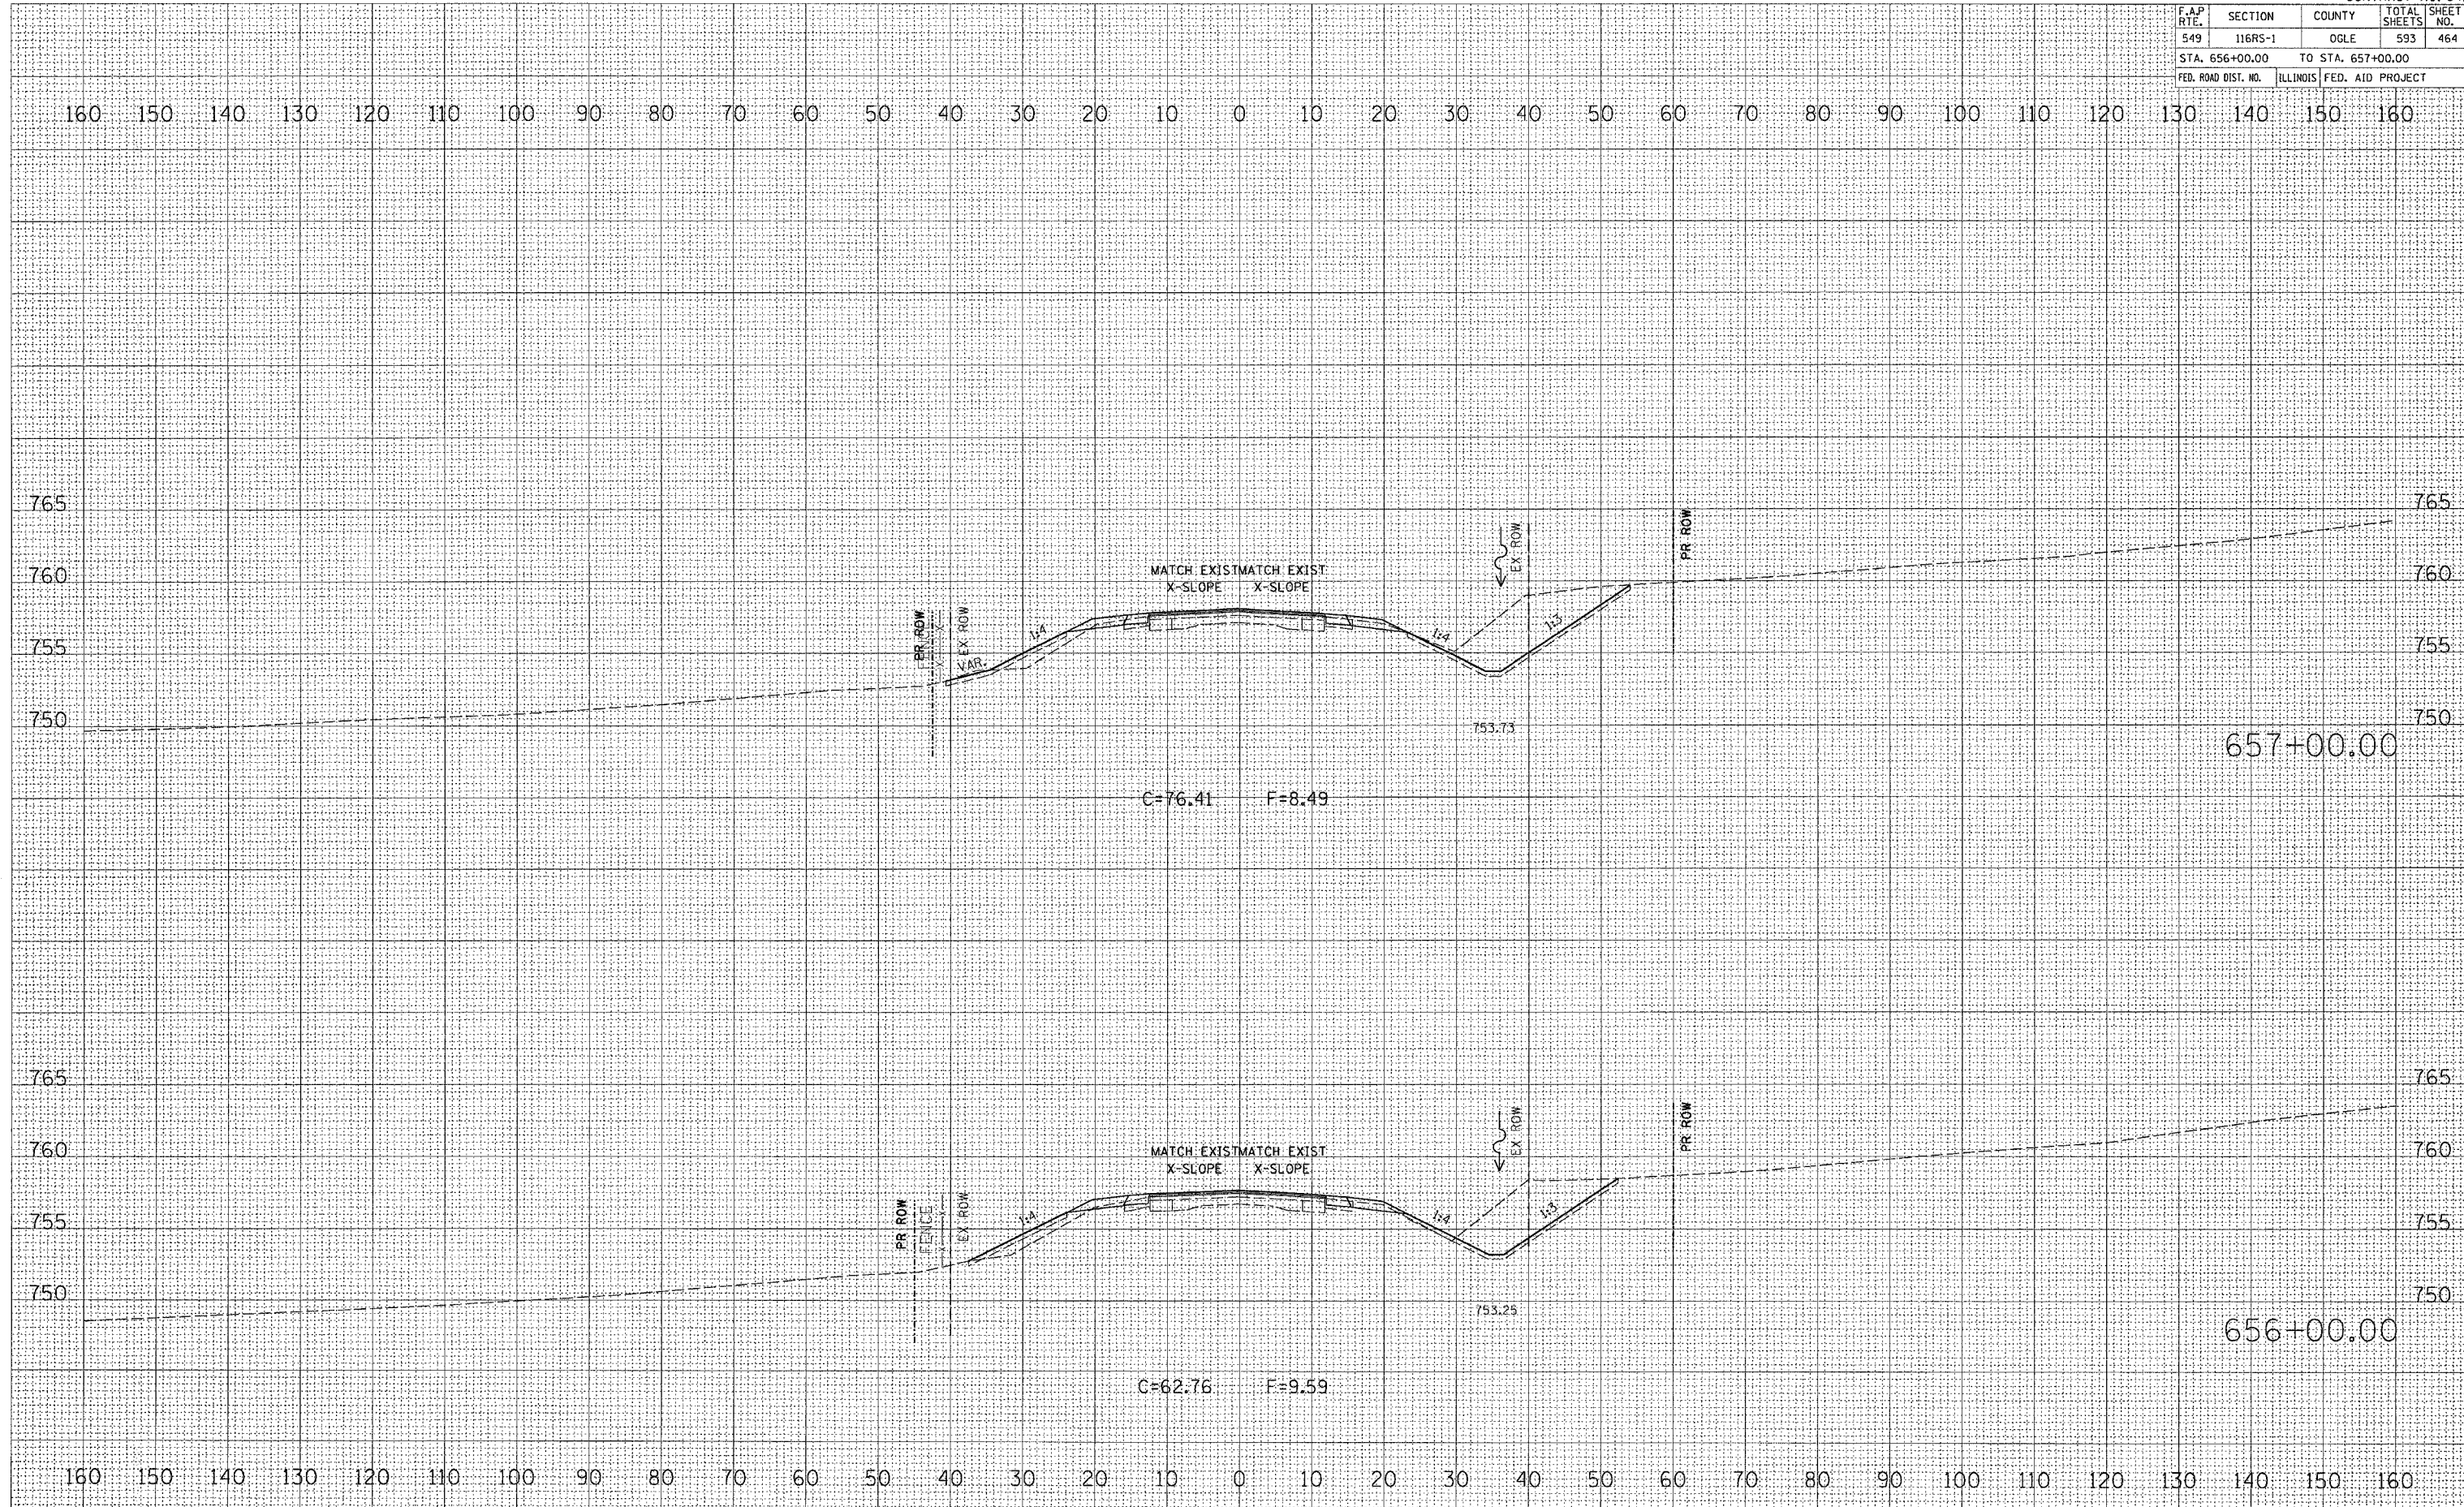

FINL		DATE	
SURVEY	BY		
NOTED			
BOOK			
NO.			

ORIGINAL		DATE	
SURVEY	BY		
NOTED			
BOOK			
NO.			

PLOT DATE = Tue Feb 08 11:35:21 2005
 FILE NAME = C:\pcc\pcc\ta\2004\17\080497.dwg
 PLOT SCALE = 10.00000' / 1"
 REFERENCE =