


F.A.P. RTE.	SECTION	COUNTY	TOTAL SHEETS	SHEET NO.
549	116RS-1	OGLE	593	499
STA. 710+00.00		TO STA. 710+00.00		
FED. ROAD DIST. NO.	ILLINOIS	FED. AID PROJECT		

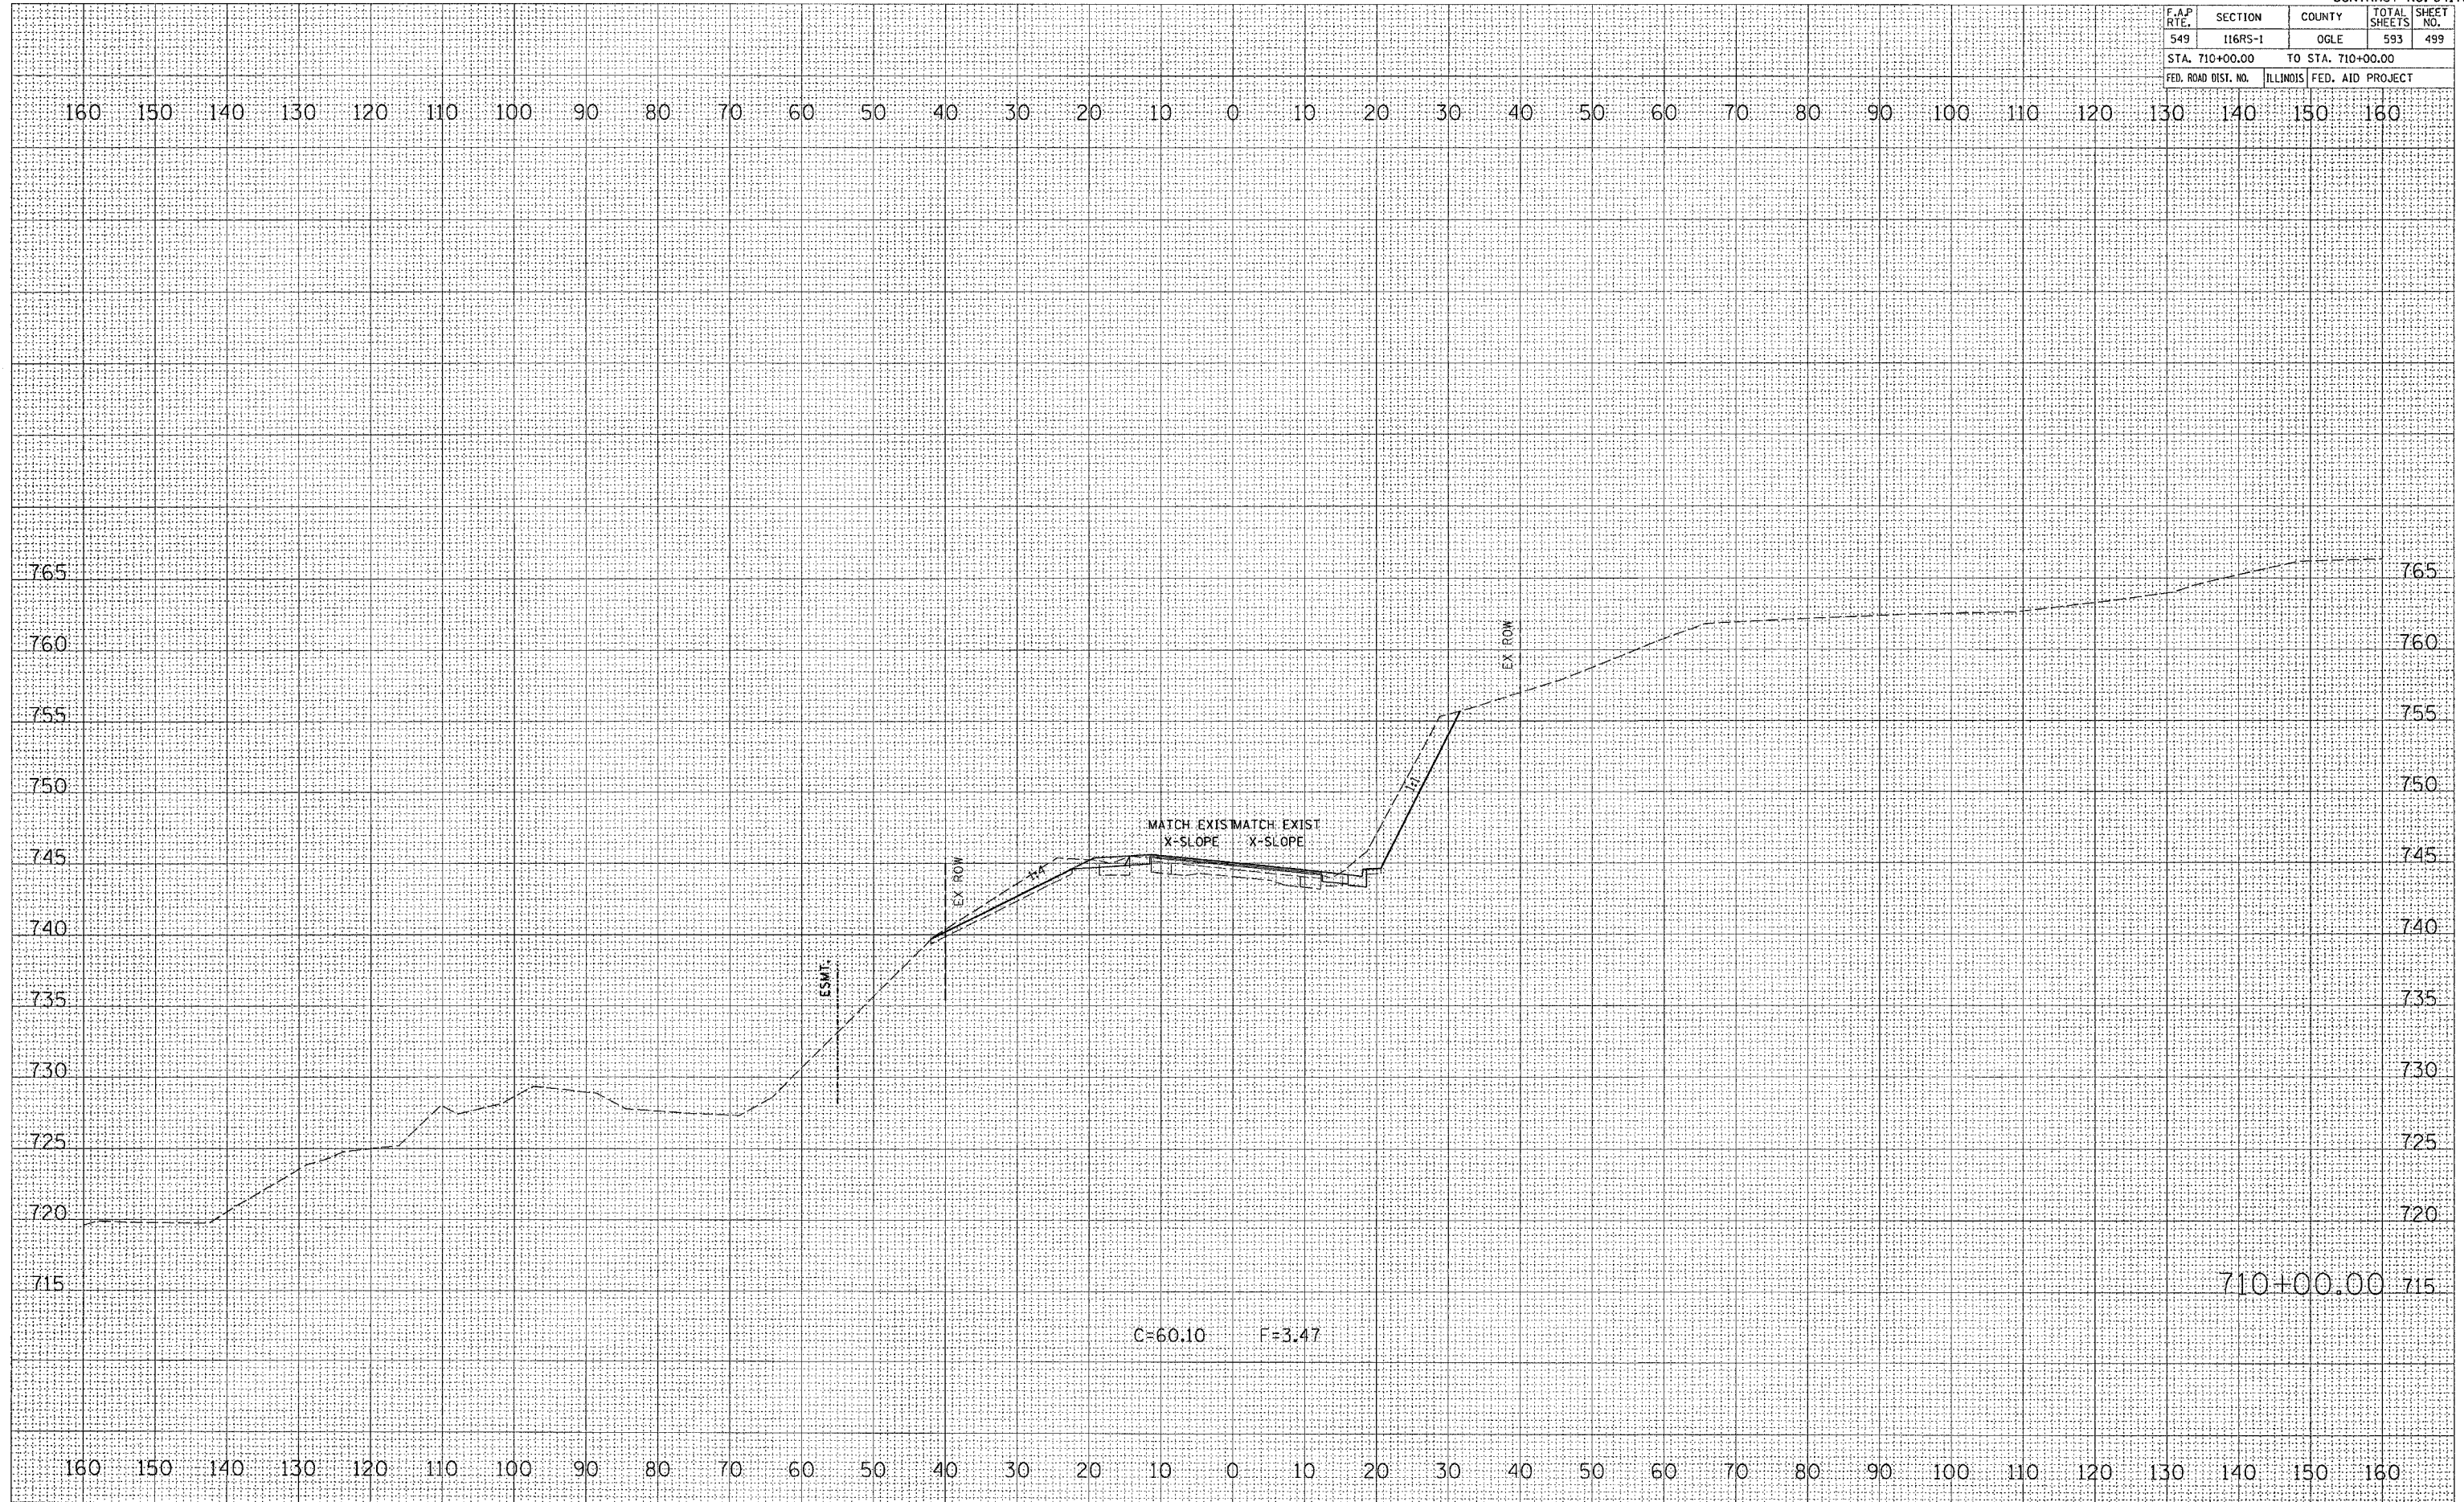

DATE	BY

NO.	AREAS CHECKED

DATE	BY

NO.	AREAS CHECKED

PLOT DATE = Tue Feb 08 11:35:48 2005  
 FILE NAME = C:\pvc\jcs\116RS-1\200497\200497.dwg  
 PLOT SCALE = 1/8" = 100'  
 REFERENCE = SHEET