


F.A.P. RTE.	SECTION	COUNTY	TOTAL SHEETS	SHEET NO.
549	116R5-1	OGLE	593	501
STA. 712+00.00 TO STA. 712+00.00				
FED. ROAD DIST. NO.		ILLINOIS FED. AID PROJECT		

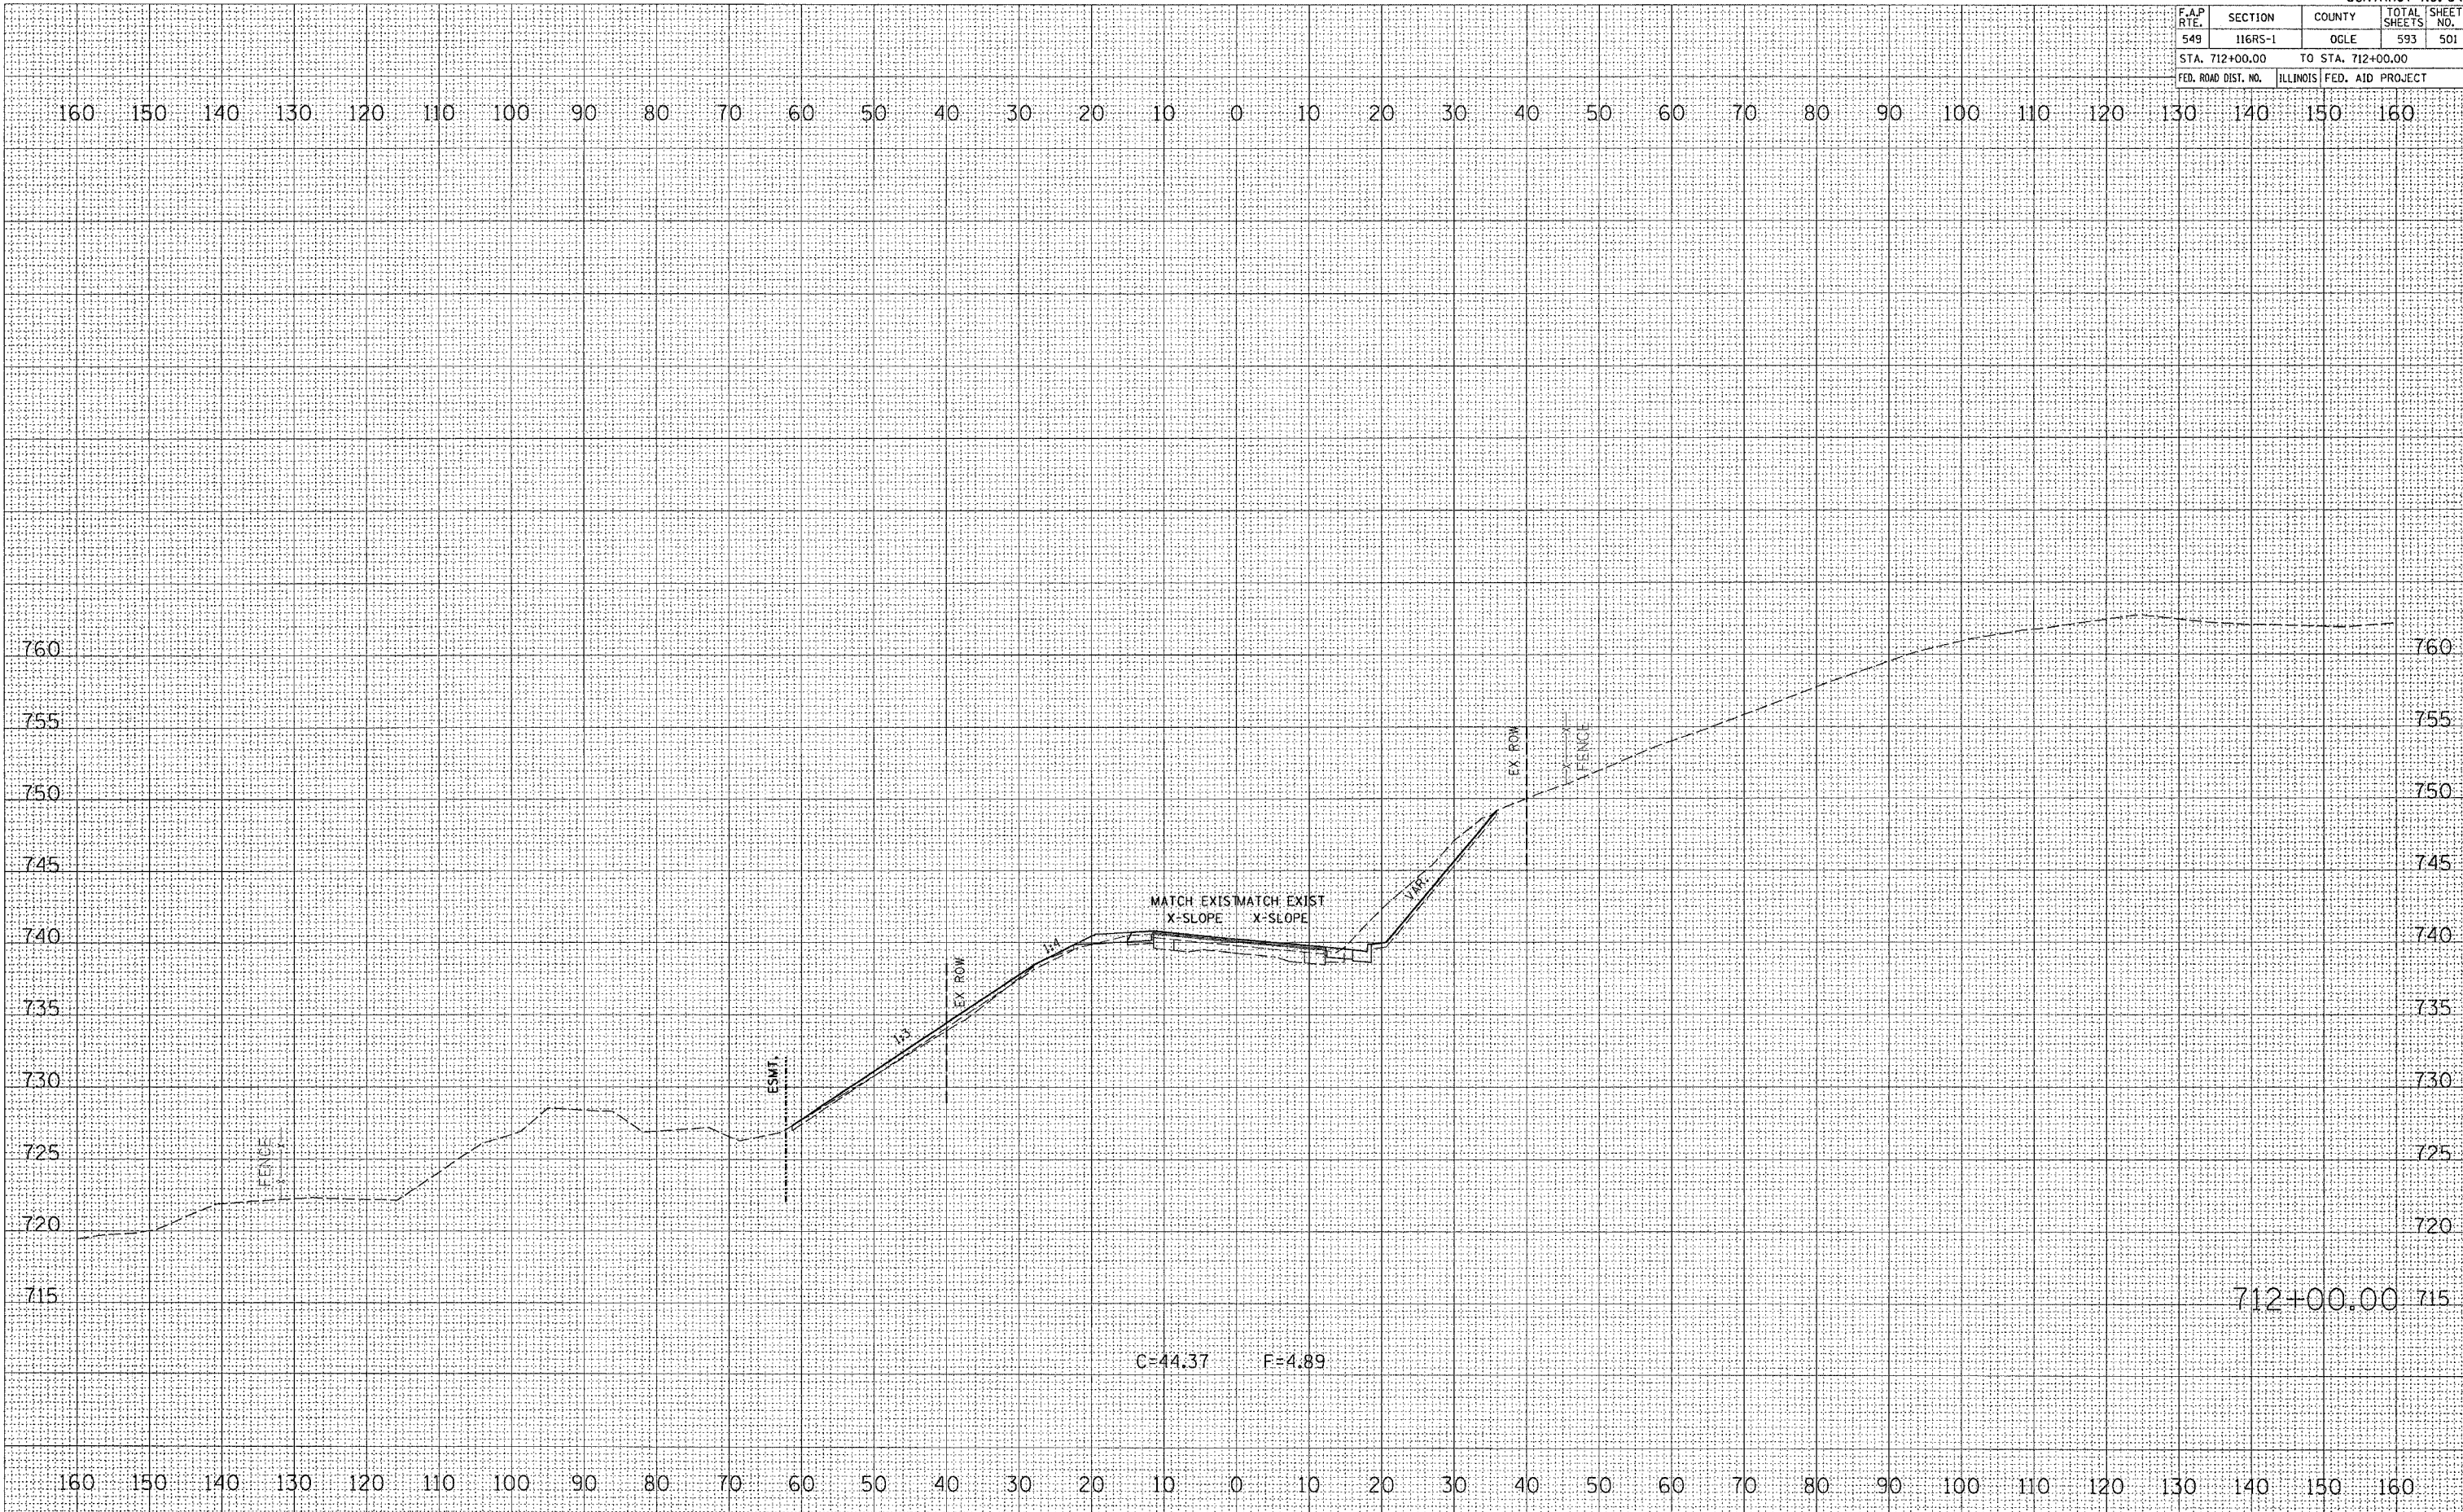

FINAL SURVEY NOTE BOOK NO. _____
 SURVEYED BY _____ DATE _____
 TEMPLATE AREAS CHECKED _____

ORIGINAL SURVEY NOTE BOOK NO. _____
 SURVEYED BY _____ DATE _____
 TEMPLATE AREAS CHECKED _____

PLOT DATE = Tue Feb 08 11:35:42 2005
 FILE NAME = C:\p\c\projects\2004\971\004971.mxd
 PLOT SCALE = 10.00000 / IN
 REFERENCE = SHEET #