


F.A.P. RTE.	SECTION	COUNTY	TOTAL SHEETS	SHEET NO.
549	116RS-1	OGLE	593	507
STA. 717+32.26		TO STA. 717+32.26		
FED. ROAD DIST. NO.		ILLINOIS FED. AID PROJECT		

FINAL SURVEY	DATE
NO.	
AREAS CHECKED	
TEMPLATE	
NOTE BOOK	

ORIGINAL SURVEY	DATE
NO.	
AREAS CHECKED	
TEMPLATE	
NOTE BOOK	

PLOT DATE: Tue Feb 08 11:35:45 2005
 PLOT SCALE: 1" = 40.00' (1:1600)
 REFERENCE: # REF#

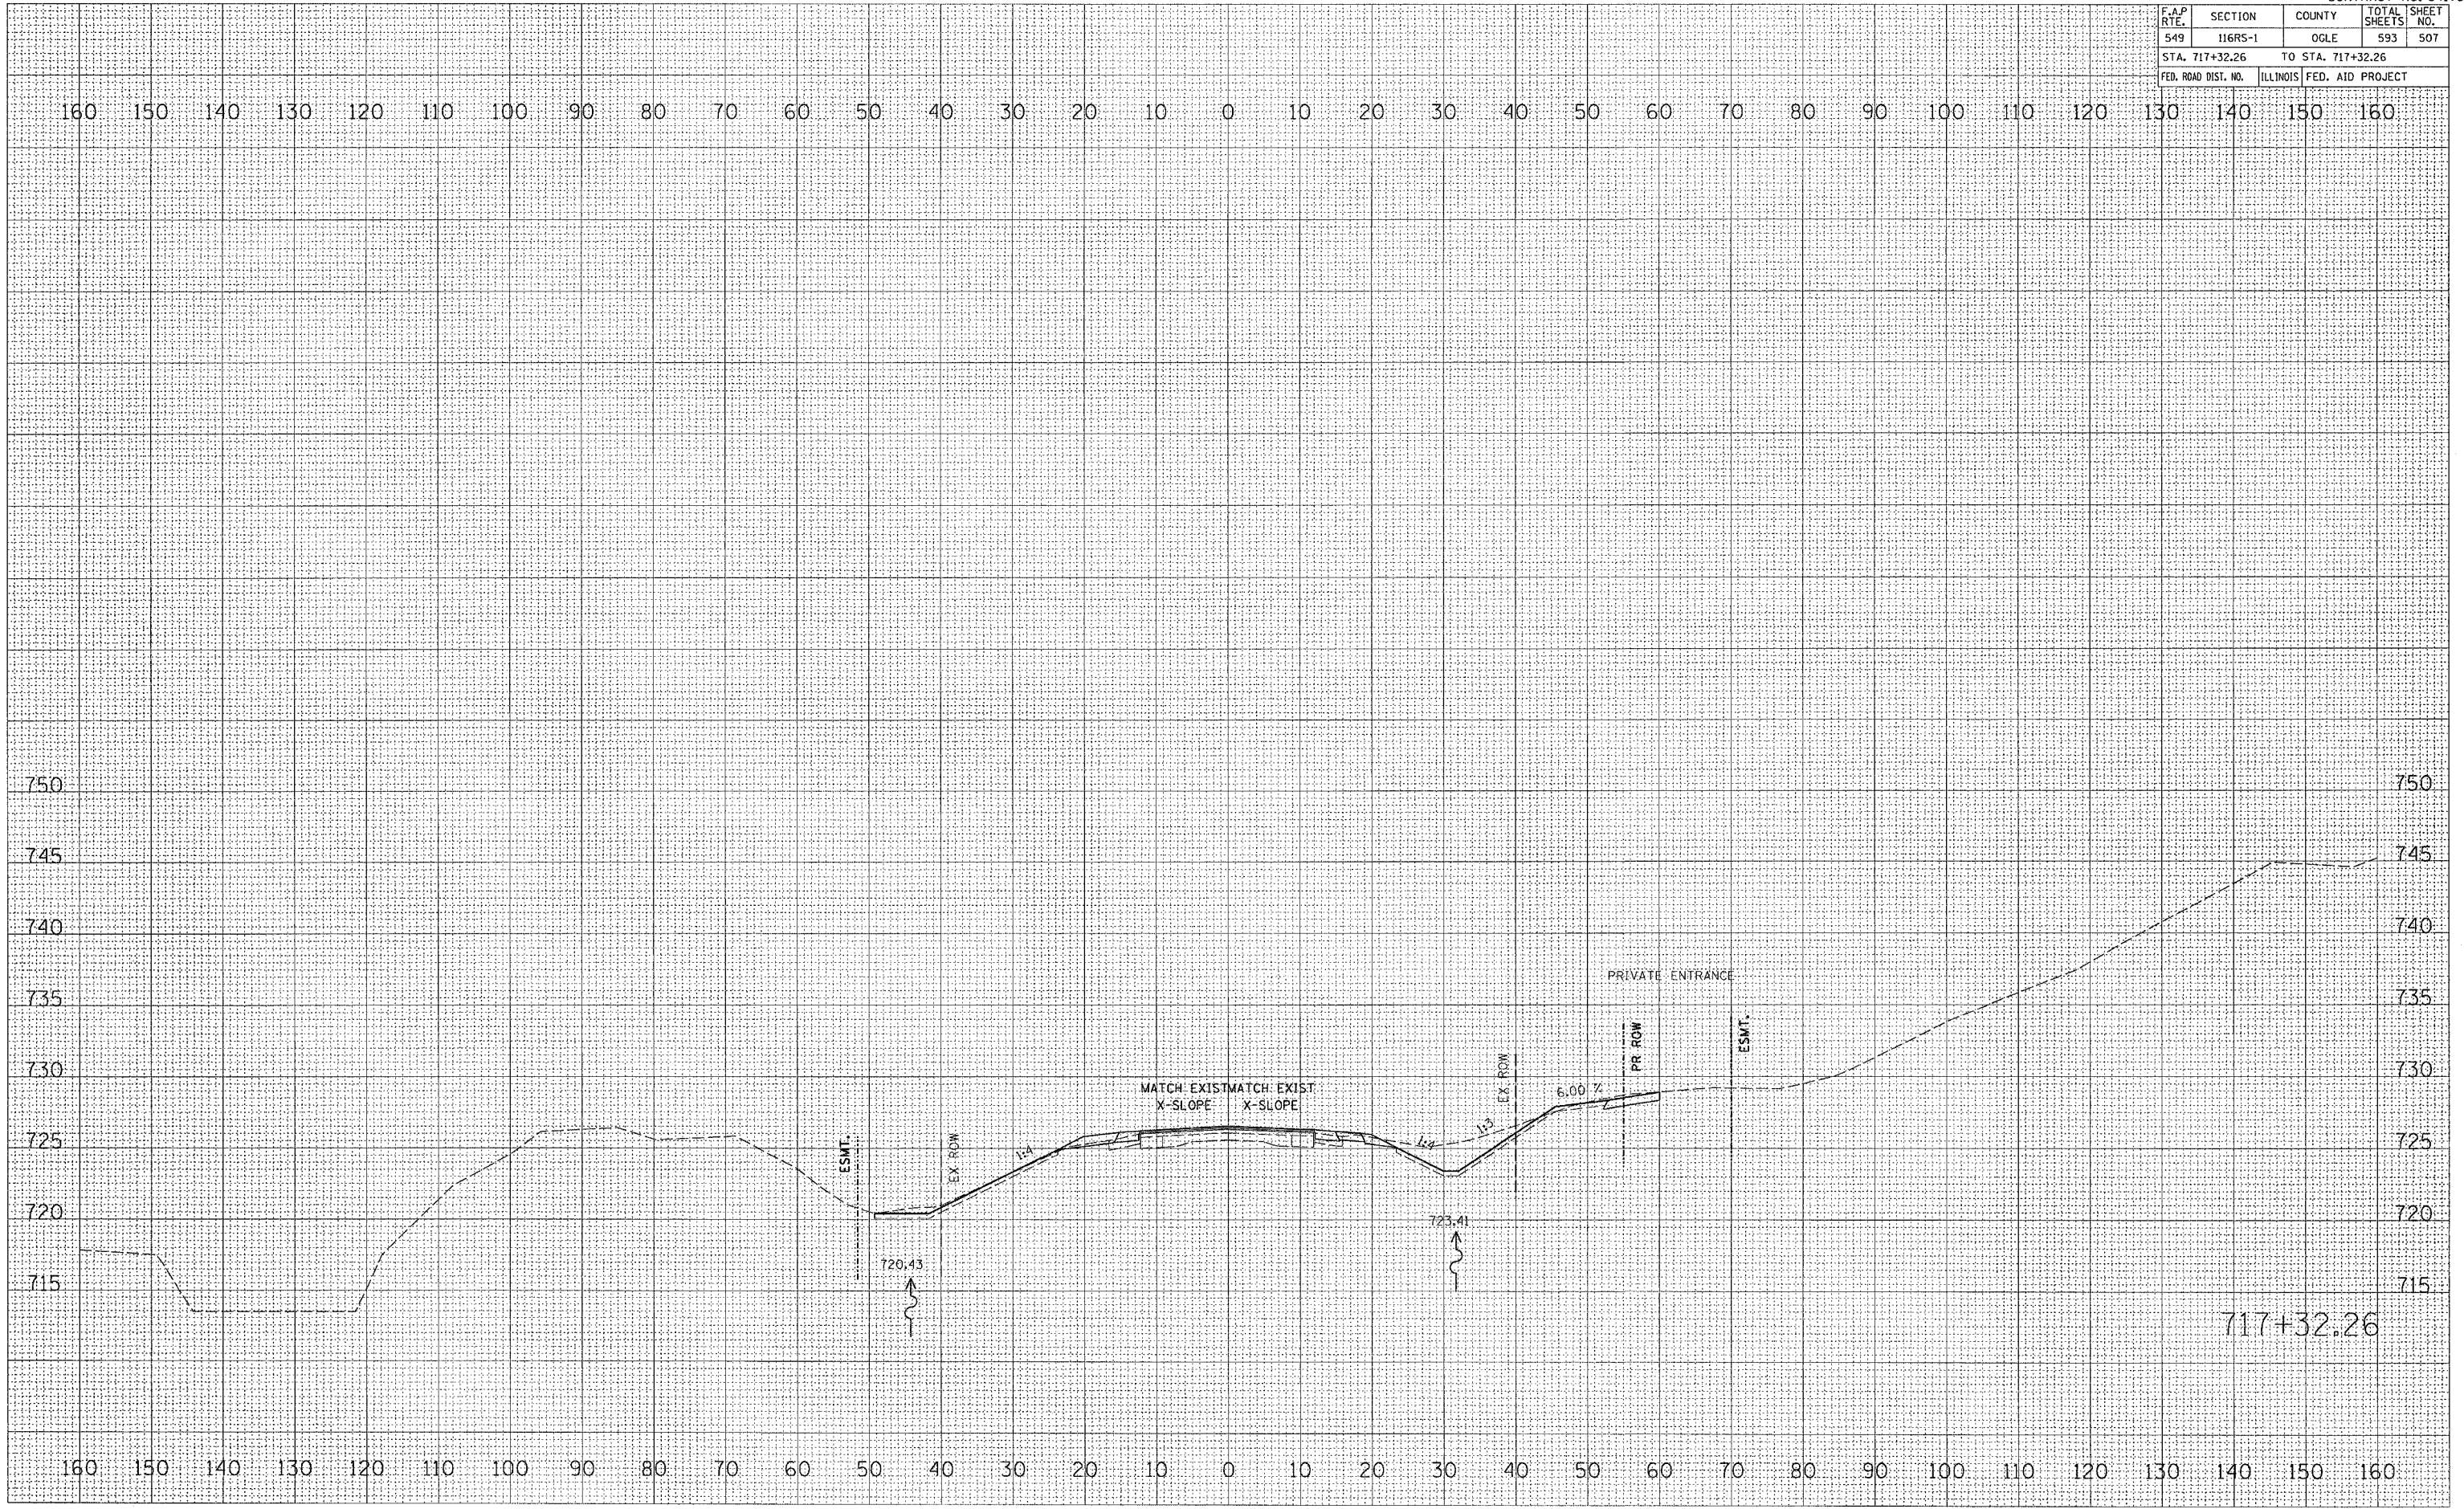

717+32.26