


F.A.P. RTE.	SECTION	COUNTY	TOTAL SHEETS	SHEET NO.
549	116RS-1	OGLE	593	514
STA. 727+00.00		TO STA. 728+00.00		
FED. ROAD DIST. NO.	ILLINOIS	FED. AID PROJECT		

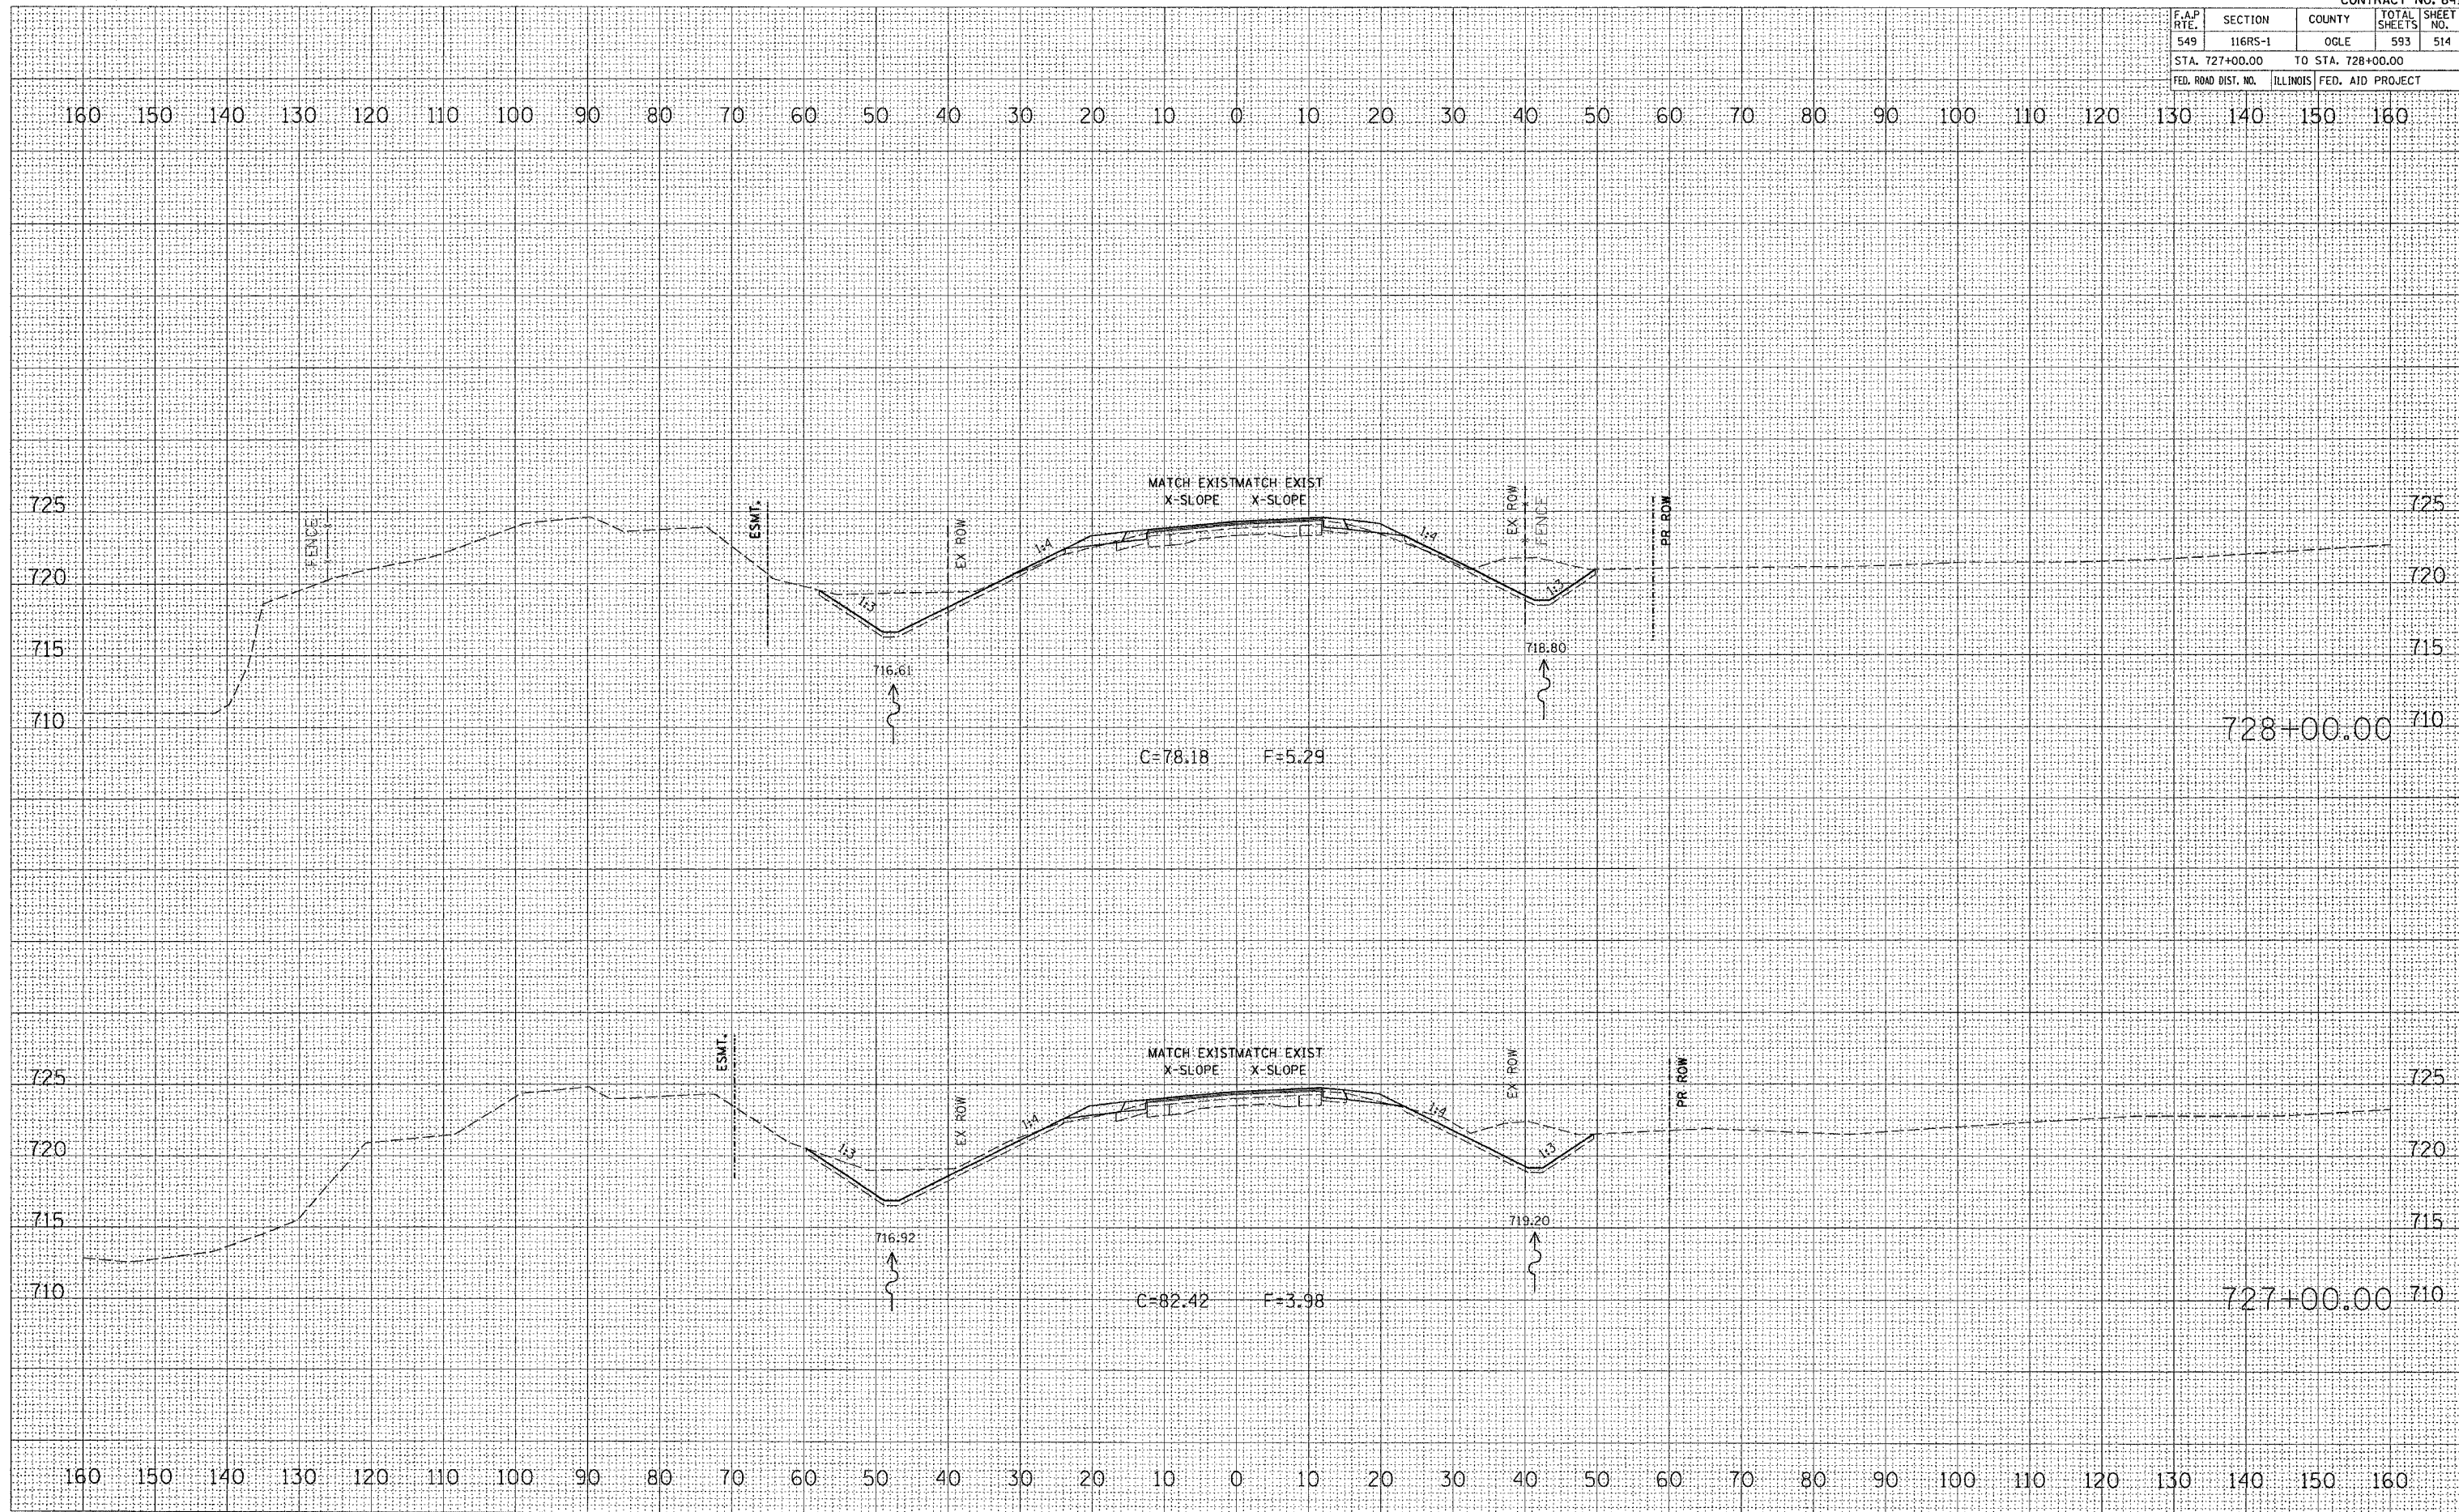

FINL	DATE
SURVISED	BY
PLOTTED	
NOTE BOOK	
AREAS CHECKED	
NO.	

ORIGINAL	DATE
SURVISED	BY
PLOTTED	
NOTE BOOK	
AREAS CHECKED	
NO.	

PLOT DATE = Tue Feb 08 11:35:49 2005
 FILE NAME = C:\pvs\pvs\pvs\200497\080497.kmh
 PLOT SCALE = 30.0000 / IN.
 REFERENCE = 0.0000