


F.A.P. RTE.	SECTION	COUNTY	TOTAL SHEETS	SHEET NO.
549	116RS-1	OGLE	593	520
STA. 737+00.00		TO STA. 739+00.00		
FED. ROAD DIST. NO.		ILLINOIS FED. AID PROJECT		

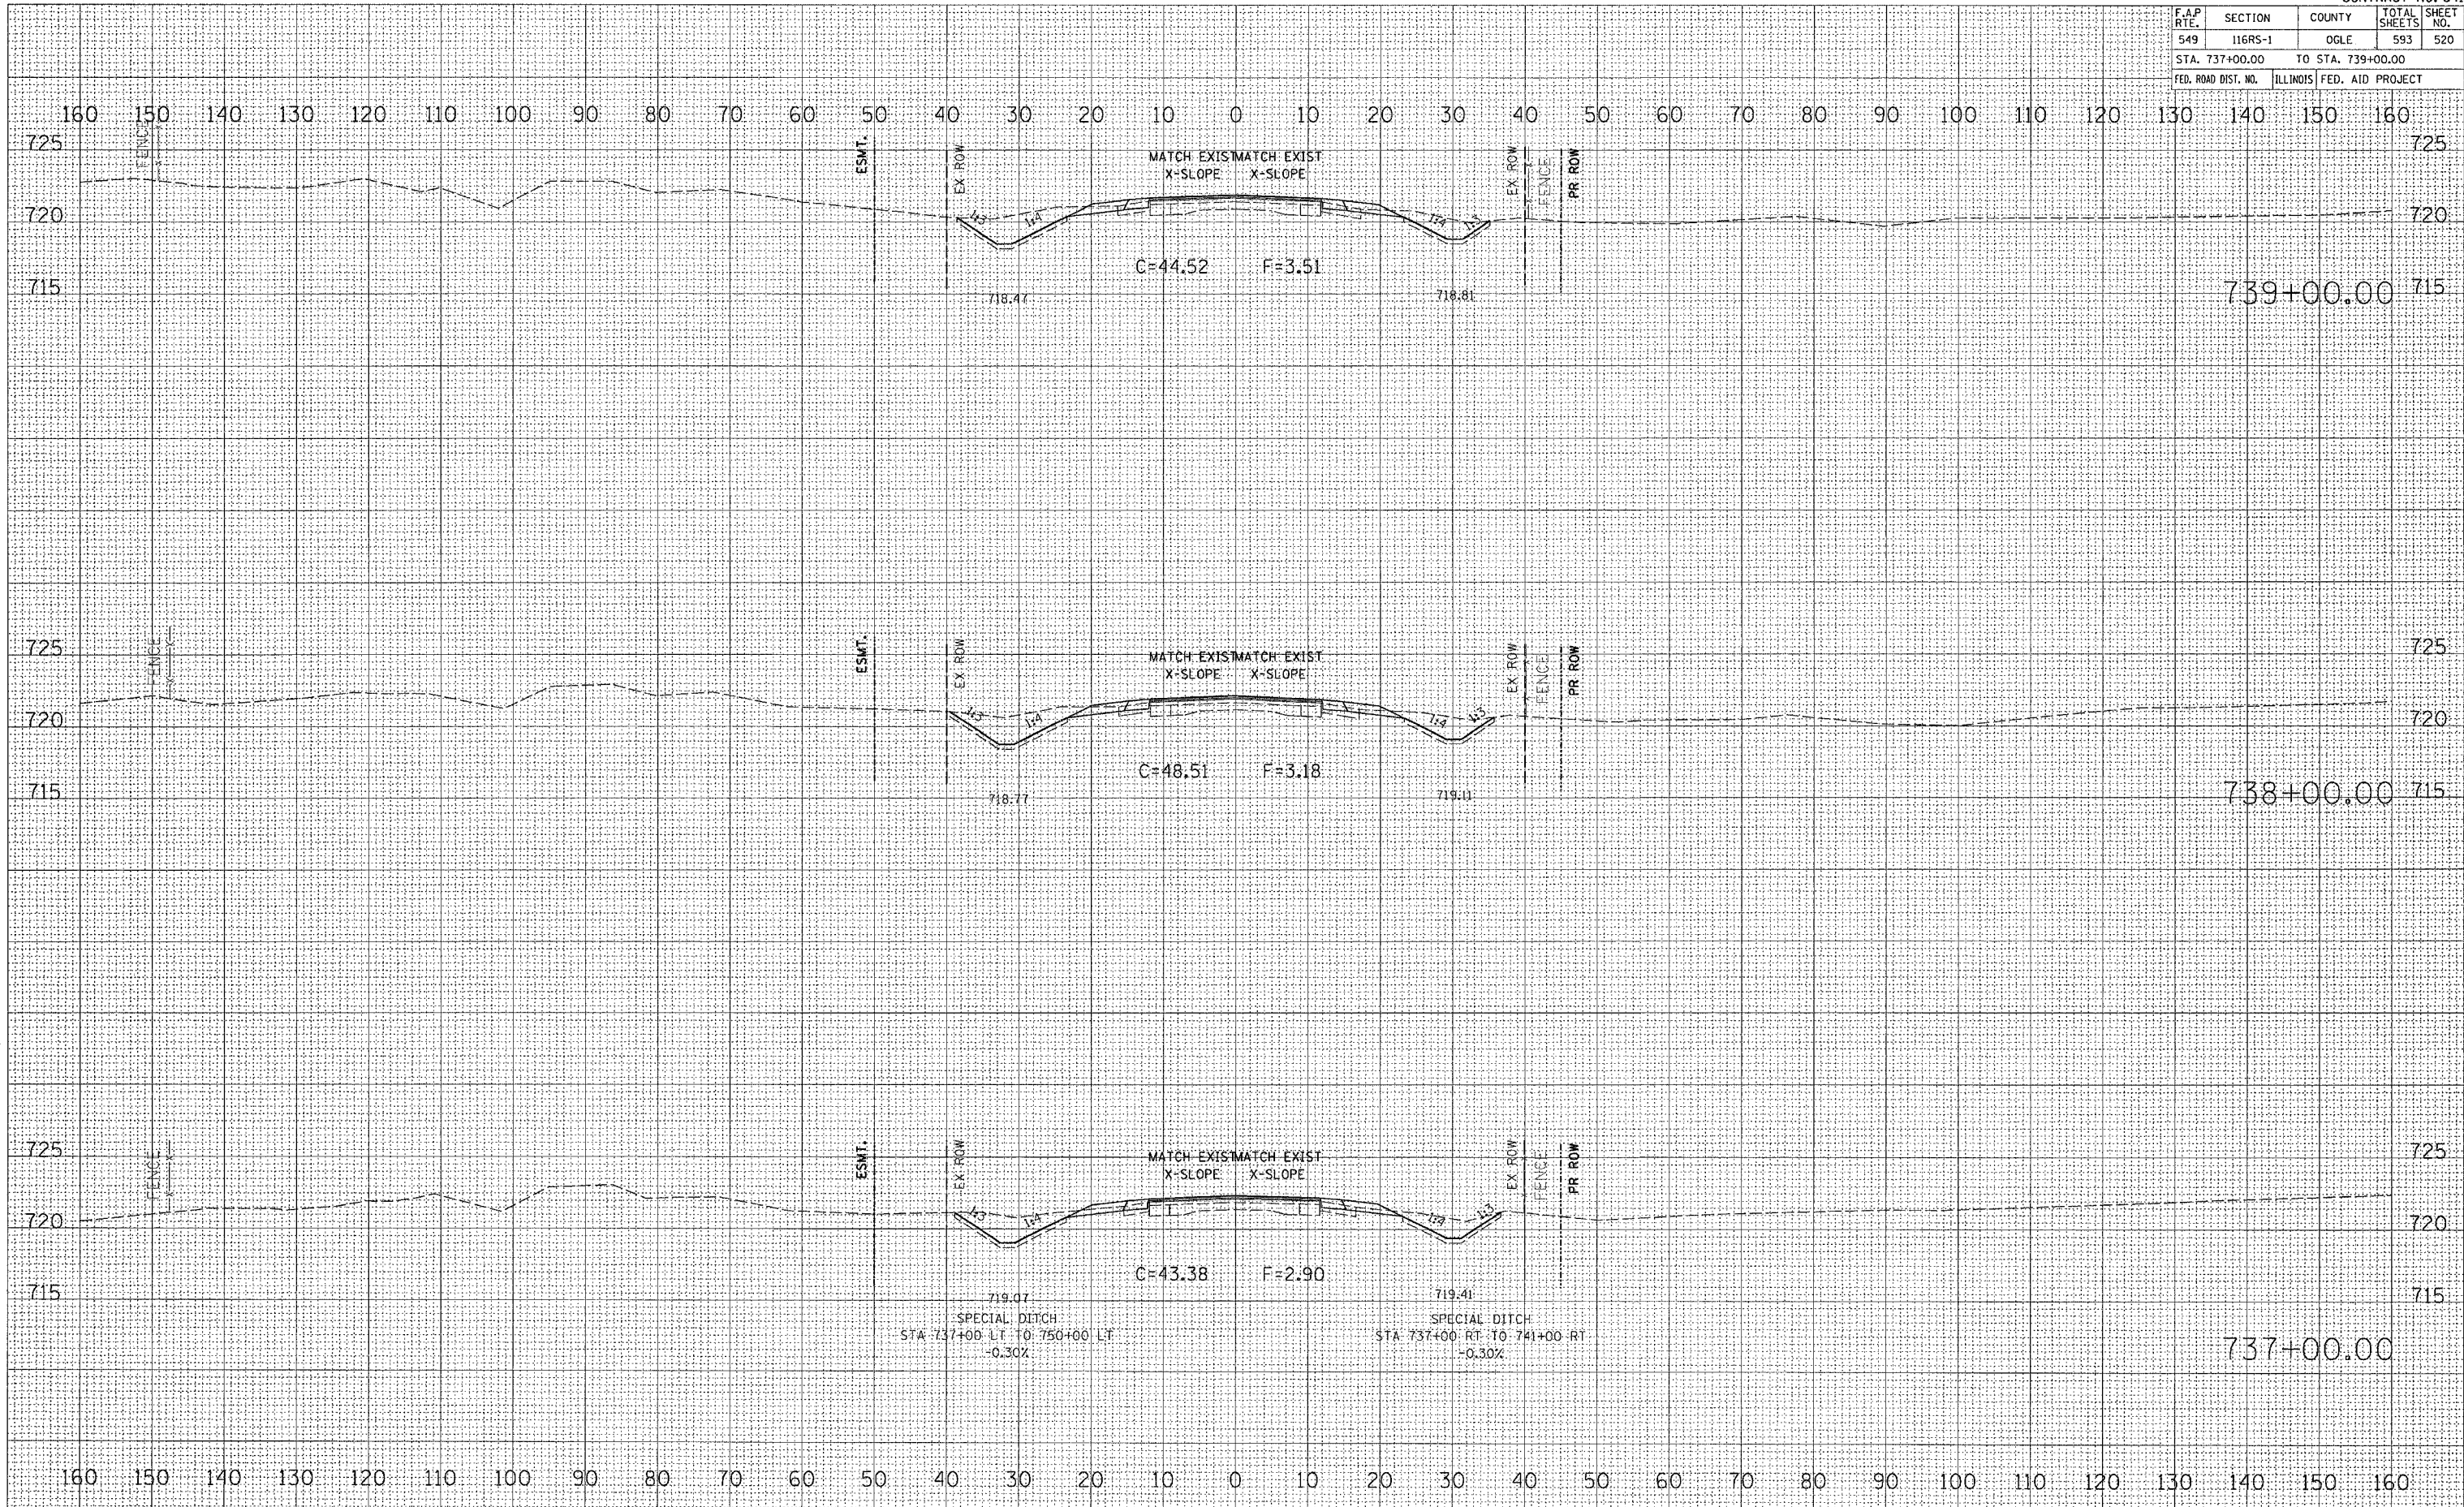

FINAL SURVEY NOTE BOOK NO.	BY	DATE

ORIGINAL SURVEY NOTE BOOK NO.	BY	DATE

PLOT DATE = Tue Feb 08 11:55:52 2005  
 PLOT SCALE = 1/4" = 10.000'  
 REFERENCE = BREF