


F.A.P. RTE.	SECTION	COUNTY	TOTAL SHEETS	SHEET NO.
549	116RS-1	OGLE	593	521
STA. 740+00.00		TO STA. 742+00.00		
FED. ROAD DIST. NO.		ILLINOIS FED. AID PROJECT		

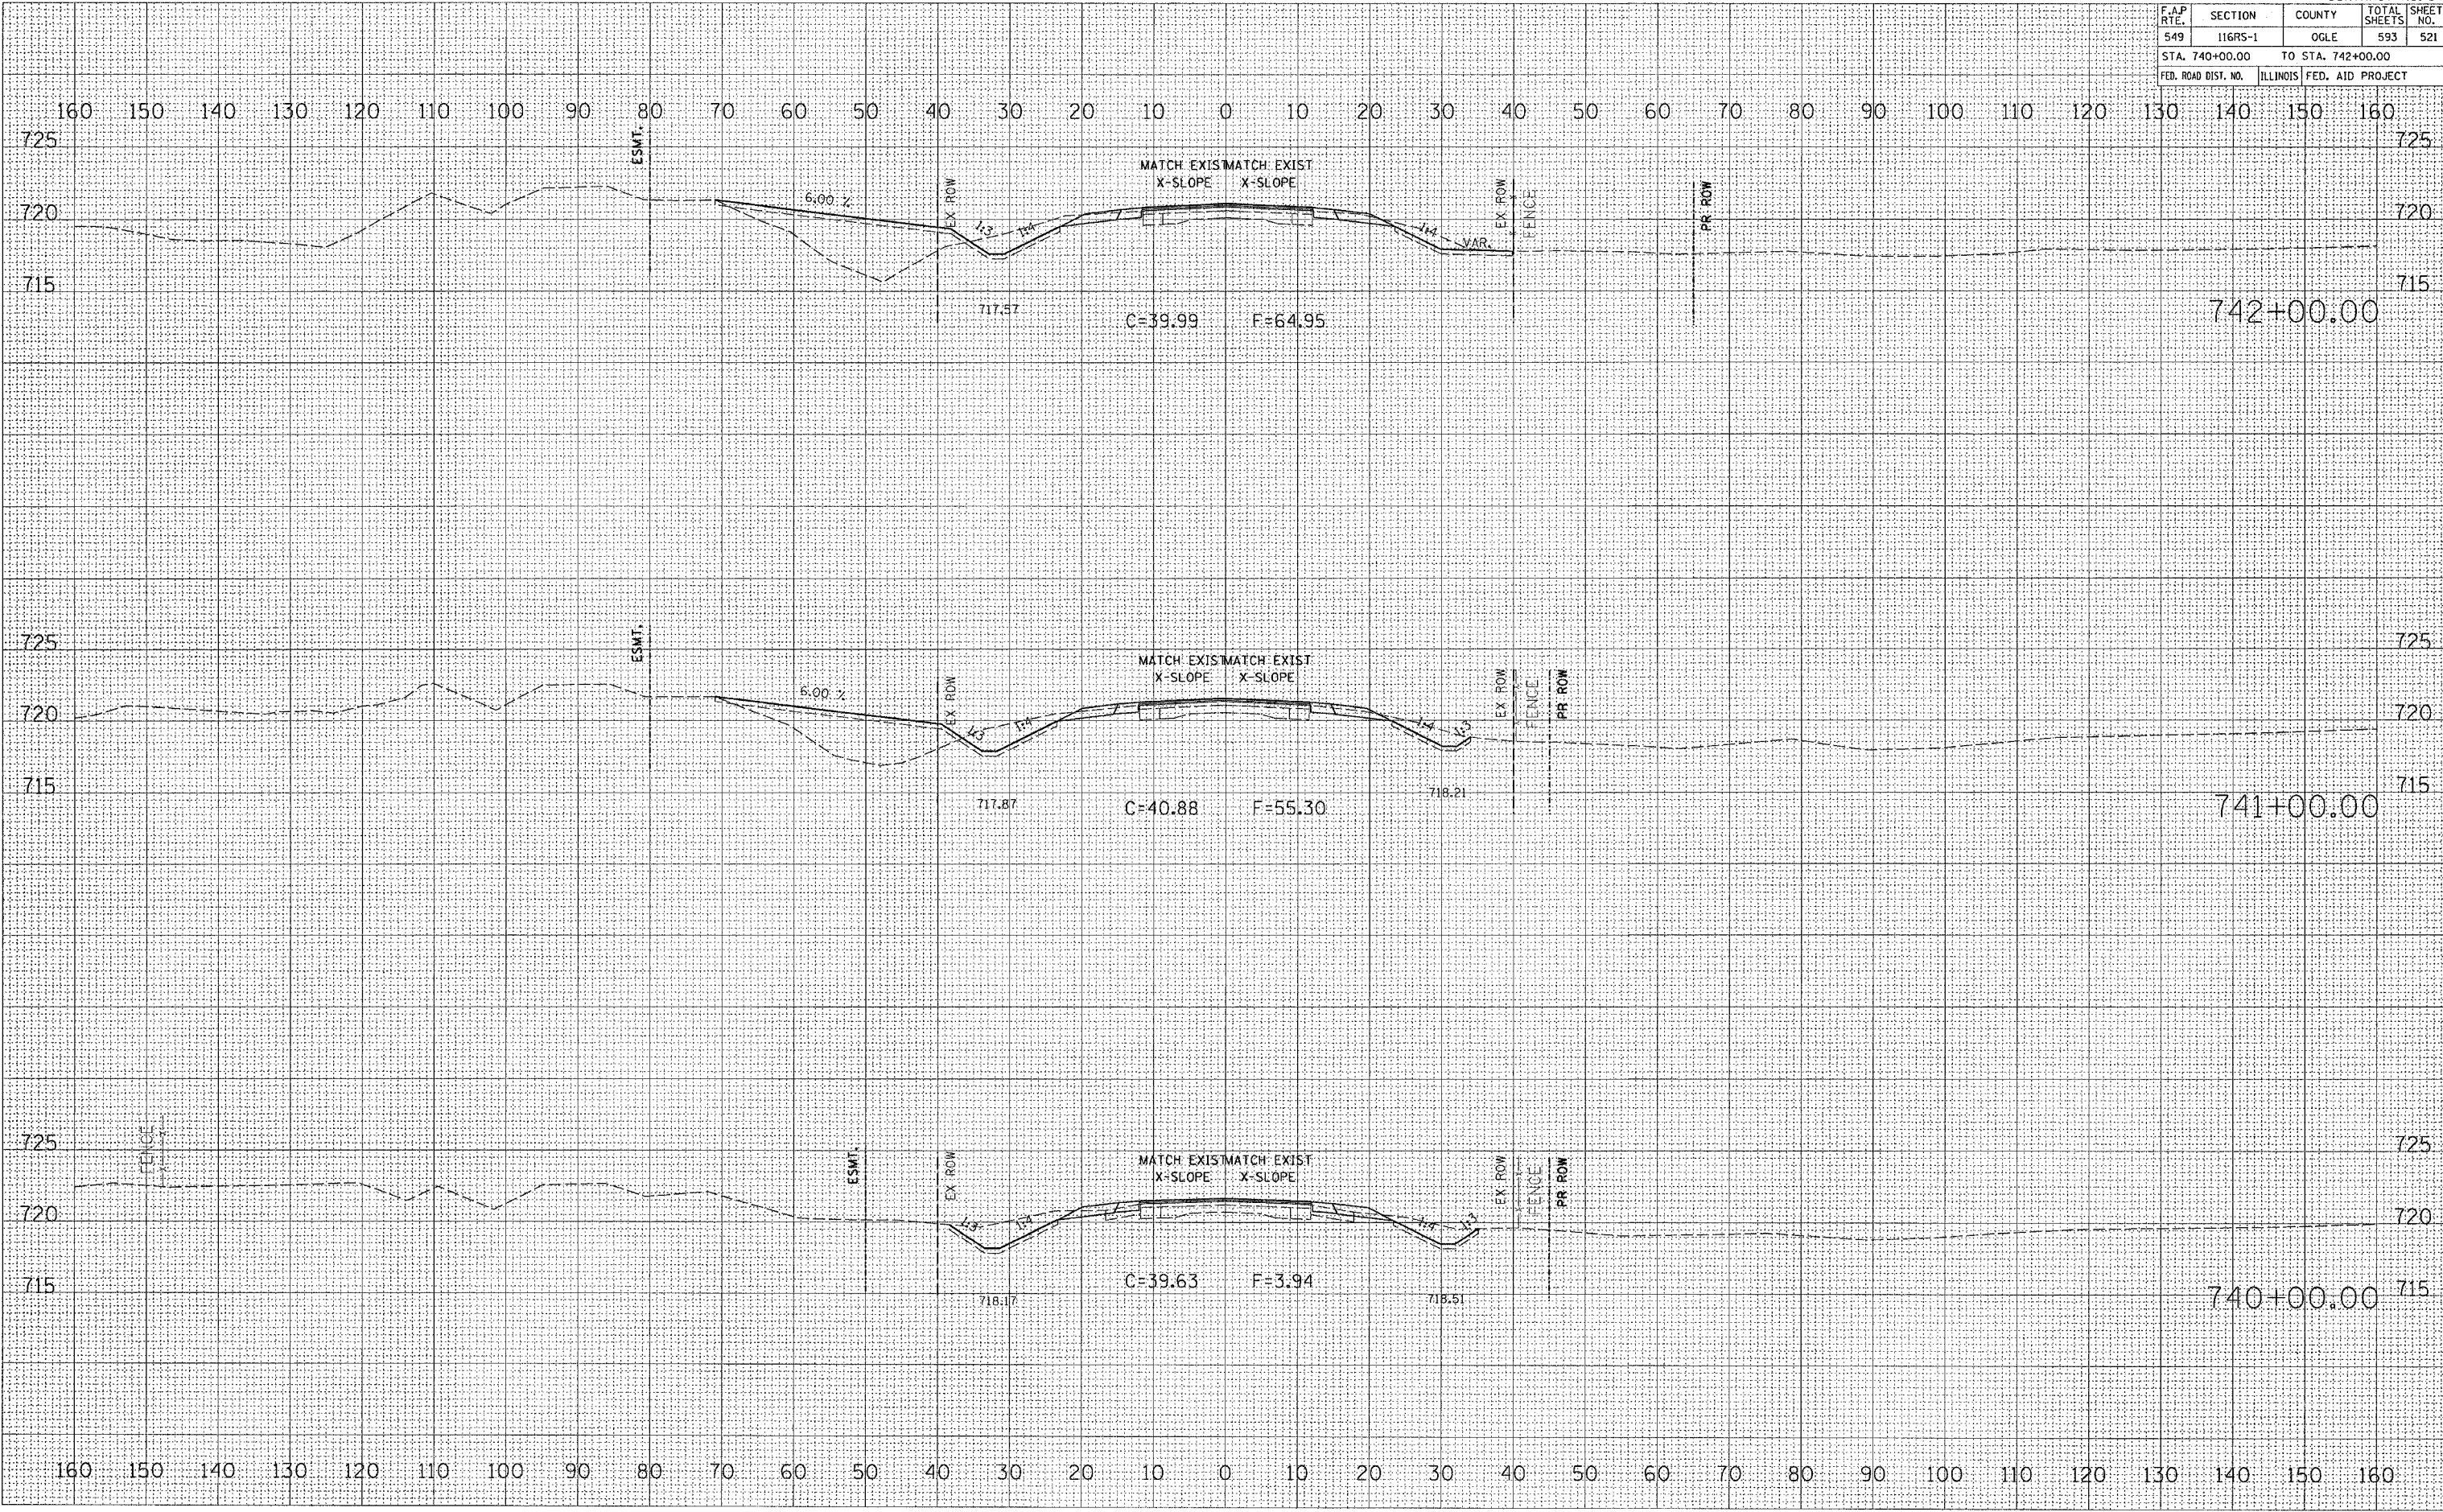

FINAL SURVEY	DATE
SURVEYED	
PLOTTED	
NOTED	
AREAS CHECKED	
NO.	

ORIGINAL SURVEY	DATE
SURVEYED	
PLOTTED	
NOTED	
AREAS CHECKED	
NO.	

PLOT DATE: Tue Feb 09 11:25:52 2005
 FILE NAME: C:\proj\pca\2004197\000497.mak-1007e.bkx
 PLOT SCALE: 1/4" = 100'-00" / IN.
 REFERENCE: #REF#