


F.A.P. RTE.	SECTION	COUNTY	TOTAL SHEETS	SHEET NO.
549	116RS-1	OGLE	593	526
STA. 752+00.00		TO STA. 753+00.00		
FED. ROAD DIST. NO.	ILLINOIS	FED. AID PROJECT		

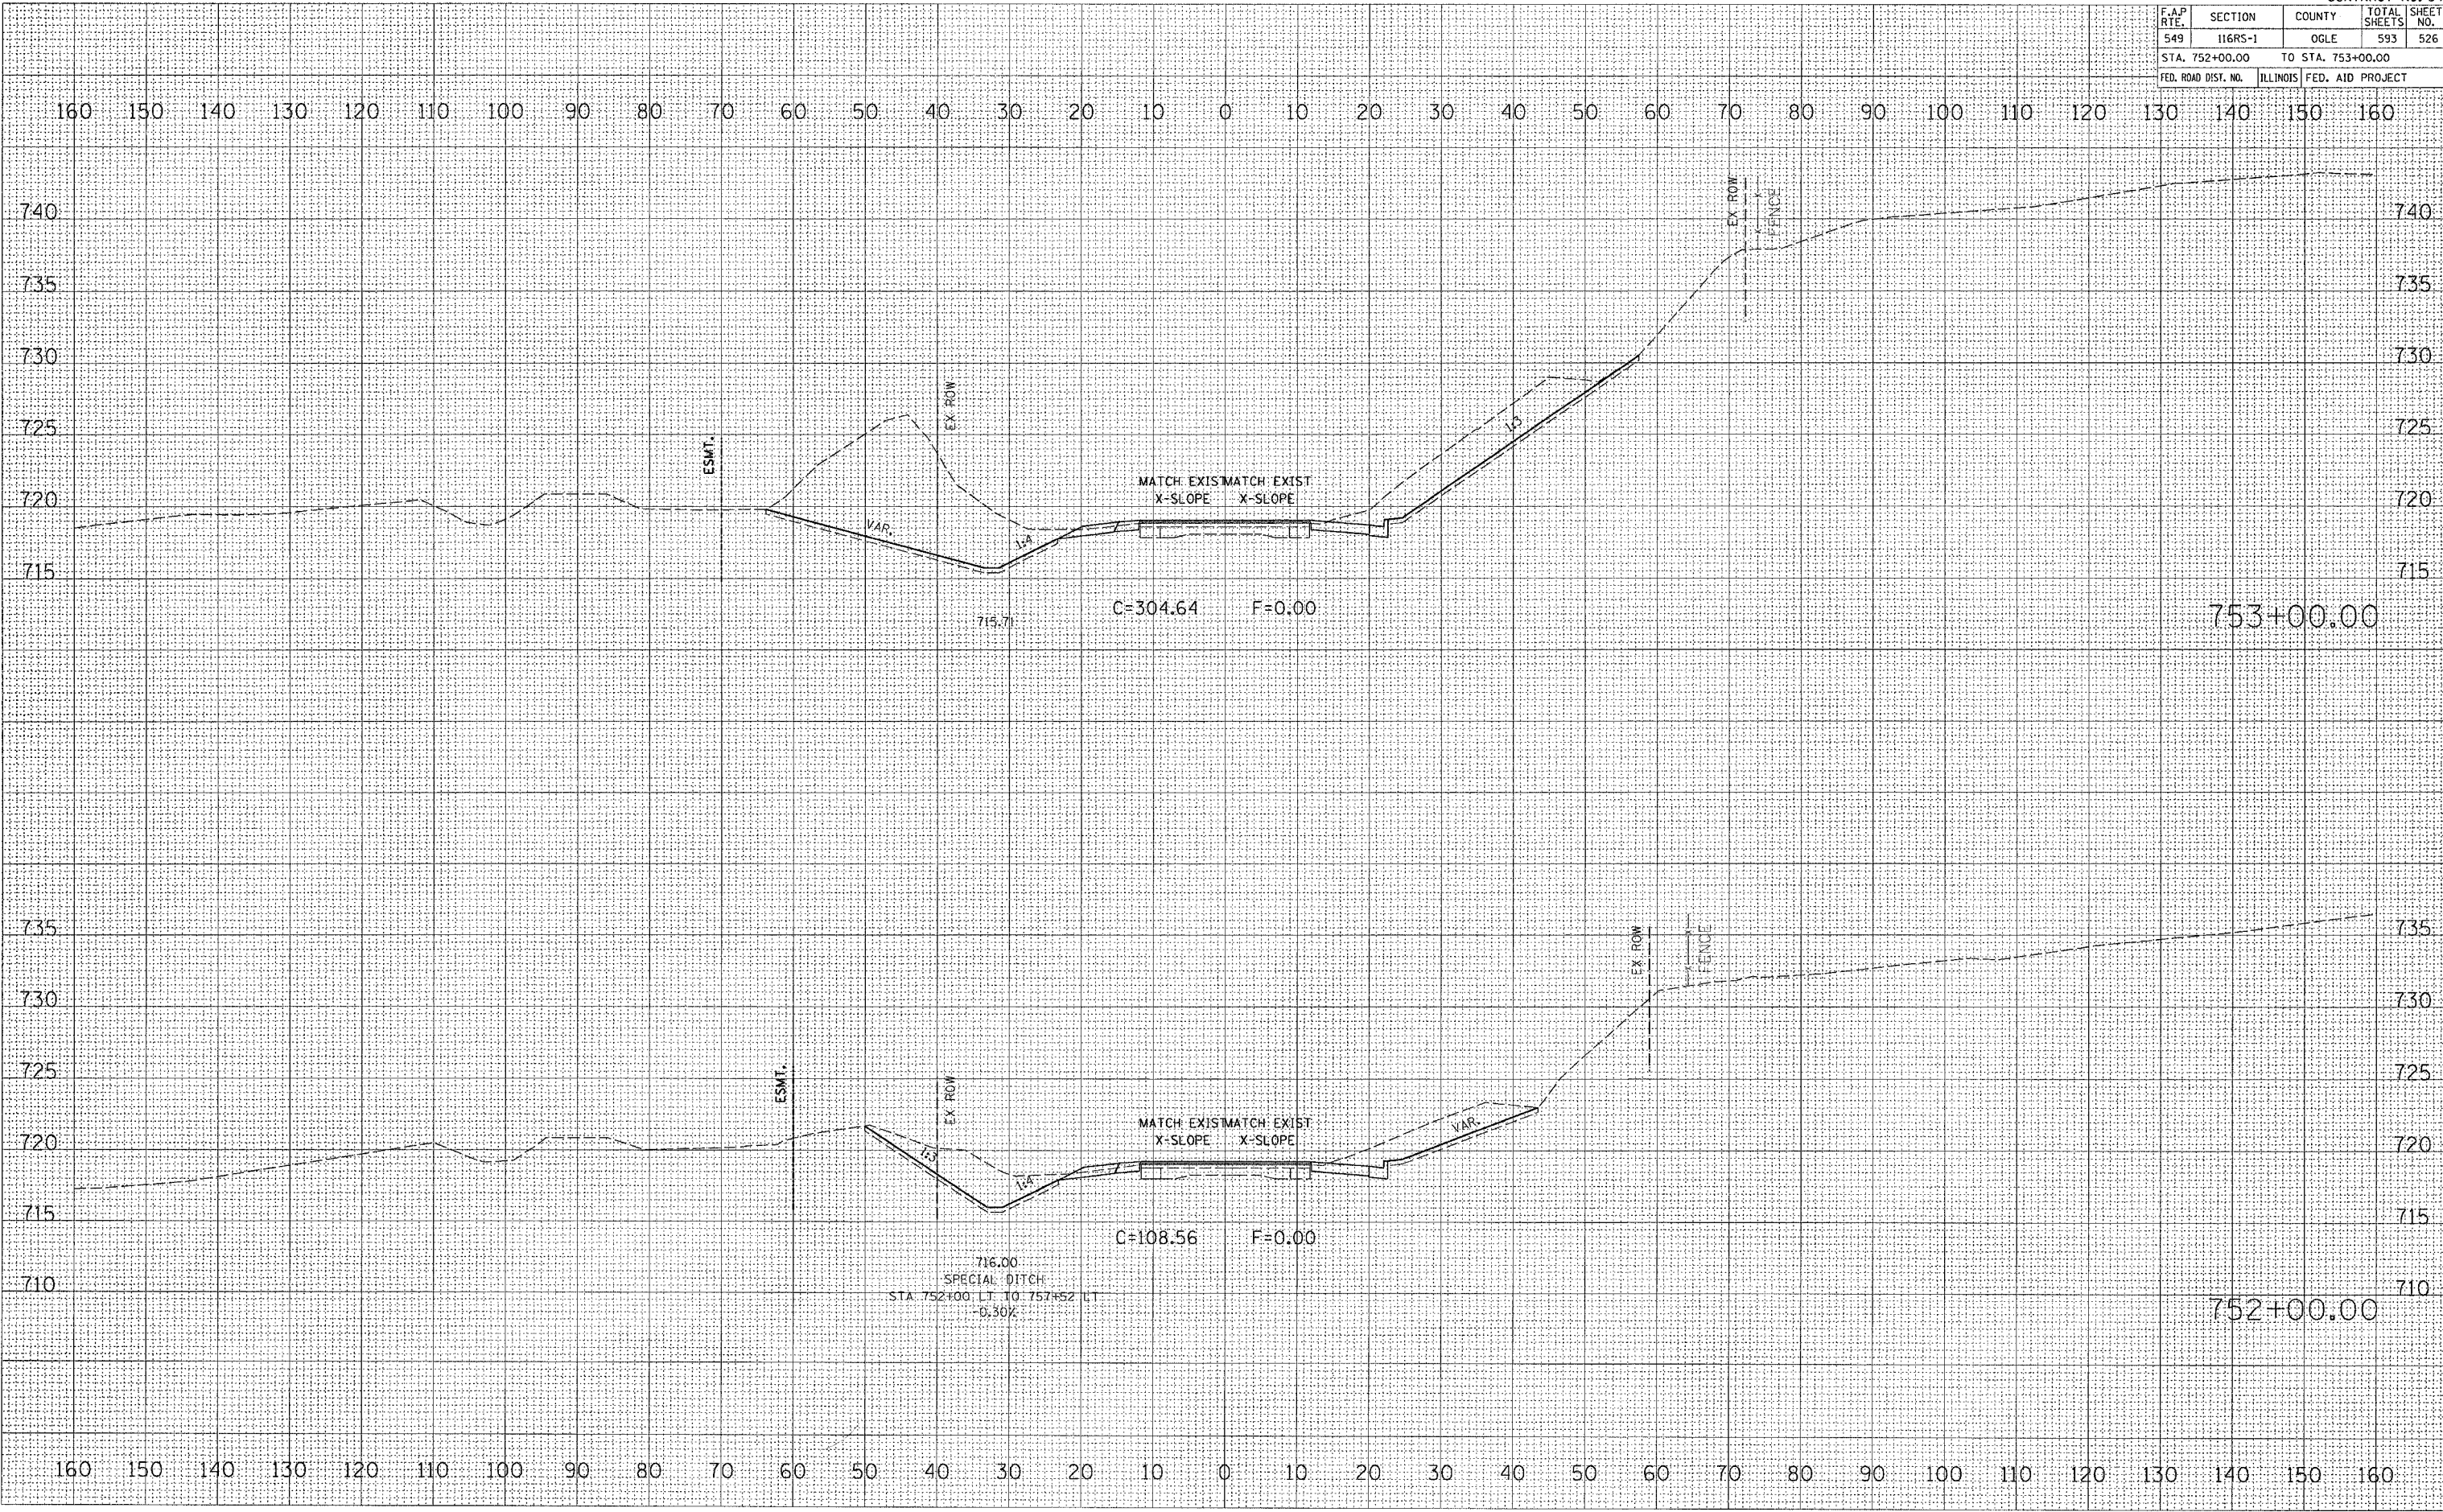

FINAL SURVEY DATE BY  
 SURVEYED BY  
 DRAWN BY  
 CHECKED BY  
 AREAS CHECKED  
 NO.

ORIGINAL SURVEY DATE BY  
 SURVEYED BY  
 DRAWN BY  
 CHECKED BY  
 AREAS CHECKED  
 NO.

PLOT DATE: Tue Feb 08 11:35:55 2005  
 FILE NAME: C:\p\projects\2004\17\680497.dwg  
 PLOT SCALE: 1/8" = 100'-0"  
 REFERENCE: SHEET