


F.A.P. RTE.	SECTION	COUNTY	TOTAL SHEETS	SHEET NO.
549	116RS-1	OGLE	593	528
STA. 755+00.00		TO STA. 756+00.00		
FED. ROAD DIST. NO.		ILLINOIS FED. AID PROJECT		

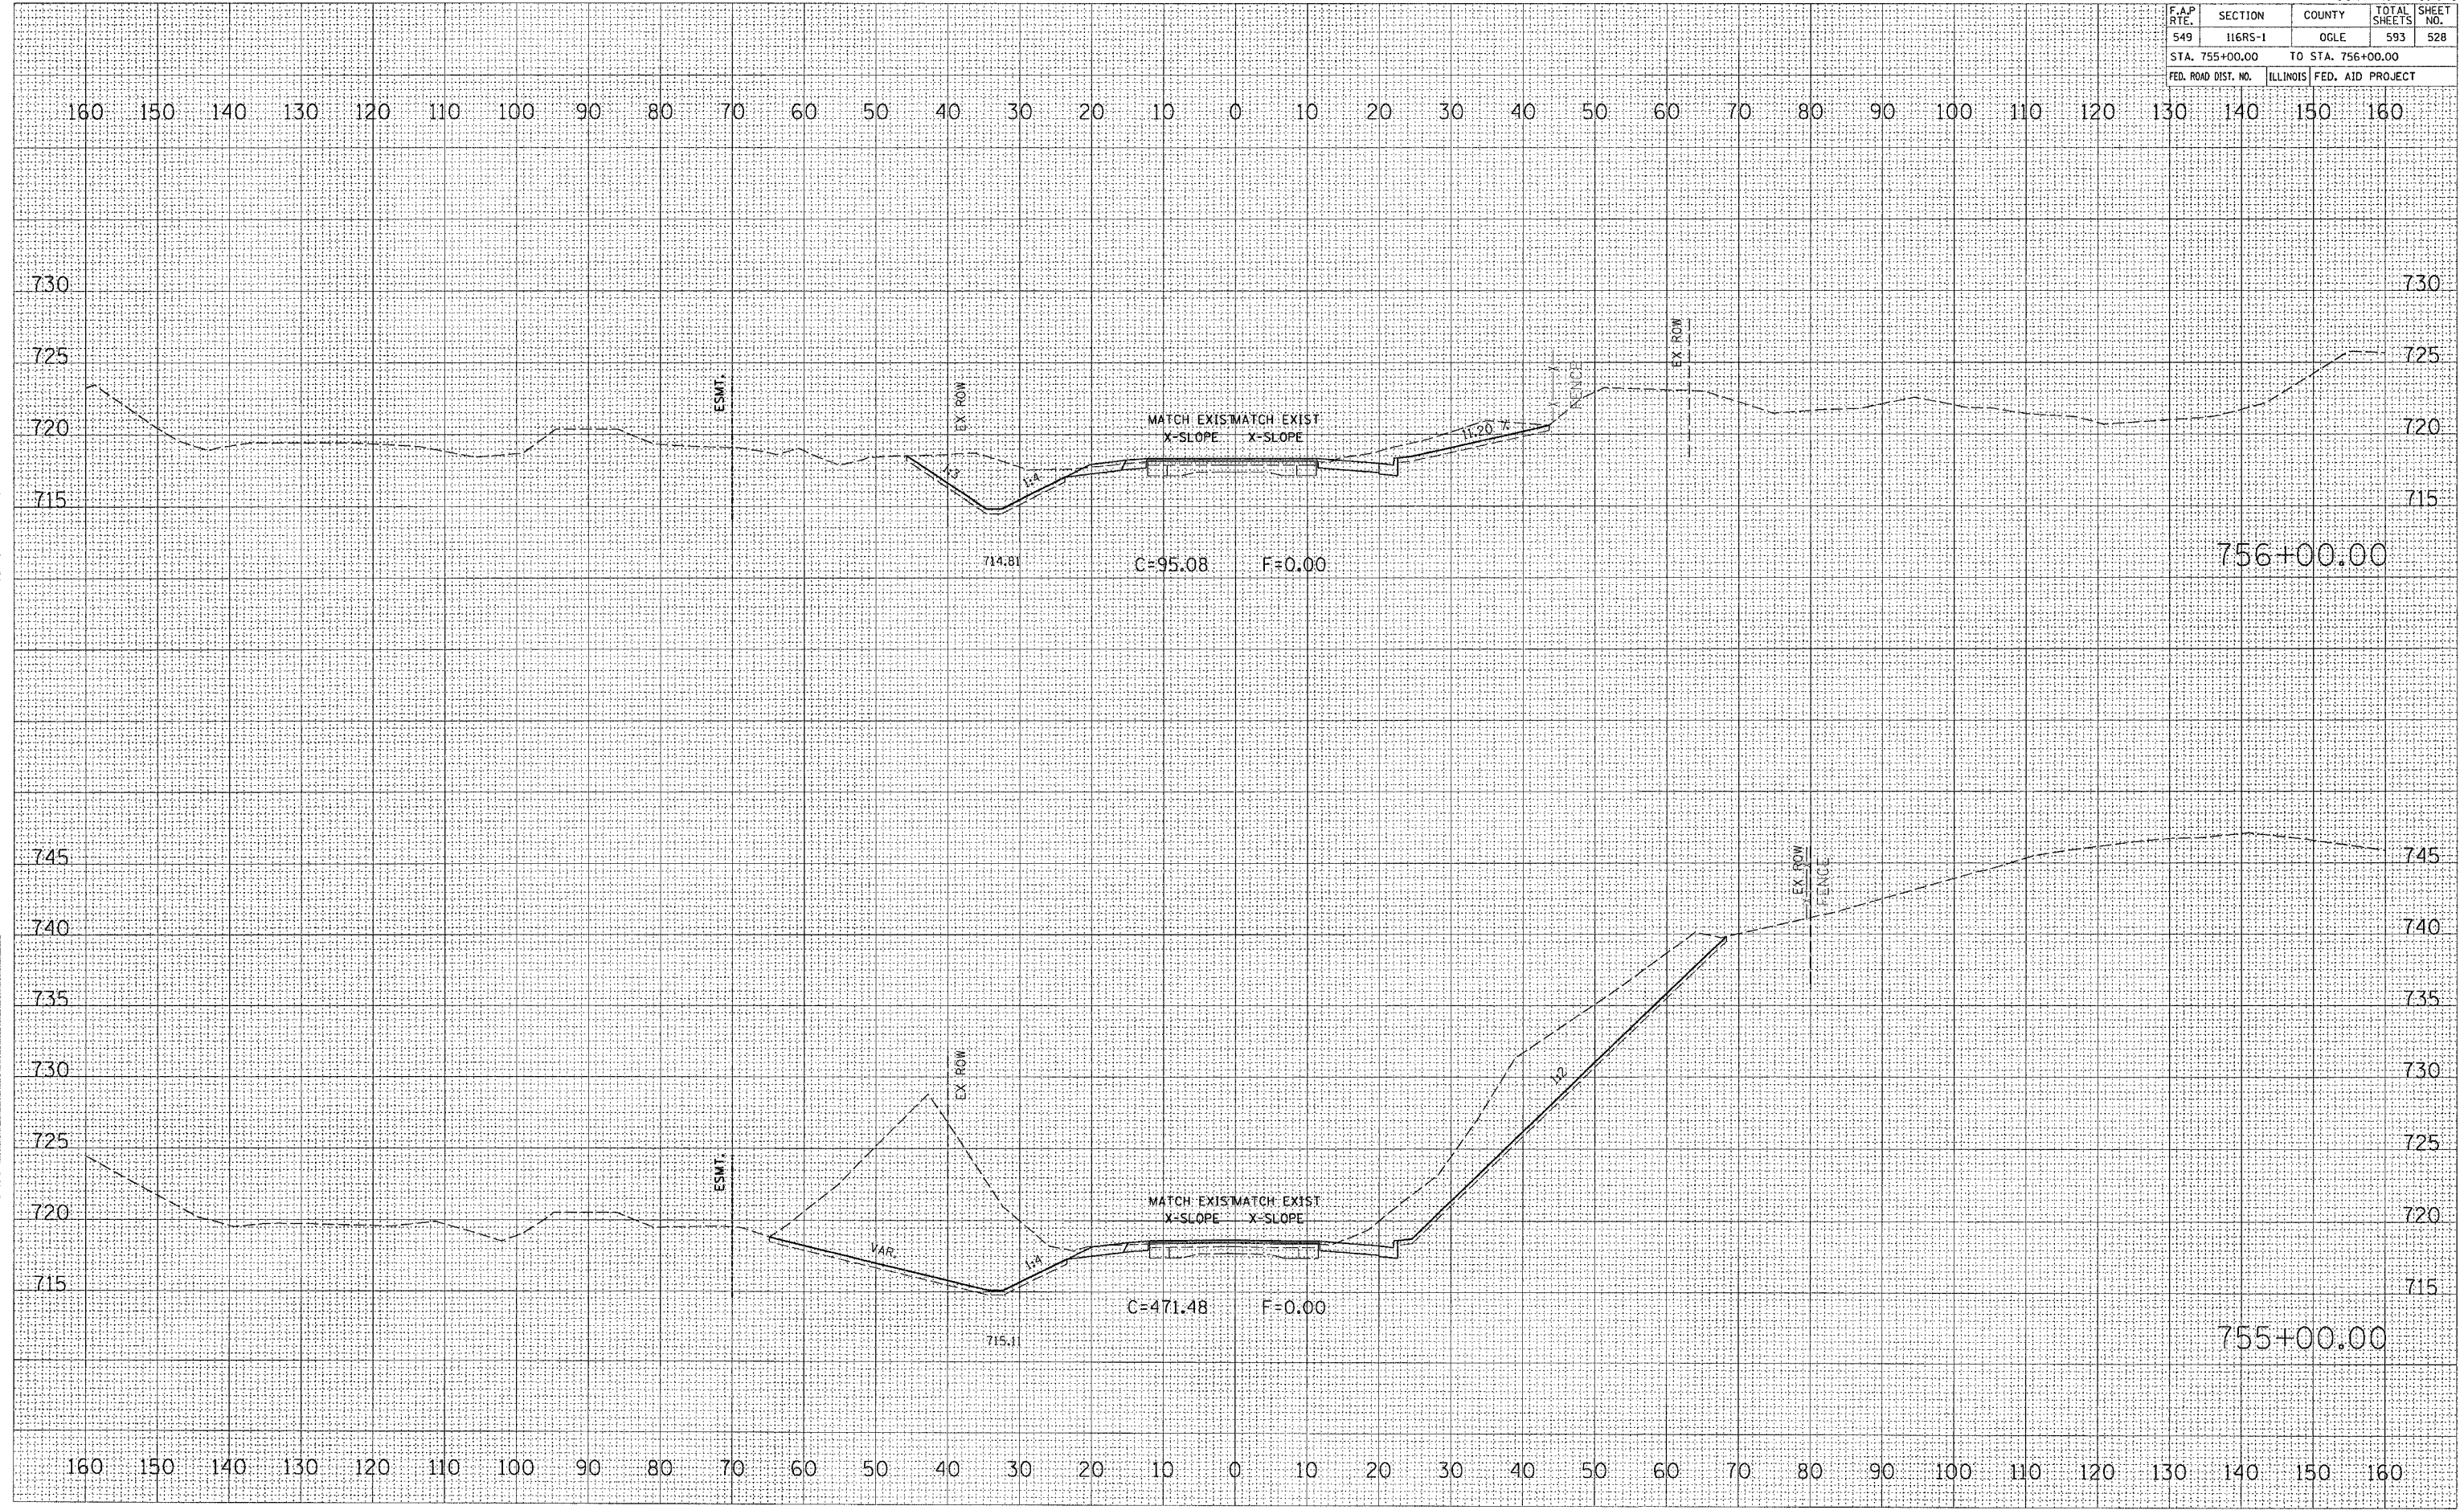

FINAL SURVEY DATE

BY	DATE
SURVEYED	
TEMP. DATE	
AREAS	
CHECKED	
NO.	

ORIGINAL SURVEY DATE

BY	DATE
SURVEYED	
TEMP. DATE	
AREAS	
CHECKED	
NO.	

PLOT DATE = Tue Feb 08 11:25:55 2005
 FILE NAME = C:\p0\p015\200417\100047.dwg
 PLOT SCALE = 1/8" = 1'-0"
 REFERENCE = SHEET