


F.A.P. RTE.	SECTION	COUNTY	TOTAL SHEETS	SHEET NO.
549	116RS-1	OGLE	593	529
STA. 757+00.00		TO STA. 757+52.00		
FED. ROAD DIST. NO.		ILLINOIS FED. AID PROJECT		

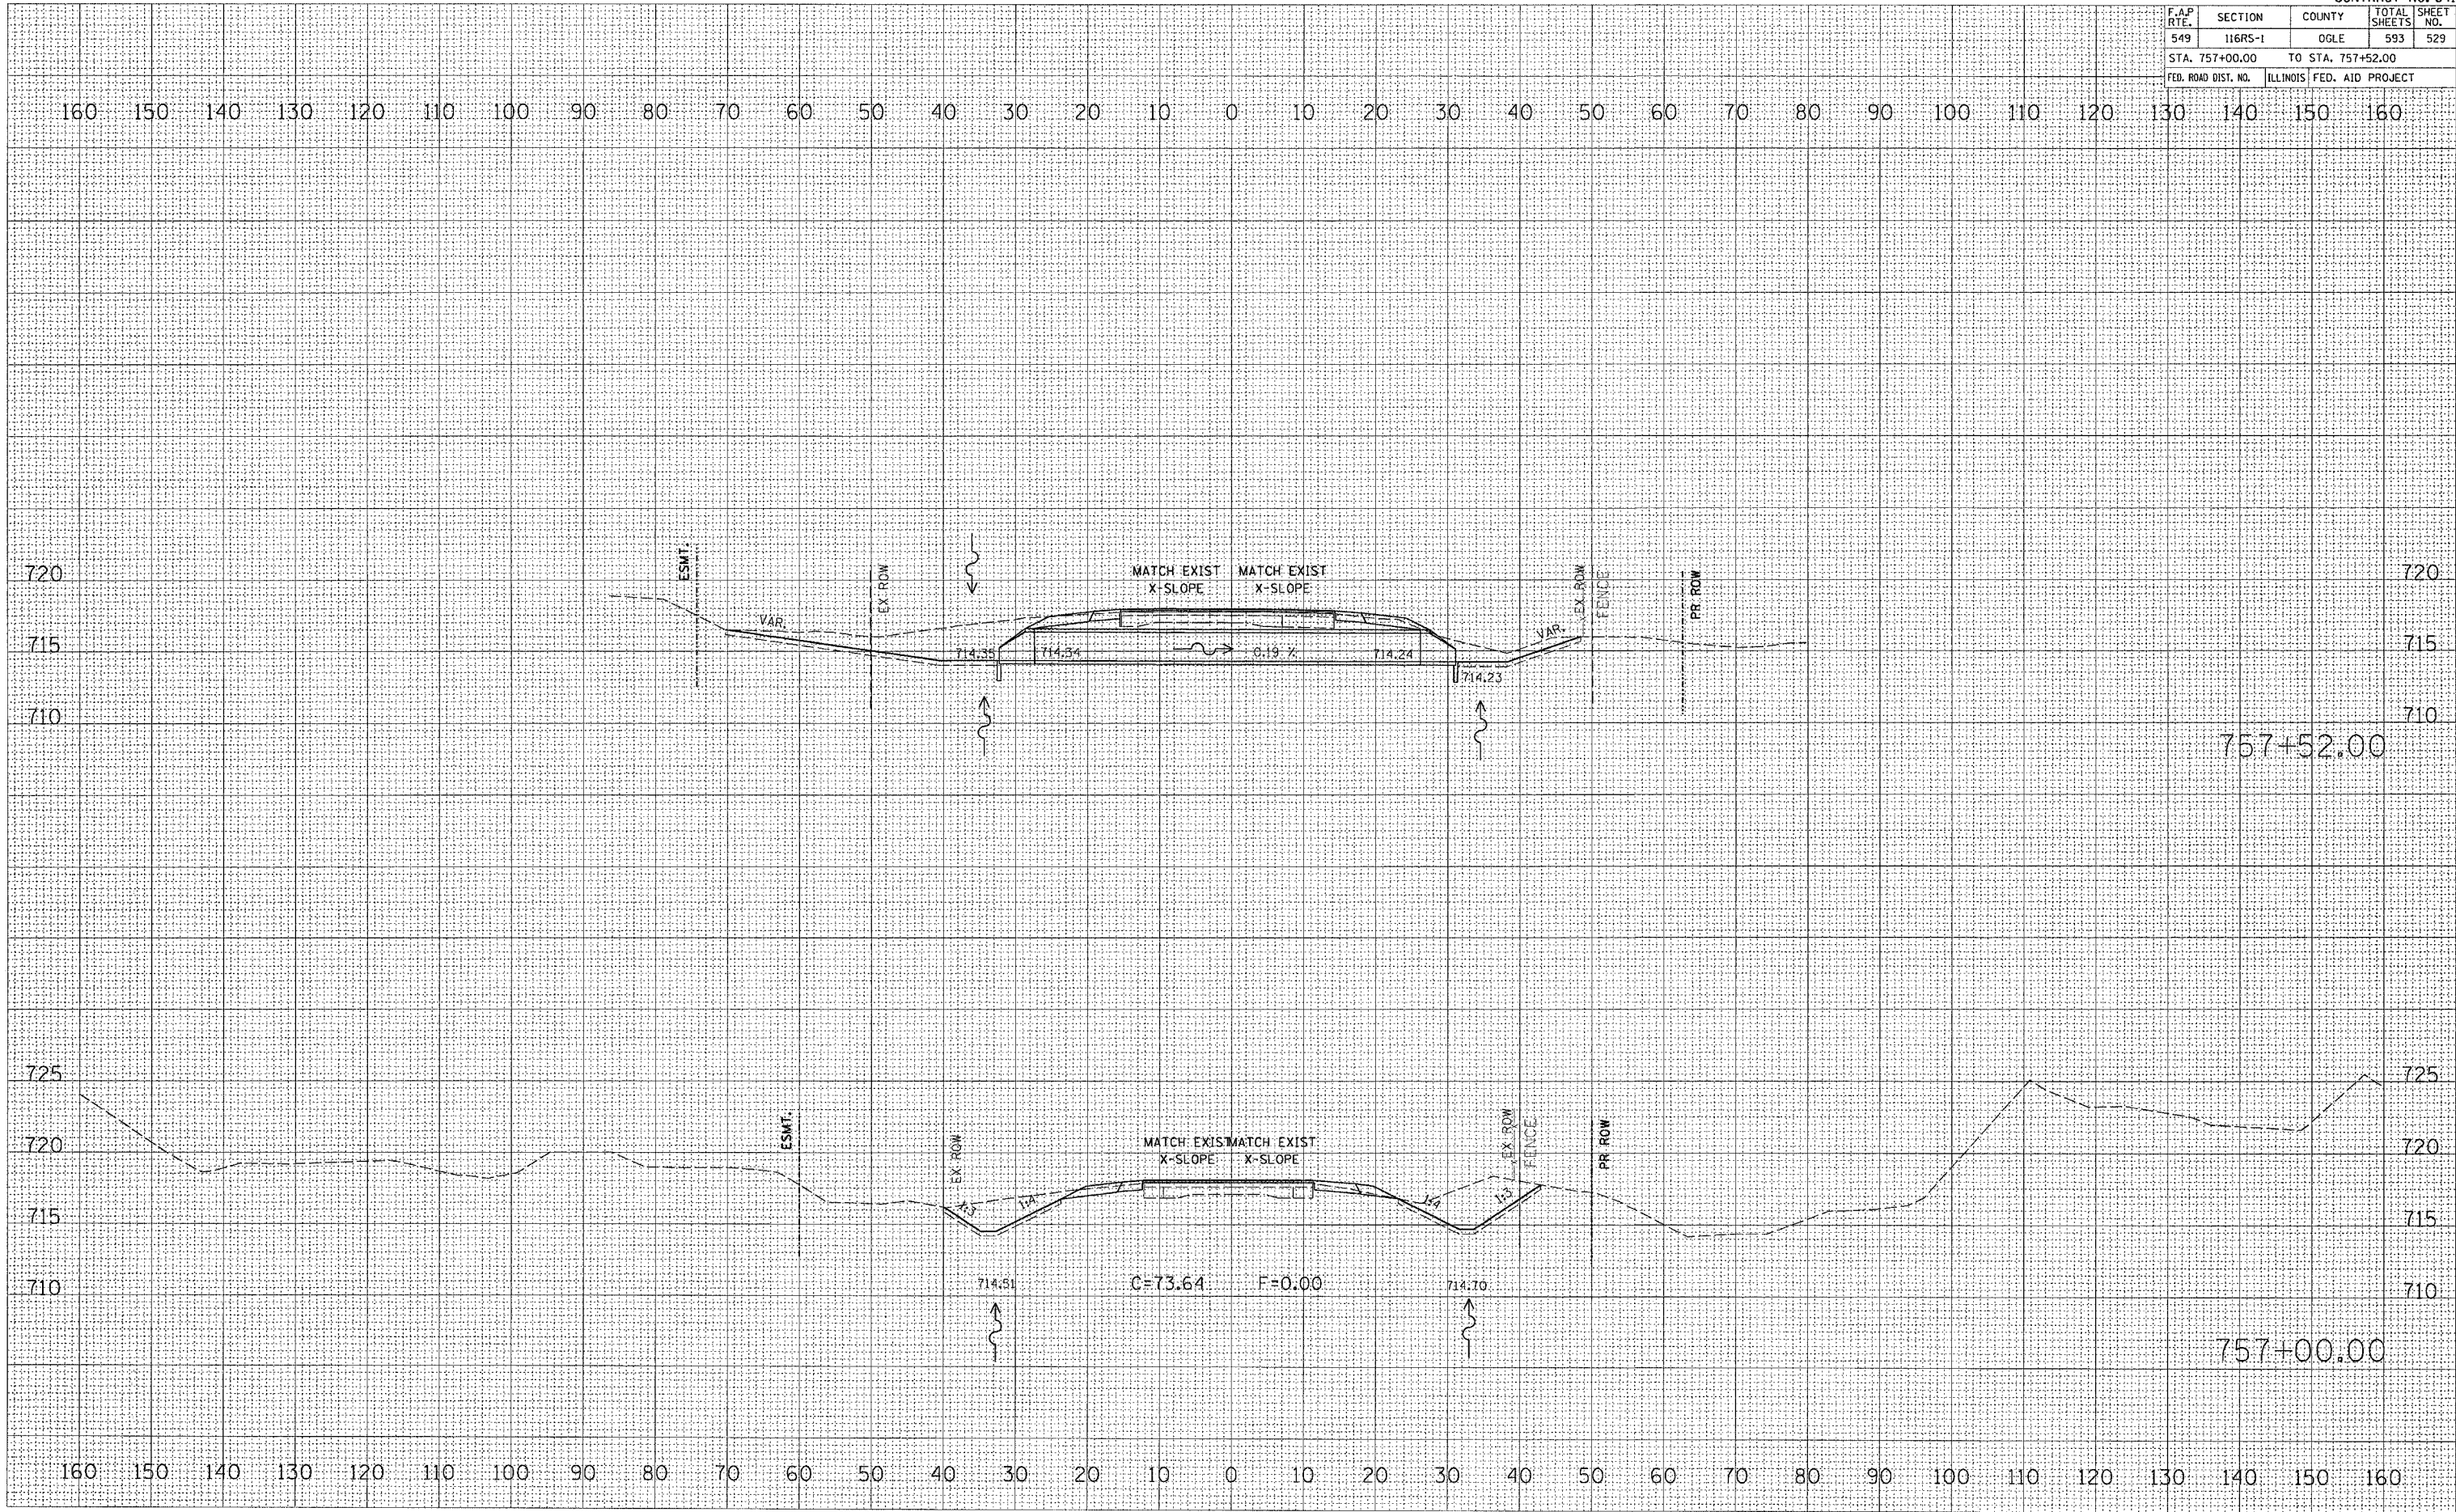

FINAL SURVEY	DATE
NO.	
NO.	
NO.	
NO.	
NO.	

ORIGINAL SURVEY	DATE
NO.	
NO.	
NO.	
NO.	
NO.	

PLOT DATE = Tue Feb 08 11:35:57 2005  
 PLOT SCALE = 1/4" = 100'-0"  
 REFERENCE = REF#