


F.A.P. RTE.	SECTION	COUNTY	TOTAL SHEETS	SHEET NO.
549	116RS-1	OGLE	593	578
STA. 281+00.00		TO STA. 281+36.99		
FED. ROAD DIST. NO.		ILLINOIS FED. AID PROJECT		

FINAL SURVEY	BY	DATE
NOTE BOOK		
AREAS CHECKED		
NO.		

ORIGINAL SURVEY	BY	DATE
NOTE BOOK		
AREAS CHECKED		
NO.		

PLOT DATE = Tue Feb 08 13:56:32 2005  
 FILE NAME = C:\p\proj\116\200417\_060417\_45.dwg  
 PLOT SCALE = 10.0000' / IN.  
 REFERENCE = REF#

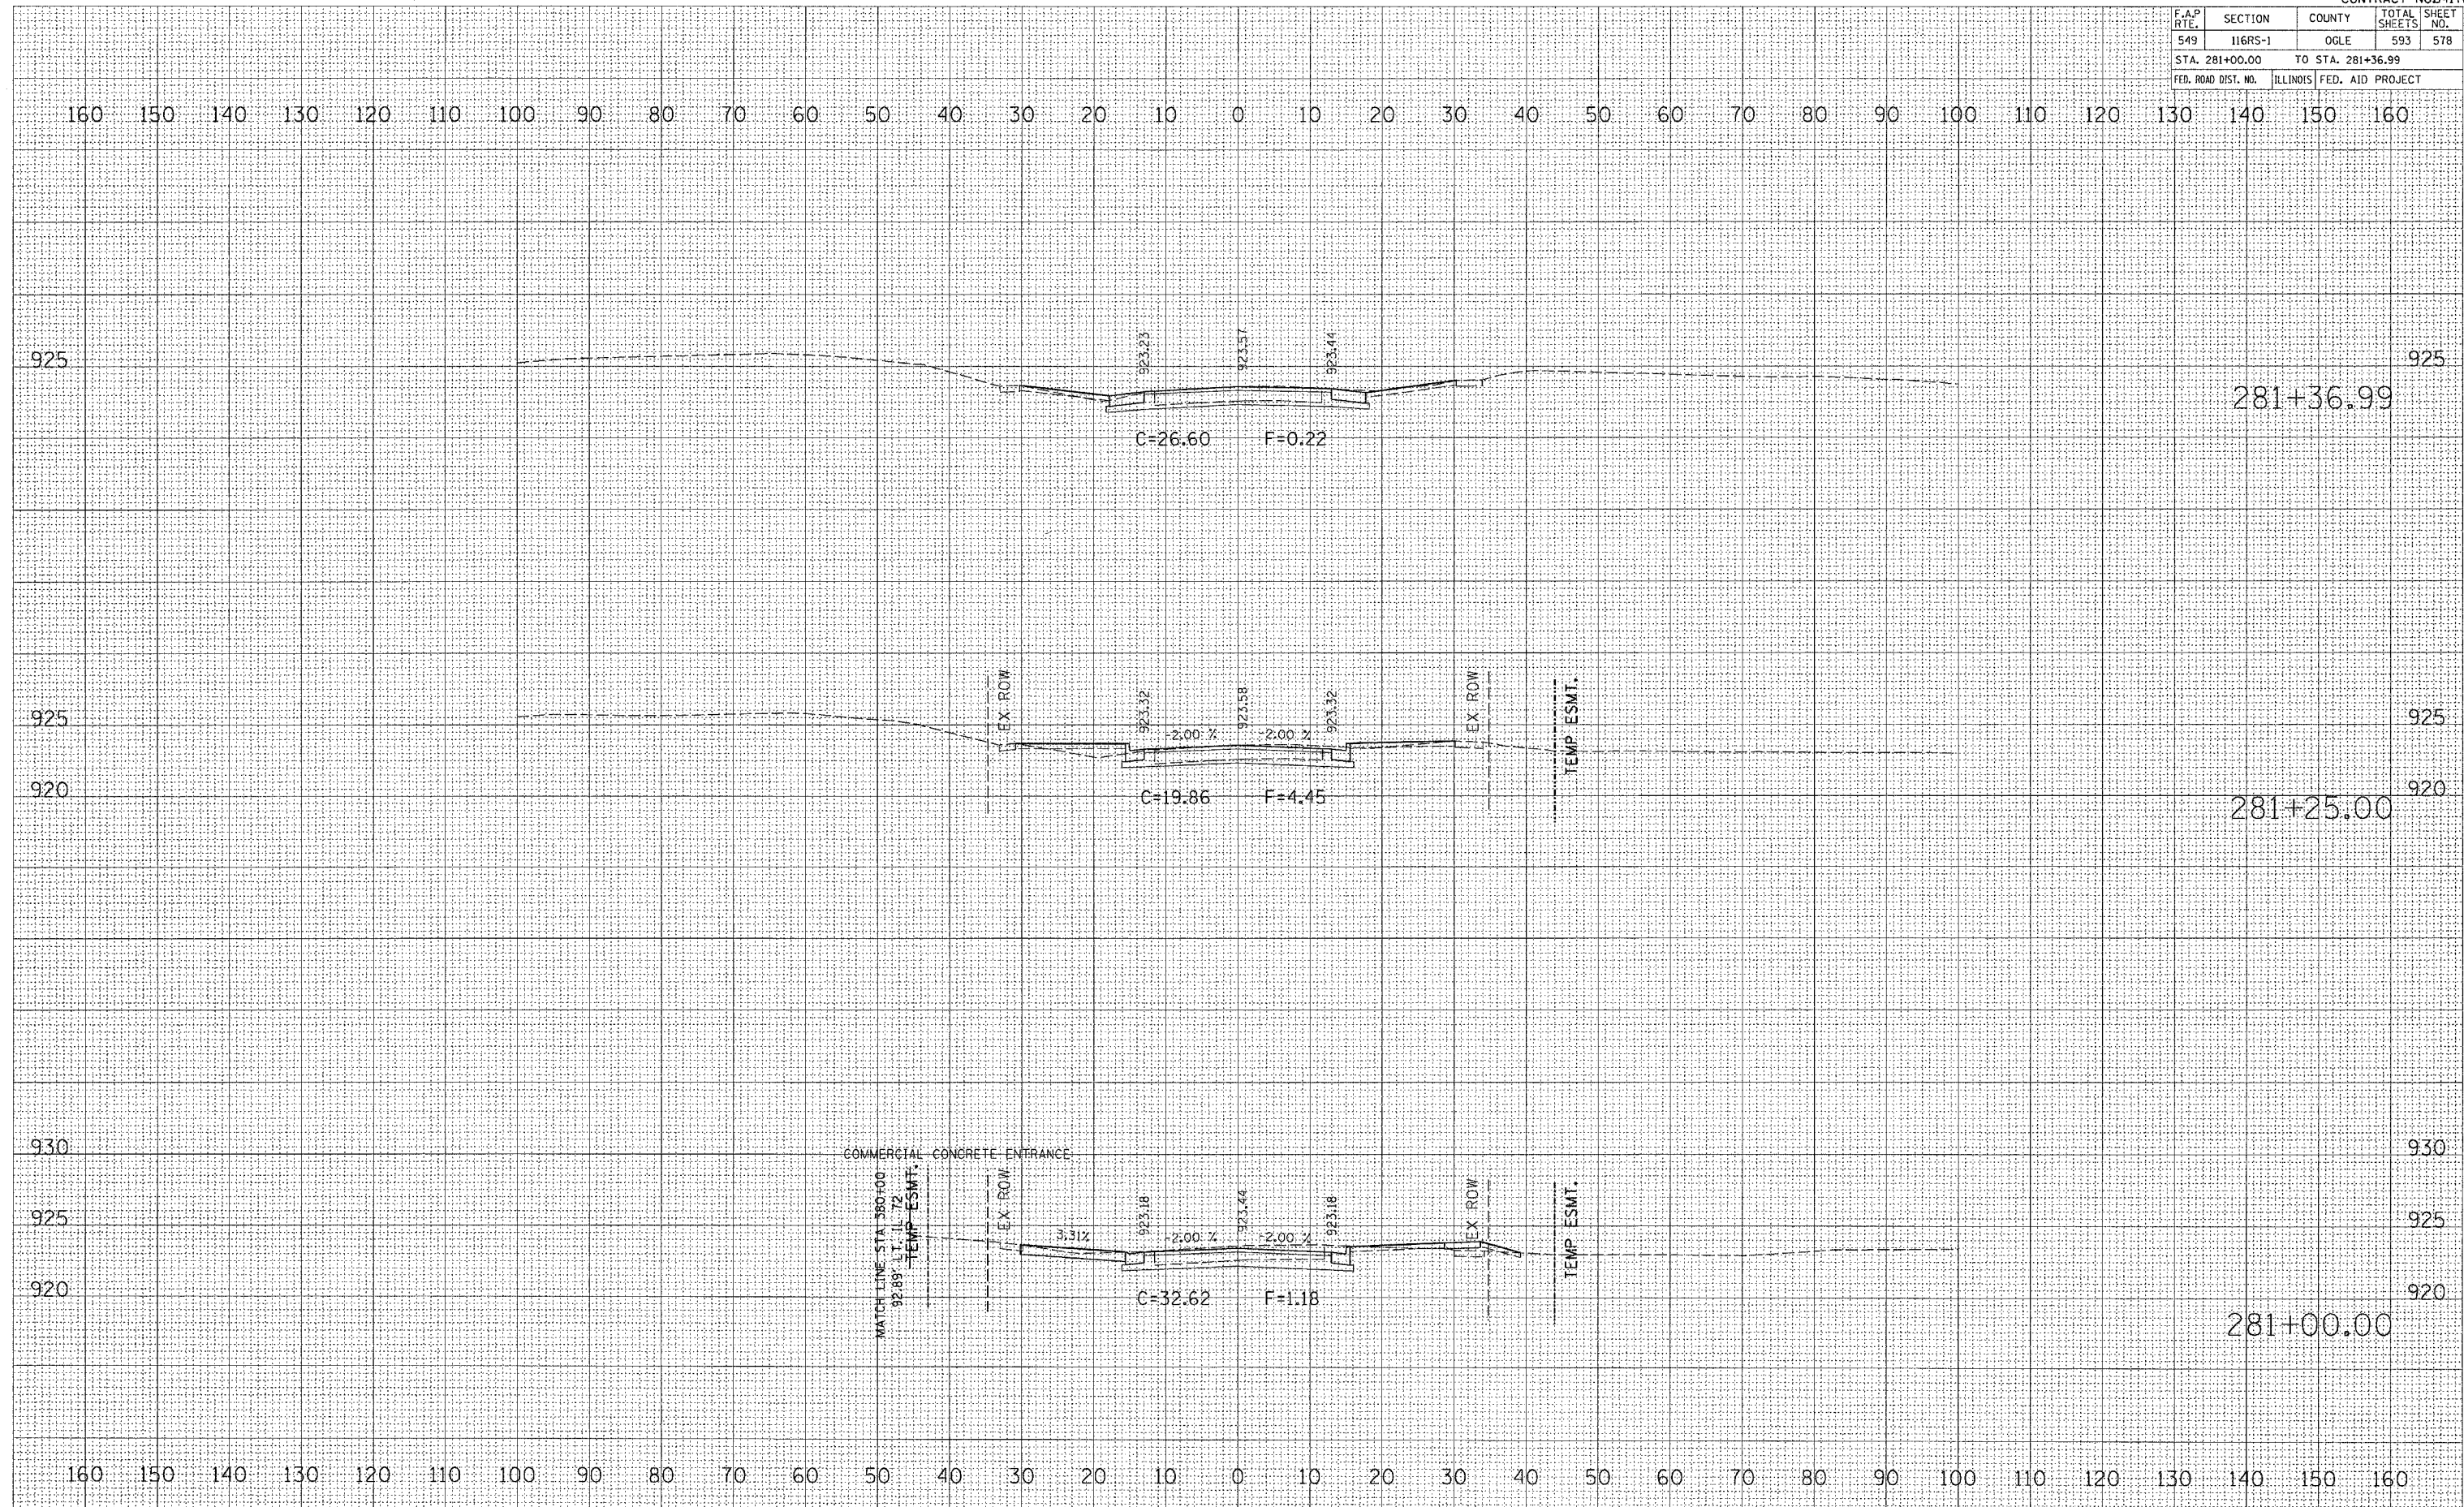

281+36.99

281+25.00

281+00.00