


F.A.P. RTE.	SECTION	COUNTY	TOTAL SHEETS	SHEET NO.
549	116RS-1	OGLE	593	588
STA. 89+50.00		TO STA. 89+50.00		
FED. ROAD DIST. NO.		ILLINOIS FED. AID PROJECT		

160 150 140 130 120 110 100 90 80 70 60 50 40 30 20 10 0 10 20 30 40 50 60 70 80 90 100 110 120 130 140 150 160

FINAL SURVEY	DATE
NOTED	BY
NOTE BOOK	
AREAS	
AREAS CHECKED	
NO.	

ORIGINAL SURVEY	DATE
NOTED	BY
NOTE BOOK	
AREAS	
AREAS CHECKED	
NO.	

PLOT DATE = Tue Feb 08 14:07:31 2005
 FILE NAME = C:\proj\mca\2004\17_060417\17.dwg
 PLOT SCALE = 10.0000 / 1 IN.
 REFERENCE = #REFS

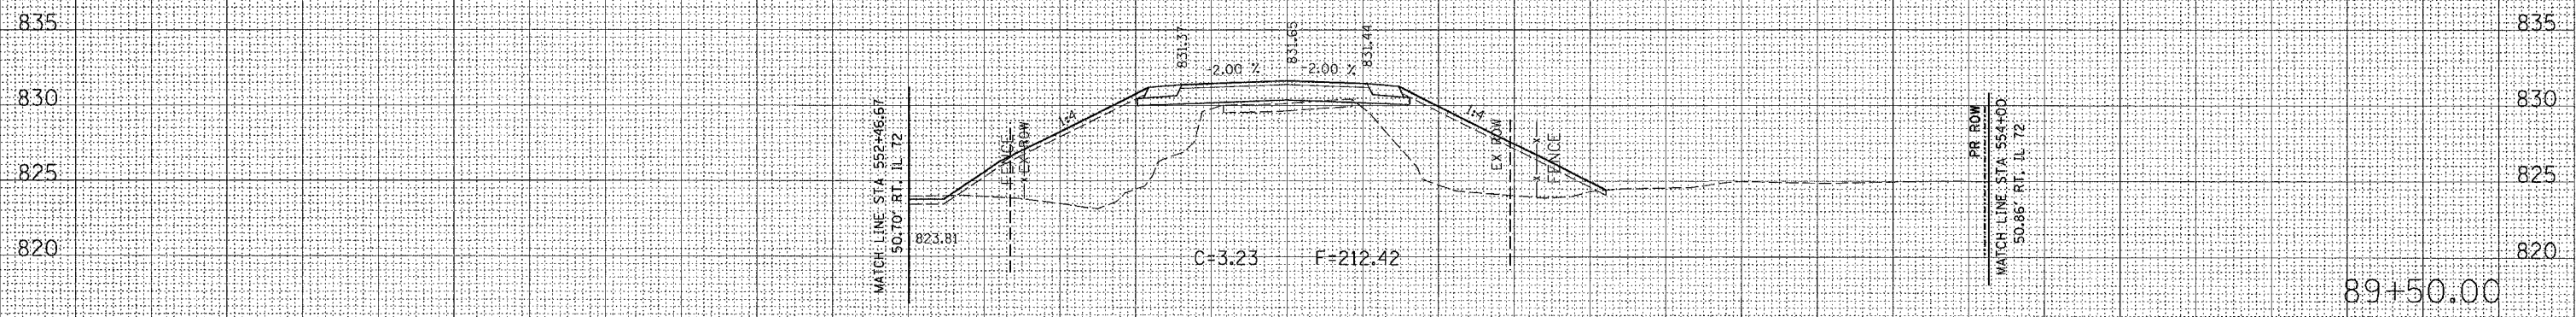

160 150 140 130 120 110 100 90 80 70 60 50 40 30 20 10 0 10 20 30 40 50 60 70 80 90 100 110 120 130 140 150 160

89+50.00

MILE ROAD