


| F.A.P. RTE.         | SECTION | COUNTY           | TOTAL SHEETS     | SHEET NO. |
|---------------------|---------|------------------|------------------|-----------|
| 549                 | 116RS-1 | OGLE             | 593              | 589       |
| STA. 90+34.82       |         | TO STA. 91+00.00 |                  |           |
| FED. ROAD DIST. NO. |         | ILLINOIS         | FED. AID PROJECT |           |

| FINAL SURVEY  | DATE  | BY    |
|---------------|-------|-------|
| NO. _____     | _____ | _____ |
| AREAS CHECKED | _____ | _____ |
| AREAS CHECKED | _____ | _____ |

| ORIGINAL SURVEY | DATE  | BY    |
|-----------------|-------|-------|
| NO. _____       | _____ | _____ |
| AREAS CHECKED   | _____ | _____ |
| AREAS CHECKED   | _____ | _____ |

PLOT DATE = Tue Feb 08 14:24:48 2005  
 FILE NAME = C:\p04\p04\116RS-1\2004178\64178.dwg  
 PLOT SCALE = 1" = 40' / IN.  
 REFERENCE = 4854

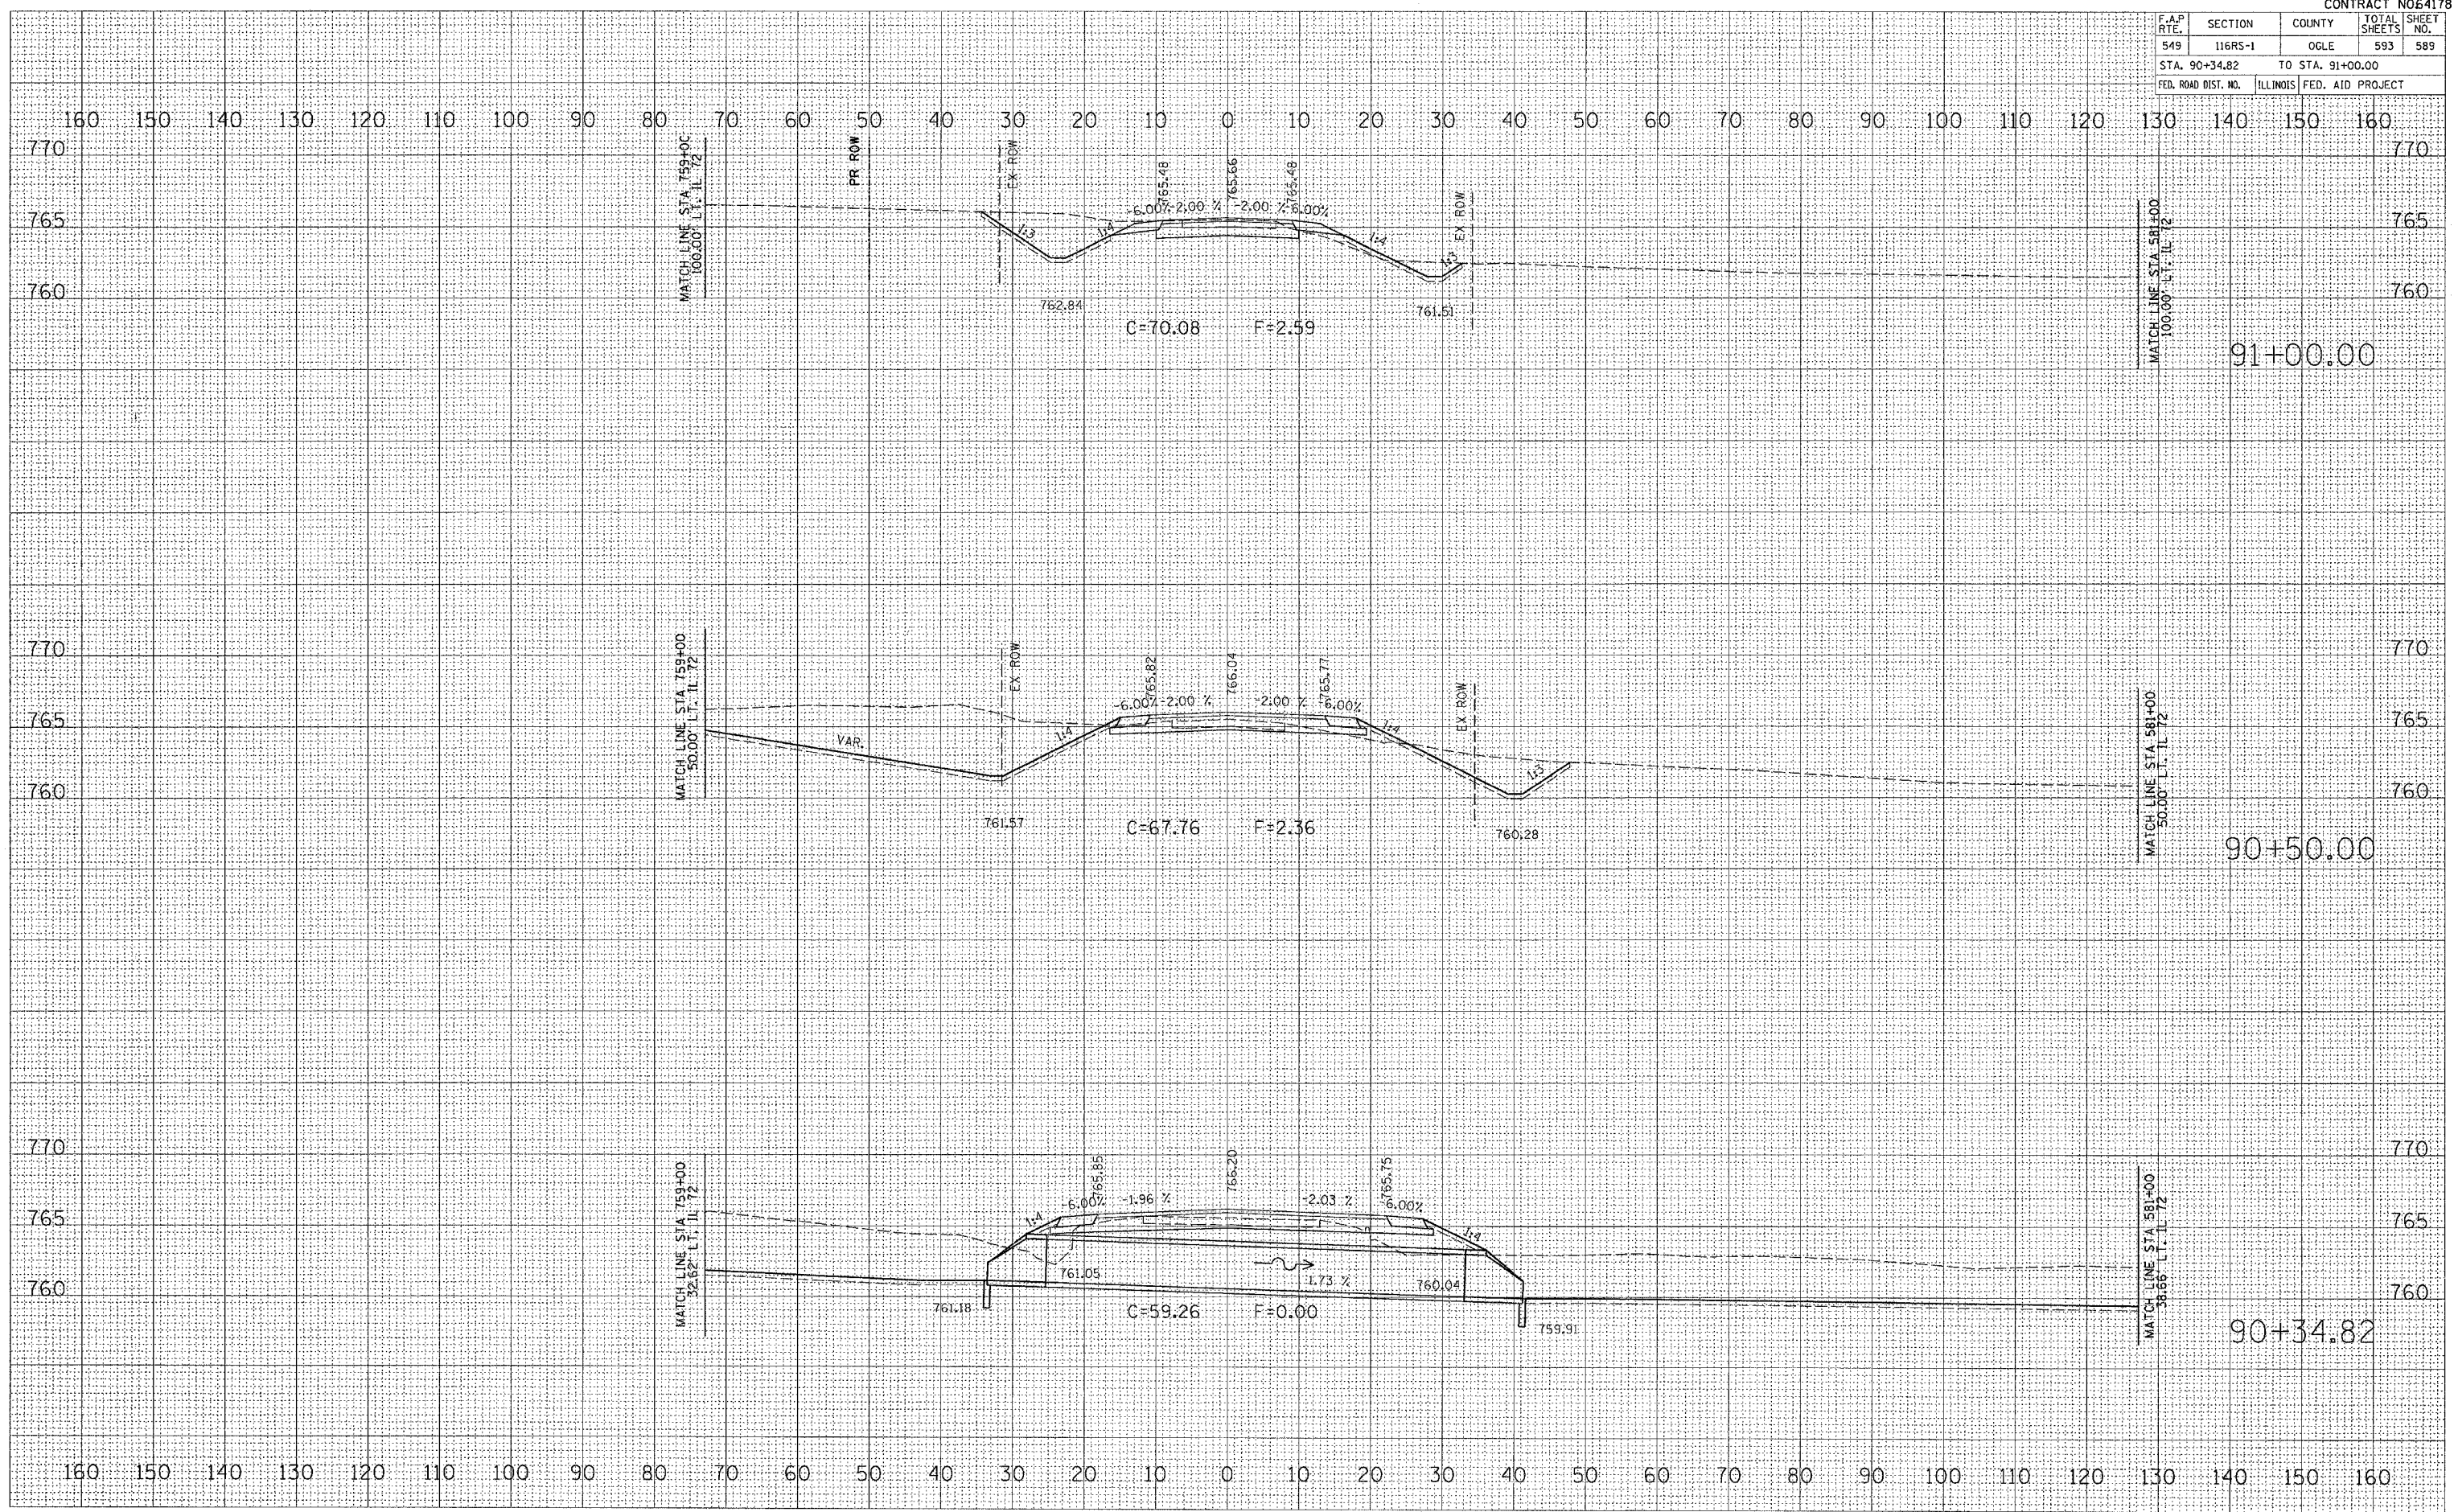

91+00.00

90+50.00

90+34.82