


F.A.P. RTE.	SECTION	COUNTY	TOTAL SHEETS	SHEET NO.
549	116RS-1	OGLE	593	590
STA. 91+50.00		TO STA. 92+00.00		
FED. ROAD DIST. NO.		ILLINOIS FED. AID PROJECT		

FINAL SURVEY	SURVEYED	BY	DATE
NOTE BOOK NO.	PLOTTED		
	TEMPLATE		
	AREAS		
	CHECKED		

ORIGINAL SURVEY	SURVEYED	BY	DATE
NOTE BOOK NO.	PLOTTED		
	TEMPLATE		
	AREAS		
	CHECKED		

PLOT DATE = Tue Feb 08 14:24:9 2005
 FILE NAME = C:\projects\200497\200497.dwg
 PLOT SCALE = 1" = 40'
 REFERENCE = AREA'S

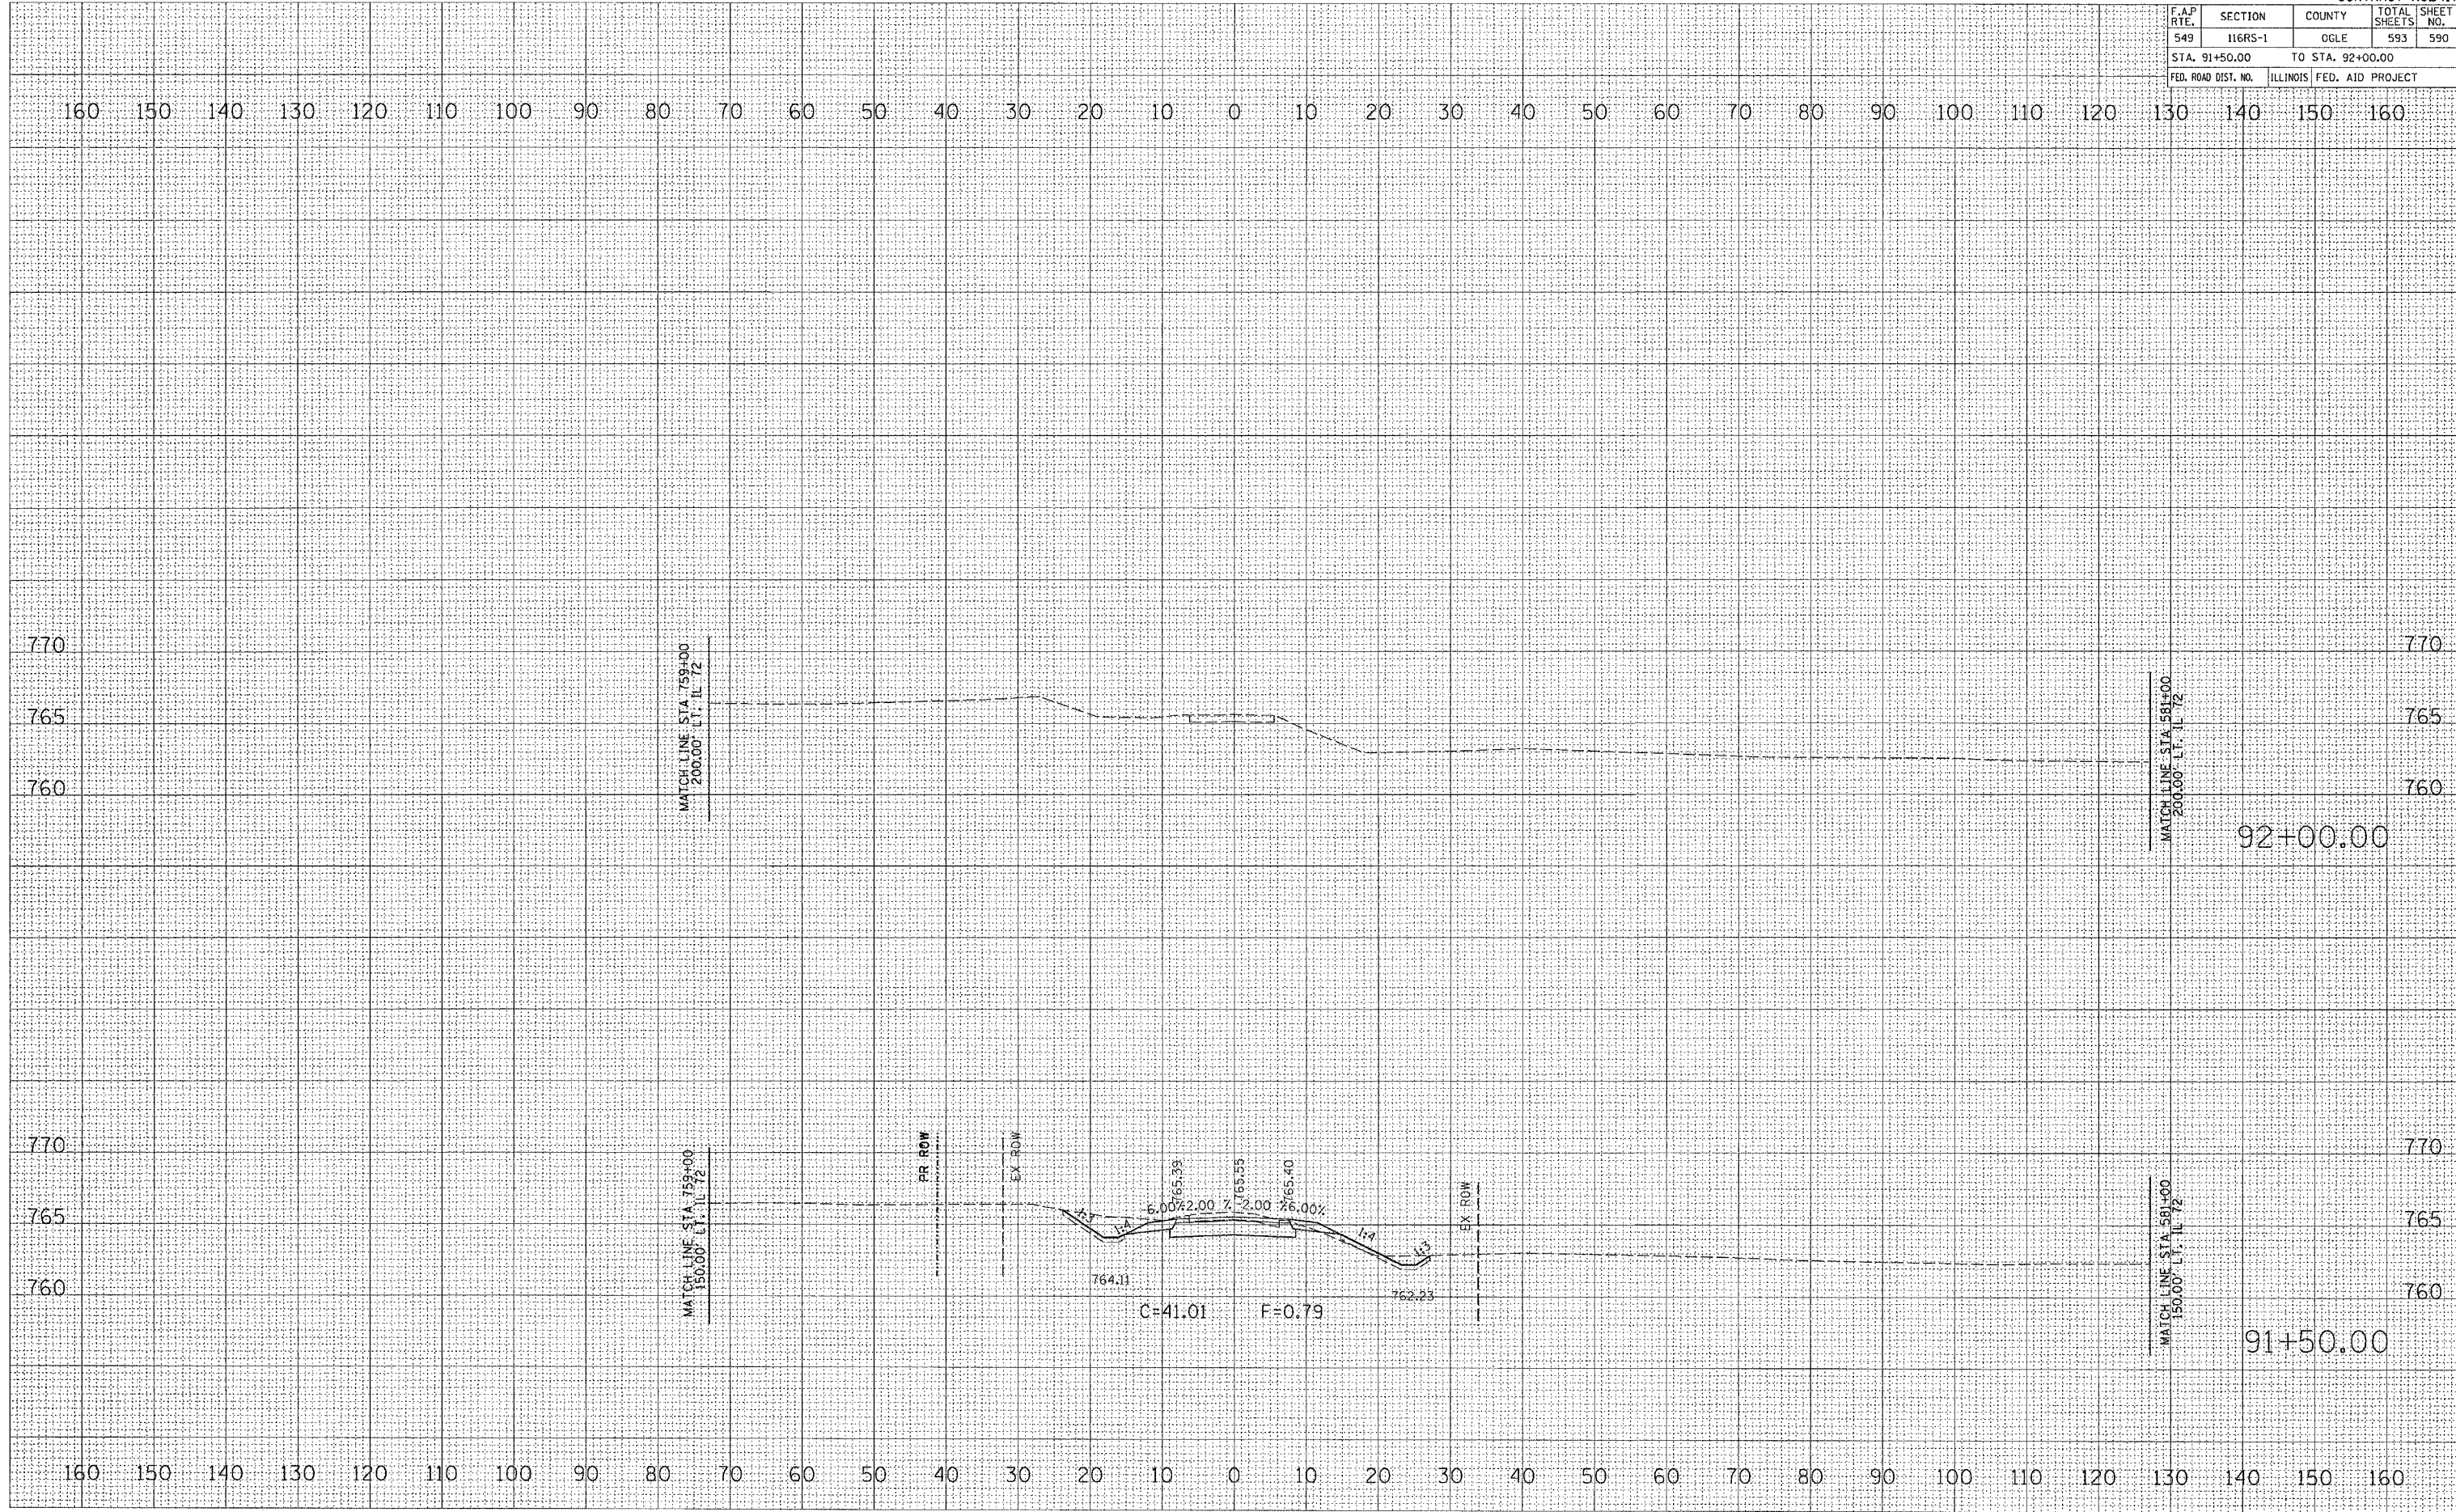

92+00.00

91+50.00

CHERRY ROAD