


F.A.P. RTE.	SECTION	COUNTY	TOTAL SHEETS	SHEET NO.
553	120RS-3	OGLE	145	66
STA.		TO STA.		
FED. ROAD DIST. NO.	ILLINOIS	FED. AID PROJECT		

STAGE 3B:
 MAINTAIN SAME TRAFFIC CONTROL AS IN STAGE 3A
 RUBBLIZE AND CONSTRUCT RADIUS AREA ON RAMP

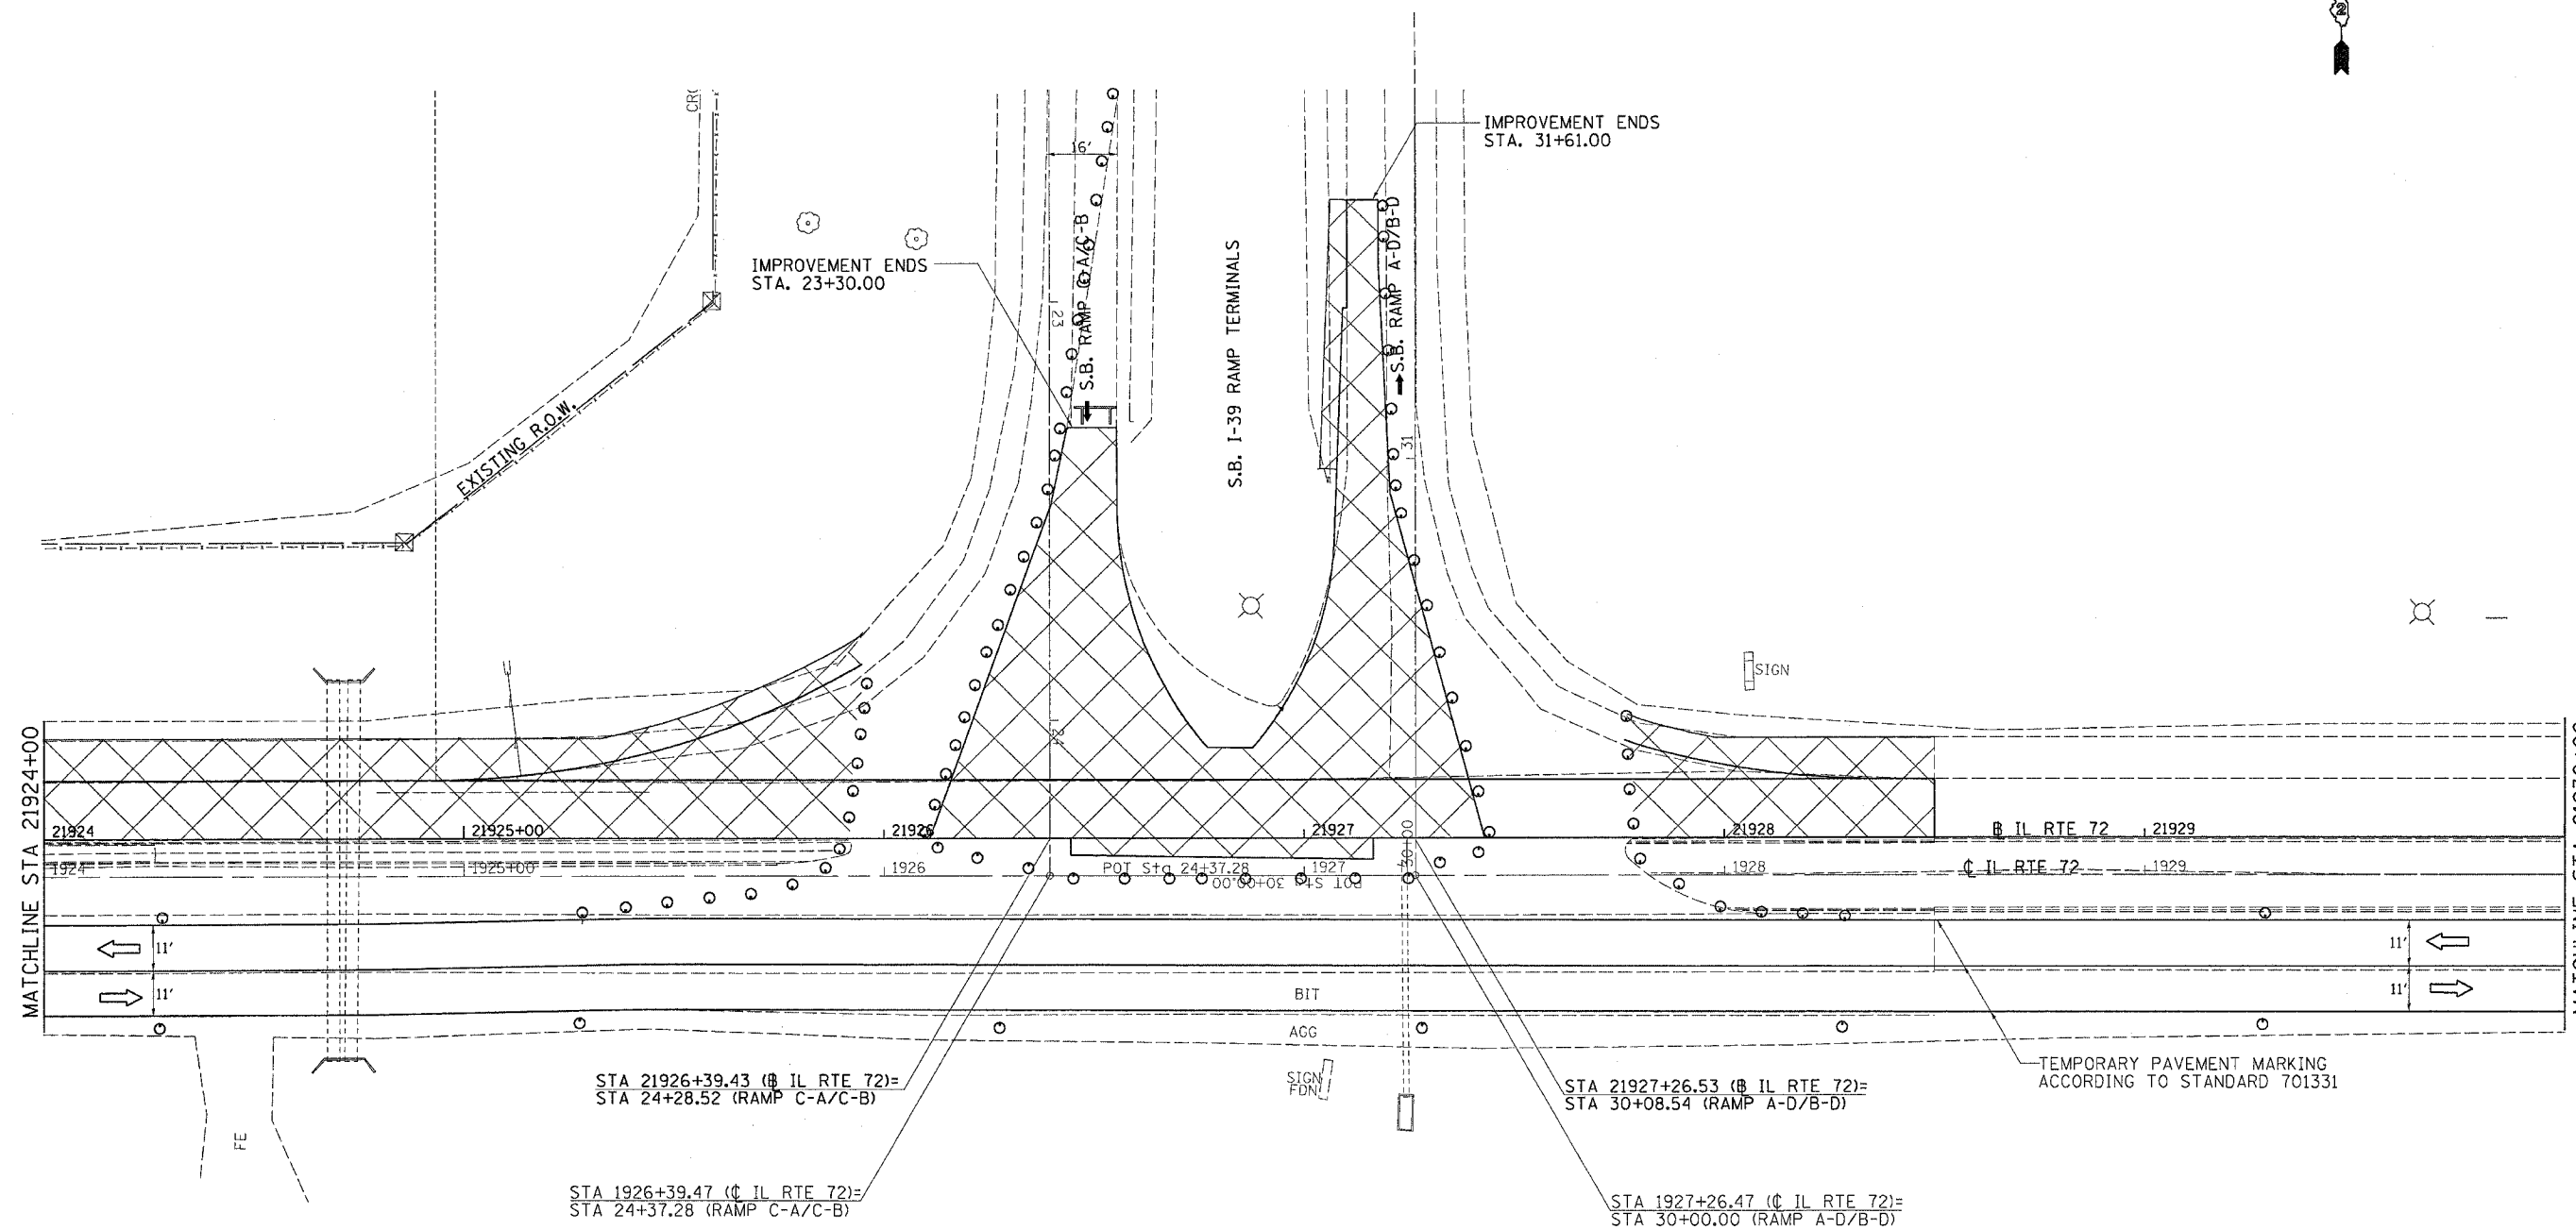

	WORK AREA
	SIGN
	TYPE III BARRICADE
	BARRICADE OR DRUM WITH MONODIRECTIONAL STEADY BURN LIGHT

NOTE:
 THIS TRAFFIC CONTROL AND PROTECTION SHALL BE SET UP AND PAID FOR ACCORDING TO STANDARD 701331

PLOT DATE = Nov, Mar 28 14:45:52 2005
 FILE NAME = sv:\p\p\mass\2162200\dl62200+3a.dgn
 PLOT SCALE = 28.0000' / IN.