

DESIGNED BY: [REDACTED]  
 CHECKED BY: [REDACTED]  
 DATE: [REDACTED]


ORIGINAL SURVEY NOTE BOOK NO. [REDACTED]  
 SURVEYED BY: [REDACTED]  
 DATE: [REDACTED]

BY: [REDACTED]  
 DATE: [REDACTED]

FINAL SURVEY NOTE BOOK NO. [REDACTED]  
 SURVEYED BY: [REDACTED]  
 DATE: [REDACTED]

BY: [REDACTED]  
 DATE: [REDACTED]

CONTRACT NO. 64954				
F.A.R. RTE.	SECTION	COUNTY	TOTAL SHEETS	SHEET NO.
650	104-T-1	JO DAVIESS	24	24
STA.		TO STA.		
FED. ROAD DIST. NO.		ILLINOIS FED. AID PROJECT		

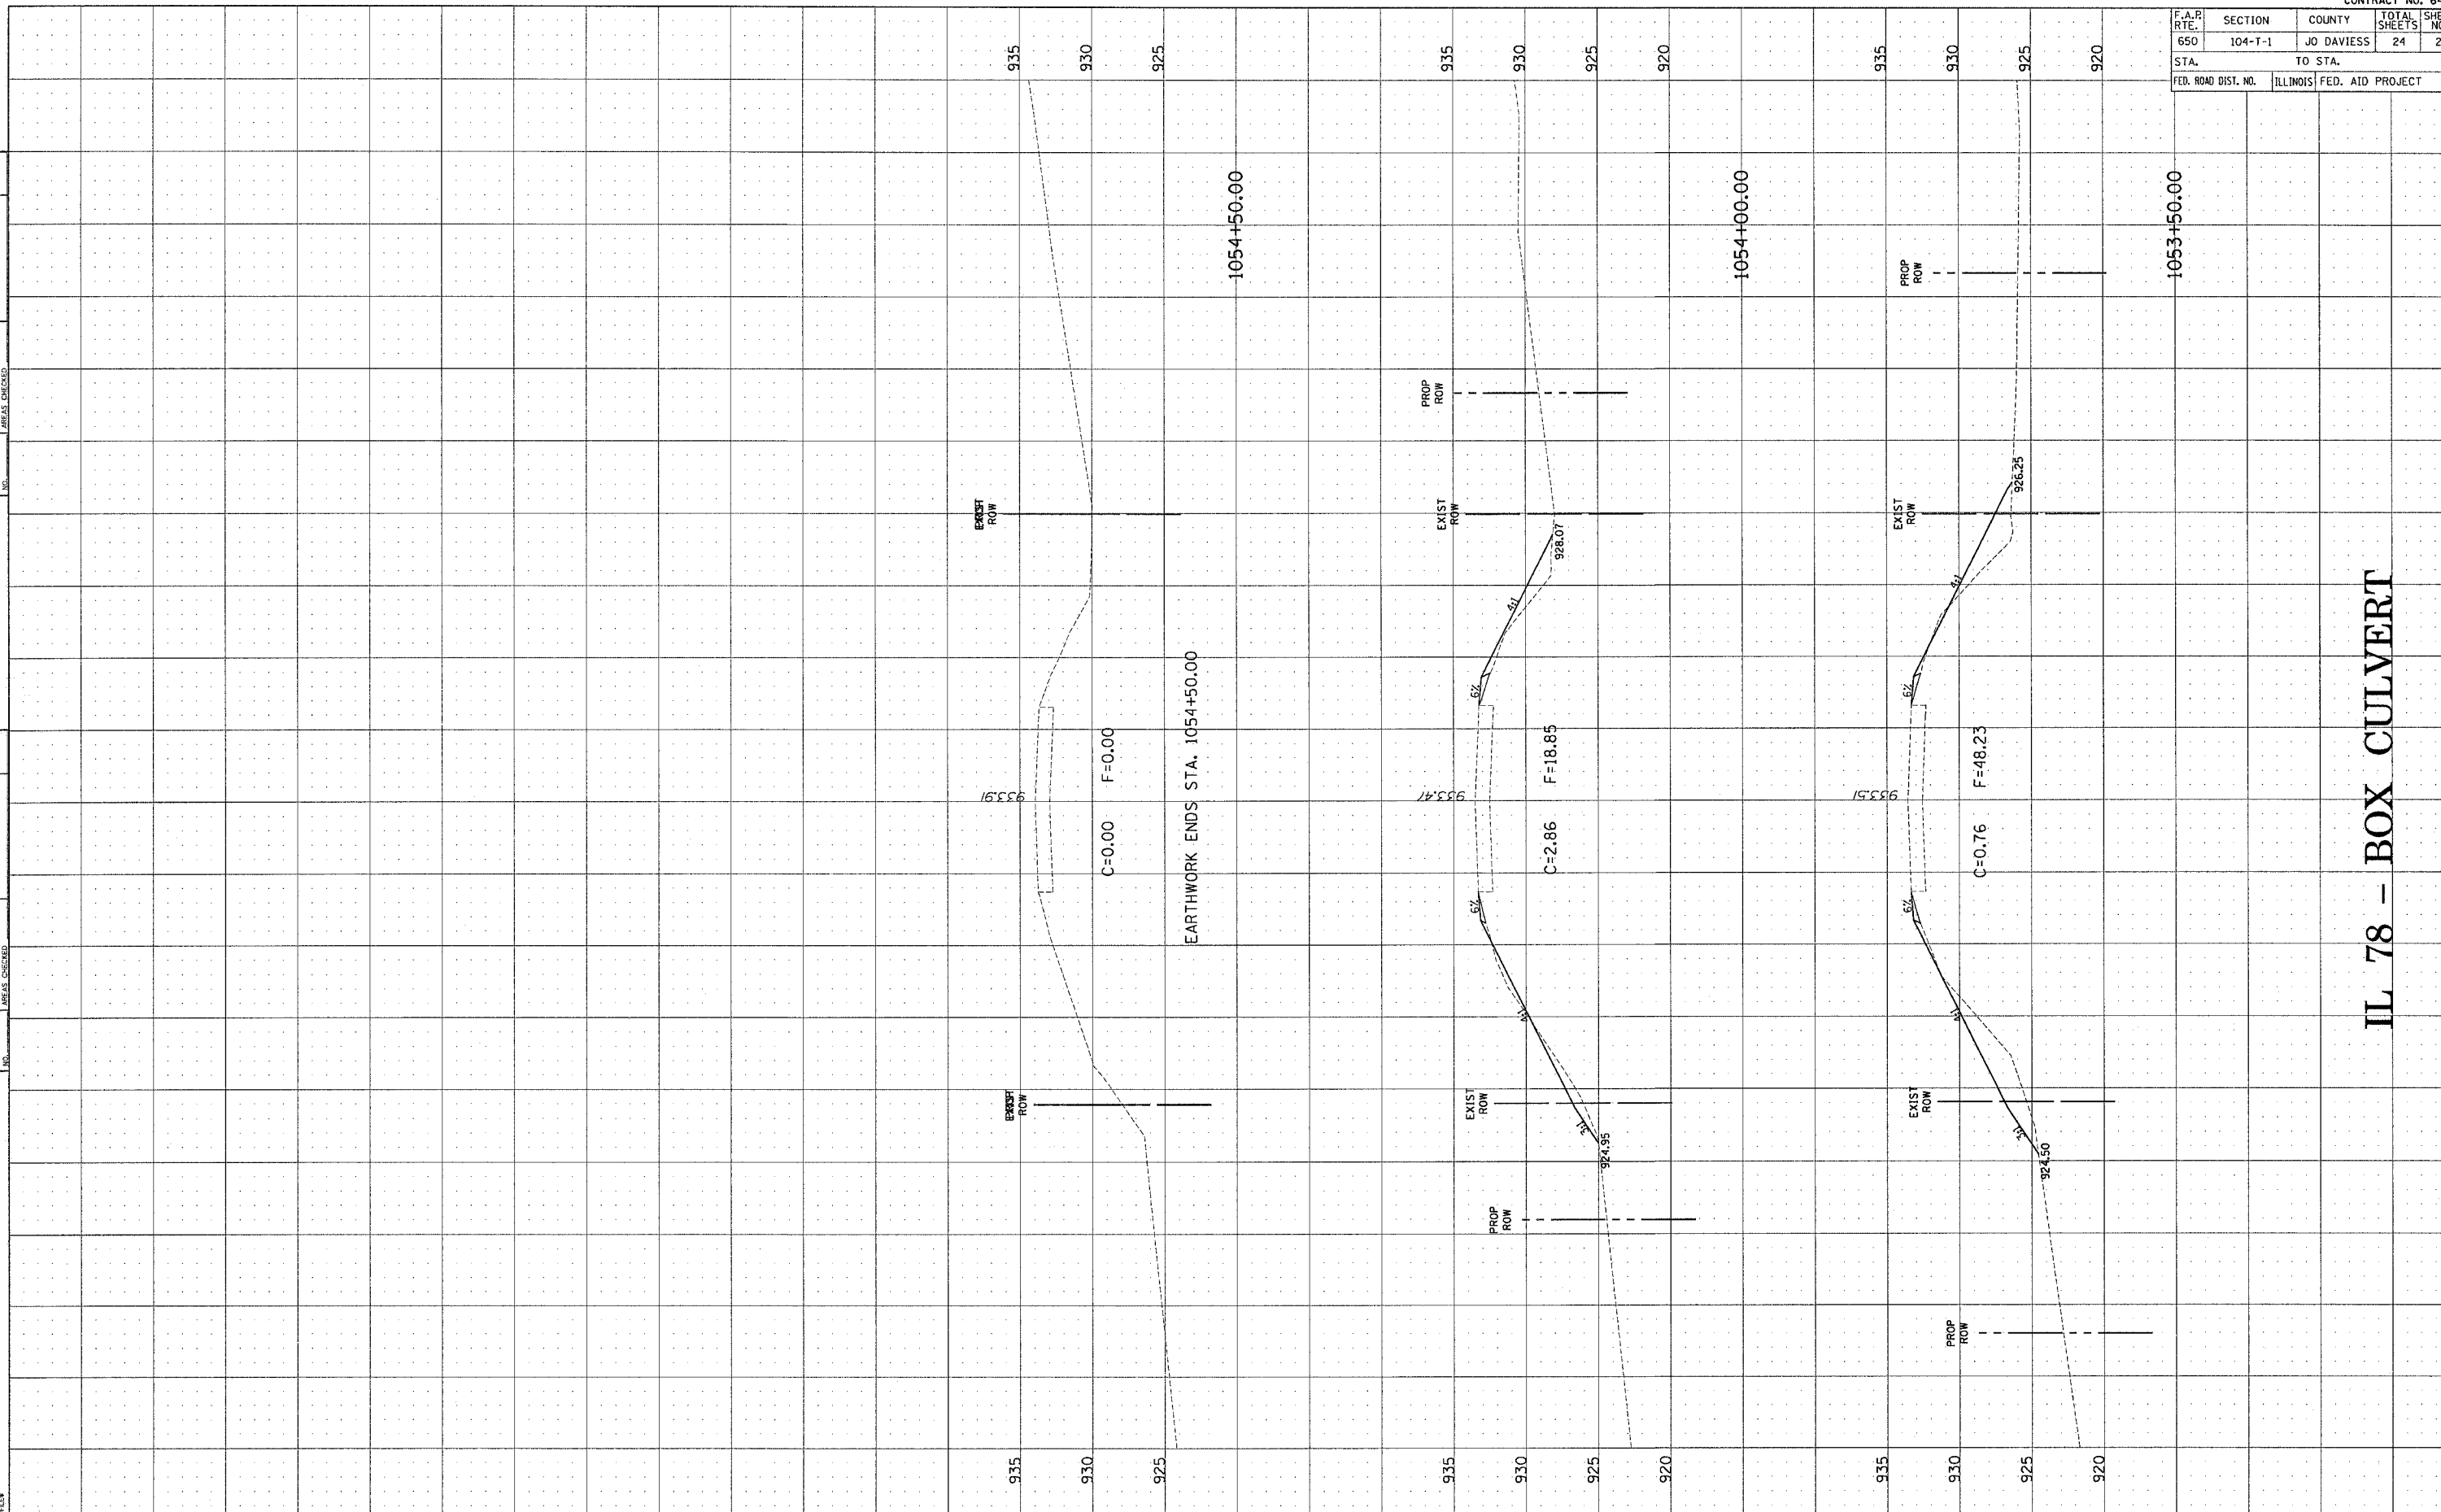

IL 78 - BOX CULVERT