


F.A.P. RTE.	SECTION	COUNTY	TOTAL SHEETS	SHEET NO.
595	(2R) M&TS	HENRY	90	11
STA.		TO STA.		
FED. ROAD DIST. NO.	ILLINOIS	FED. AID PROJECT		


# TYPICAL SECTIONS

IL 84 110+01 TO 111+52

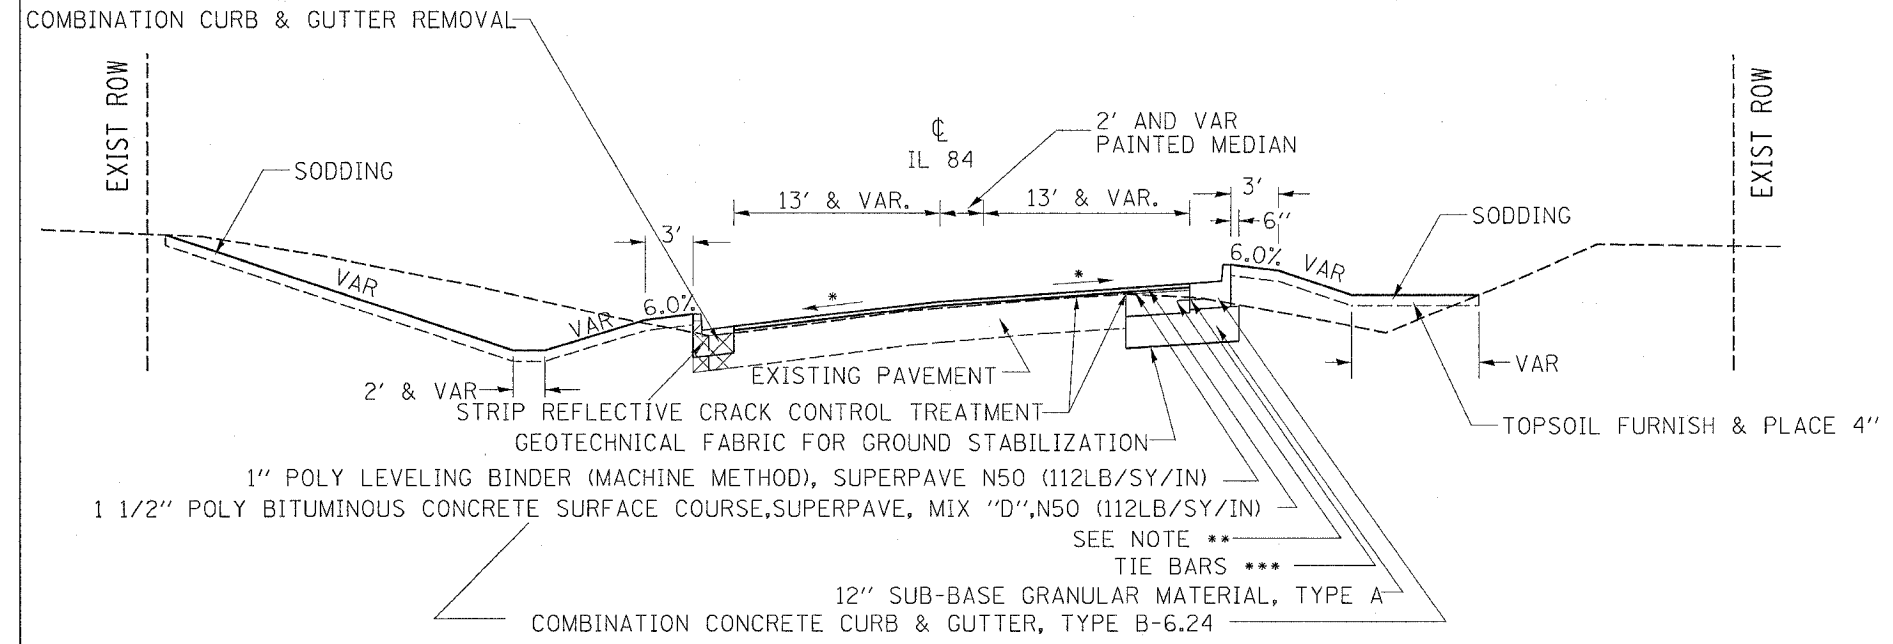

- \* MATCH EXISTING SLOPE THRU SUPER ELEVATION AREA
- \*\* RT 110+01 TO 111+00 PCC BASE COURSE 10"
- RT 111+00 TO 111+52 10" BIT CONCRETE BINDER COURSE, SUPERPAVE, IL-19.0,N50 (112LB/SY/IN)
- \*\*\* RT 110+01 TO 111+00

IL 84 111+52 TO 114+44

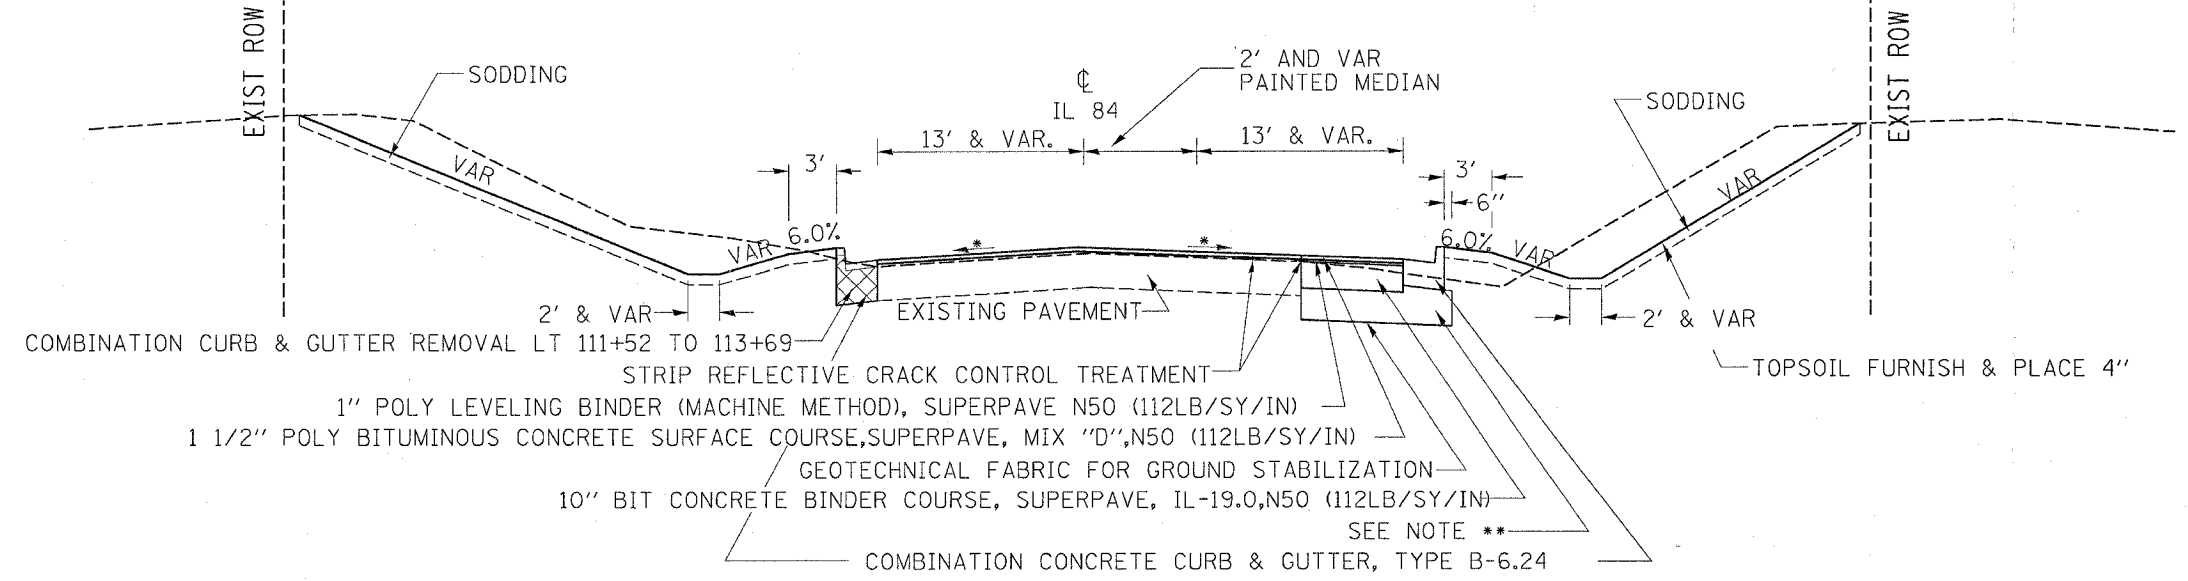

- \* 111+52 TO 113+50 MATCH EXISTING SLOPE LT & RT
- 113+00 TO 114+00 VARIABLE CROSS SLOPE LT & RT
- 114+00 TO 114+44 1.5% CROSS SLOPE LT & RT
- \*\* RT 111+52 TO 113+00 12" SUB-BASE GRANULAR MATERIAL, TYPE A
- RT 113+00 TO 114+44 15" SUB-BASE GRANULAR MATERIAL, TYPE A

PLOT DATE = Wed Feb 09 10:24:17 2005  
 FILE NAME = c:\p\projects\11206884\11206884.dgn  
 PLOT SCALE = 50.000 / IN.  
 REFERENCE = #REF#