



F.A.P. L.T.E.	SECTION	COUNTY	TOTAL SHEETS	SHEET NO.
595	(2R) M&TS	HENRY	90	42
STA.		TO STA.		
FED. ROAD DIST. NO.		ILLINOIS	FED. AID PROJECT	

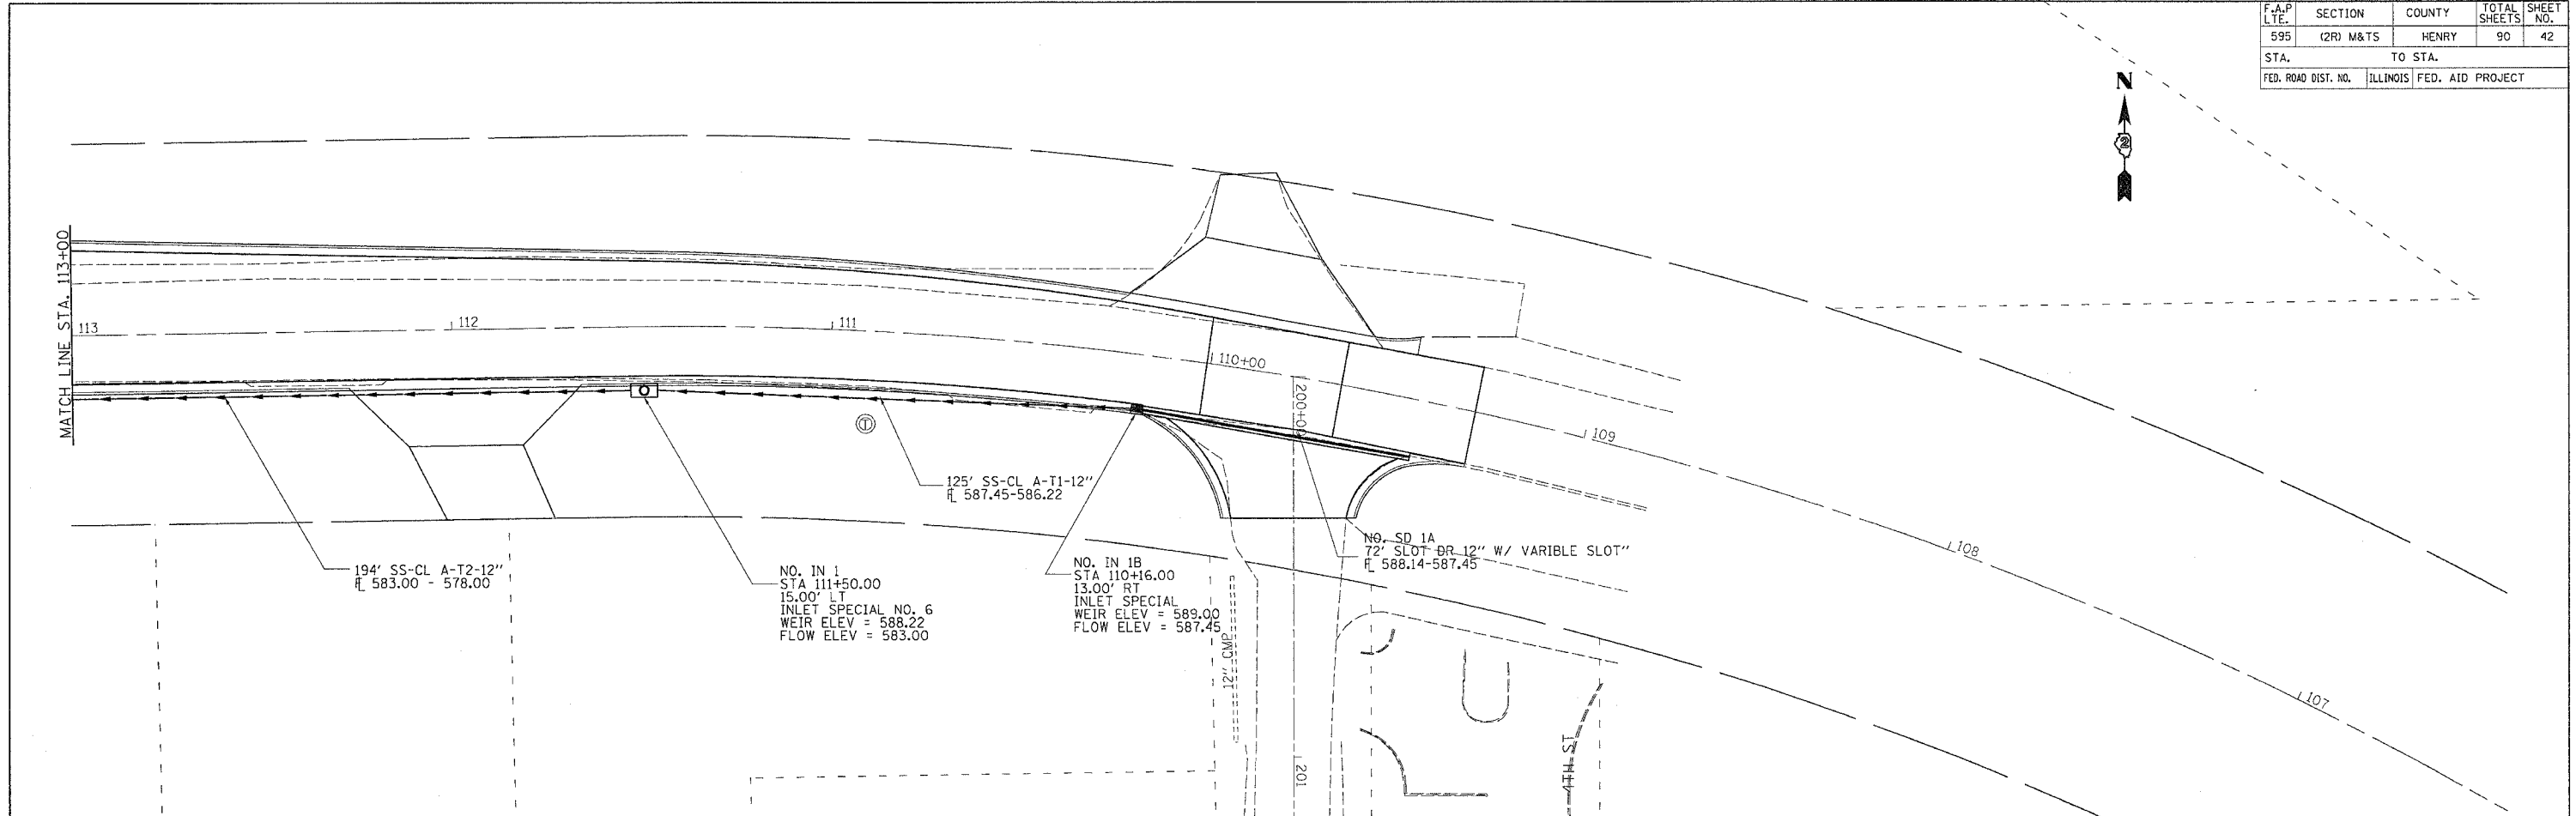

PLAN	DATE
SURVEYED	
PLOTTED	
CHECKED	
DATE	
BY	



PROFILE	DATE
SURVEYED	
PLOTTED	
CHECKED	
DATE	
BY	

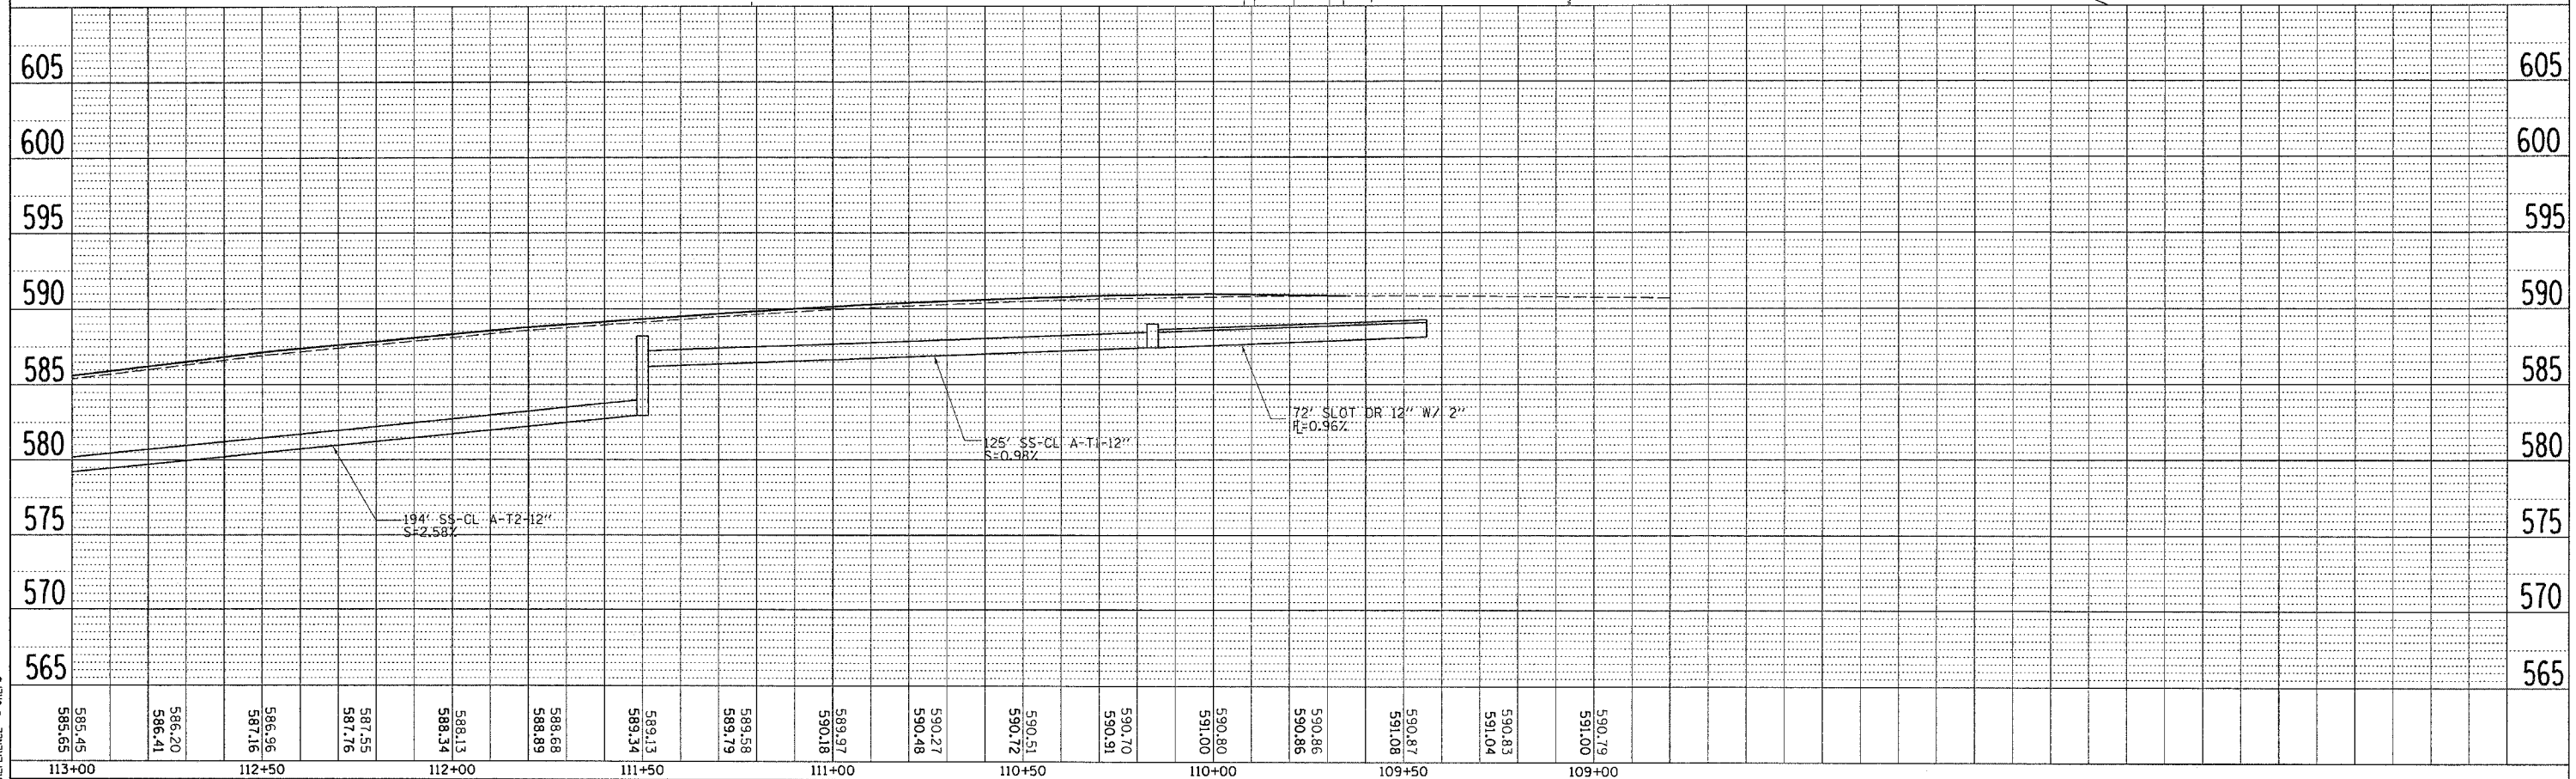

PLOT DATE = Mon Apr 11 14:42:17 2005  
 FILE NAME = C:\Users\user\Documents\64a10.dgn  
 PLOT SCALE = 20.00000 / IN.  
 REFERENCE = #REF#