


F.A.P. RTE.	SECTION	COUNTY	TOTAL SHEETS	SHEET NO.
595	(2R) M&TS	HENRY	90	85
STA. 8+00.00		TO STA. 8+35.00		
FED. ROAD DIST. NO.		ILLINOIS FED. AID PROJECT		

DATE	
BY	
SURVEYED	
TEMP. DATE	
AREAS CHECKED	
NO.	
FINAL SURVEY	
NOTE BOOK	

DATE	
BY	
SURVEYED	
TEMP. DATE	
AREAS CHECKED	
NO.	
ORIGINAL SURVEY	
NOTE BOOK	

PLOT DATE = Wed Feb 03 10:23:09 2005
FILE NAME = c:\pco\mca\p20588A\0888A.dwg
PLOT SCALE = 1/8" = 1' / IN.
REFERENCE = 81CF*

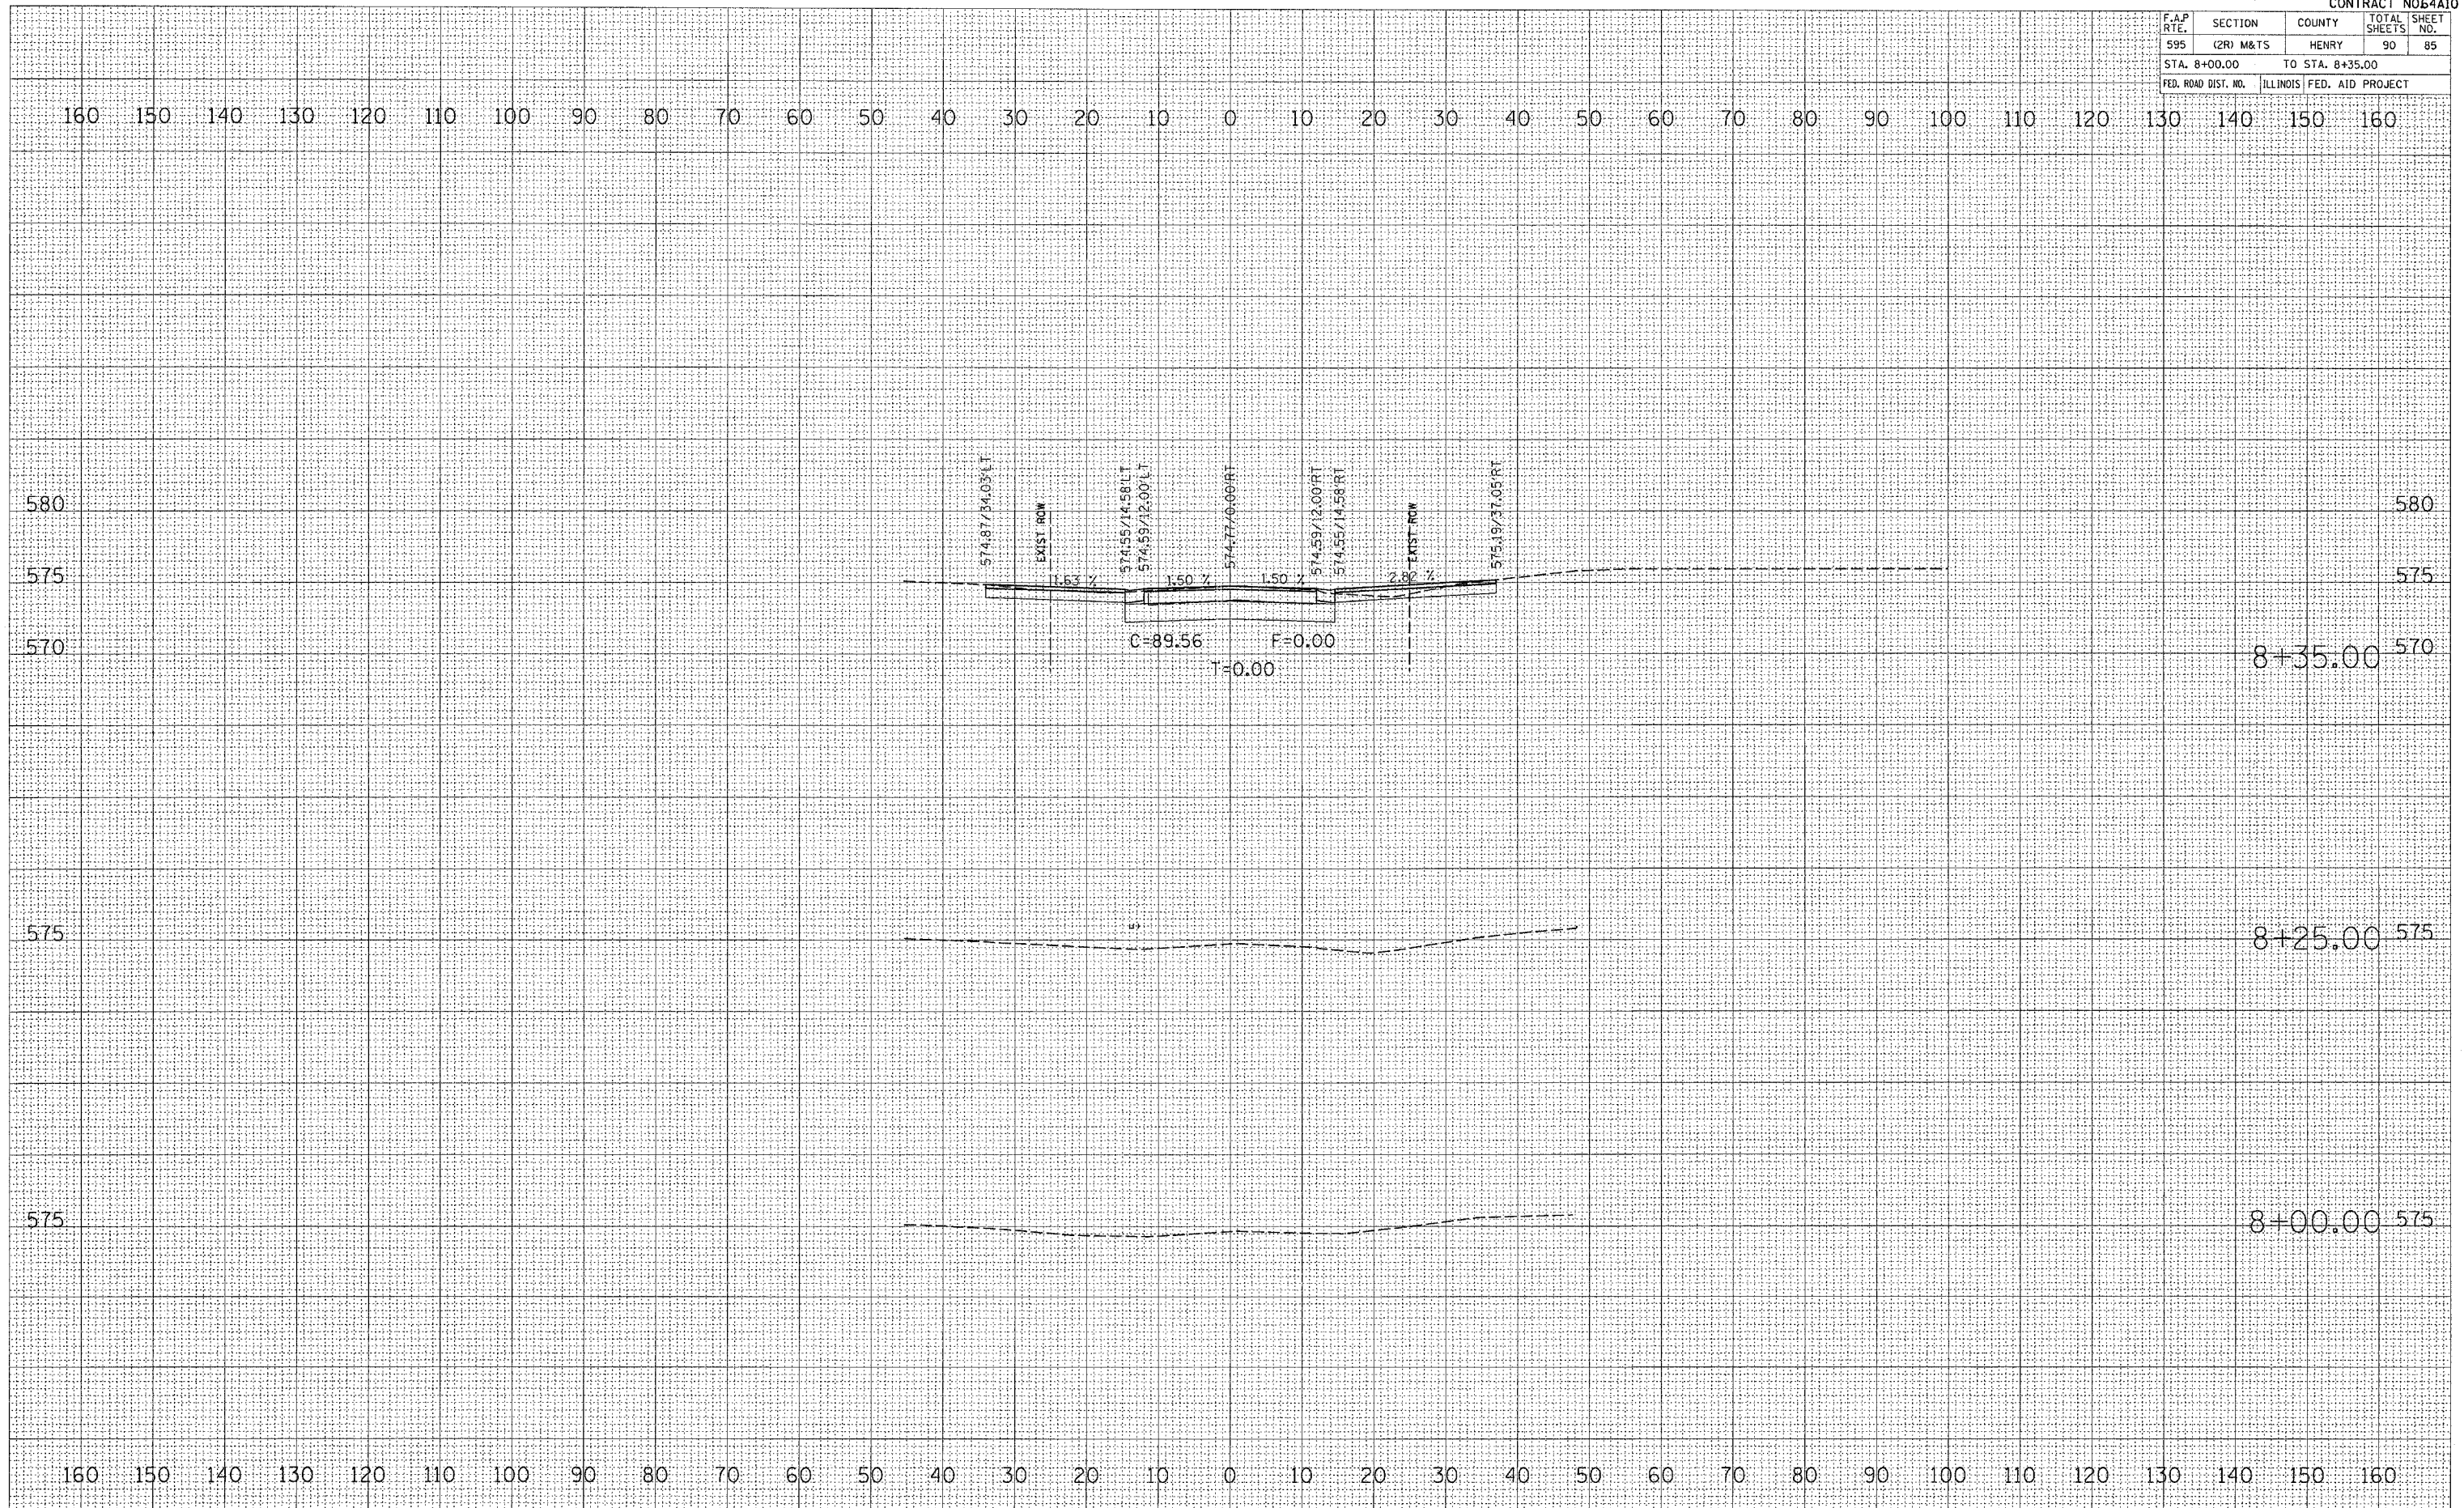

8+35.00

8+25.00

8+00.00