

F.A.S. RTE.	SECTION	COUNTY	TOTAL SHEETS	SHEET NO.
2079	16BR-M	OGLE	14	1

CONTRACT NO. 64A85

INDEX OF SHEETS

- Cover Sheet, Index of Sheets
- Summary of Quantities, General Notes
- Typical Sections
- Roadway Plan
- Traffic Control Plan
Bridge Repair Plans 071-0070
- General Plan & Elevation
- Deck Plan & Cross Section
- Fixed Joint & Floodrain Details
- Expansion Joint Details
- 11. Bridge Joint System (Expansion)
- Bar Splicer Assembly Details
- Detail of Bituminous Shoulder at Guardrail (Dist. Std 23.4)
- Concrete Curb Special (Dist. Std. 11.4)
& Stop Line Sign for Temporary Signals (Dist. Std. 99.4)

STANDARDS

- 606001-02 Concrete Curb Type B and Combination Concrete Curb and Gutter
- 630001-05 Steel Plate Beam Guardrail
- 631031-05 Traffic Barrier Terminal, Type 6
- 701001-01 Off-Road Operations, 2L 2W, 4.5 m (15') Min. Away, For Speeds > 45 MPH
- 701201-02 Lane Closure, 2L 2W, Day Only, On-Road To 600 mm (24") Off-Road, For Speeds > 45 MPH
- 701306-01 Lane Closure, 2L 2W, Slow Moving Day Only Operations, For Speeds > 45 MPH
- 701316-03 Lane Closure, 2L 2W, Bridge Repair
- 701326-02 Lane Closure, 2L 2W, Pavement Widening, For Speeds > 45 MPH
- 702001-05 Traffic Control Devices

**STATE OF ILLINOIS
DEPARTMENT OF TRANSPORTATION
DIVISION OF HIGHWAYS**


**PROPOSED
HIGHWAY PLANS**

**FAS ROUTE 2079 (U.S. ROUTE 52)
SECTION 16BR-M
OGLE COUNTY**

D-92-046-05



C-92-045-05

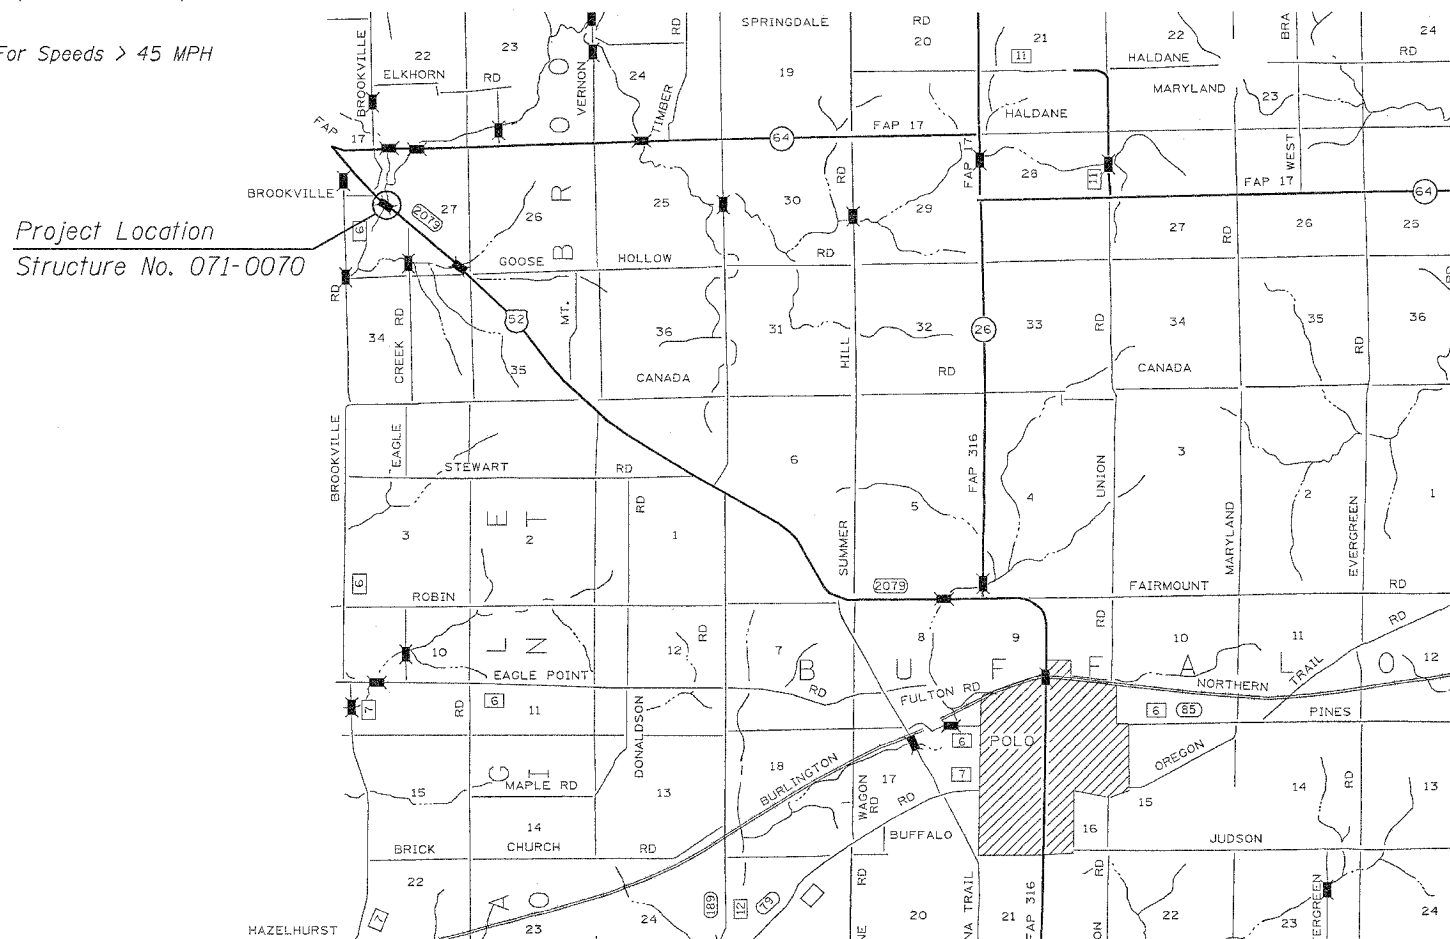

Project Location
Structure No. 071-0070

J.U.L.I.E.
JOINT UTILITY LOCATION INFORMATION FOR EXCAVATION
1-800-892-0123

CONTRACT NO. 64A85

Township: Brookville
Sections: 27

Net Length of Project: = 325' = 0.06 Miles
Gross Length of Project: = 325' = 0.06 Miles

STATE OF ILLINOIS
DEPARTMENT OF TRANSPORTATION
DIVISION OF HIGHWAYS

SUBMITTED 2-B-2005
Sherry L. Mountain
DEPUTY DIRECTOR OF HIGHWAYS, REGION ENGINEER

March 25, 2005
Nike Hine
ENGINEER OF DESIGN AND ENVIRONMENT

March 25, 2005
Victor Mader
DIRECTOR OF HIGHWAYS, CHIEF ENGINEER

**PRINTED BY THE AUTHORITY
OF THE STATE OF ILLINOIS**