
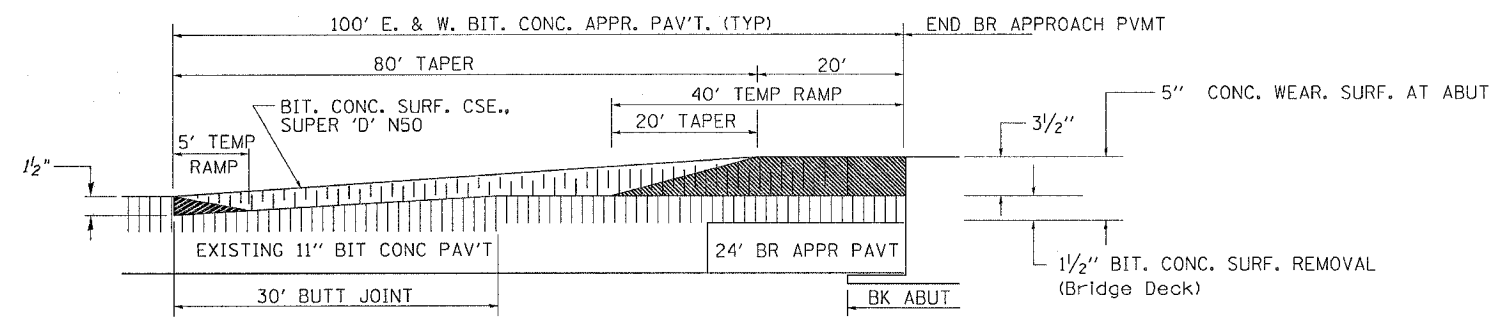


| | | | | |
|---------------------|---------|----------|------------------|-----------|
| F.A.S. RTE. | SECTION | COUNTY | TOTAL SHEETS | SHEET NO. |
| 2079 | 16BR-M | OGLE | 14 | 4 |
| STA. | | TO STA. | | |
| FED. ROAD DIST. NO. | | ILLINOIS | FED. AID PROJECT | |

Roadway Plan

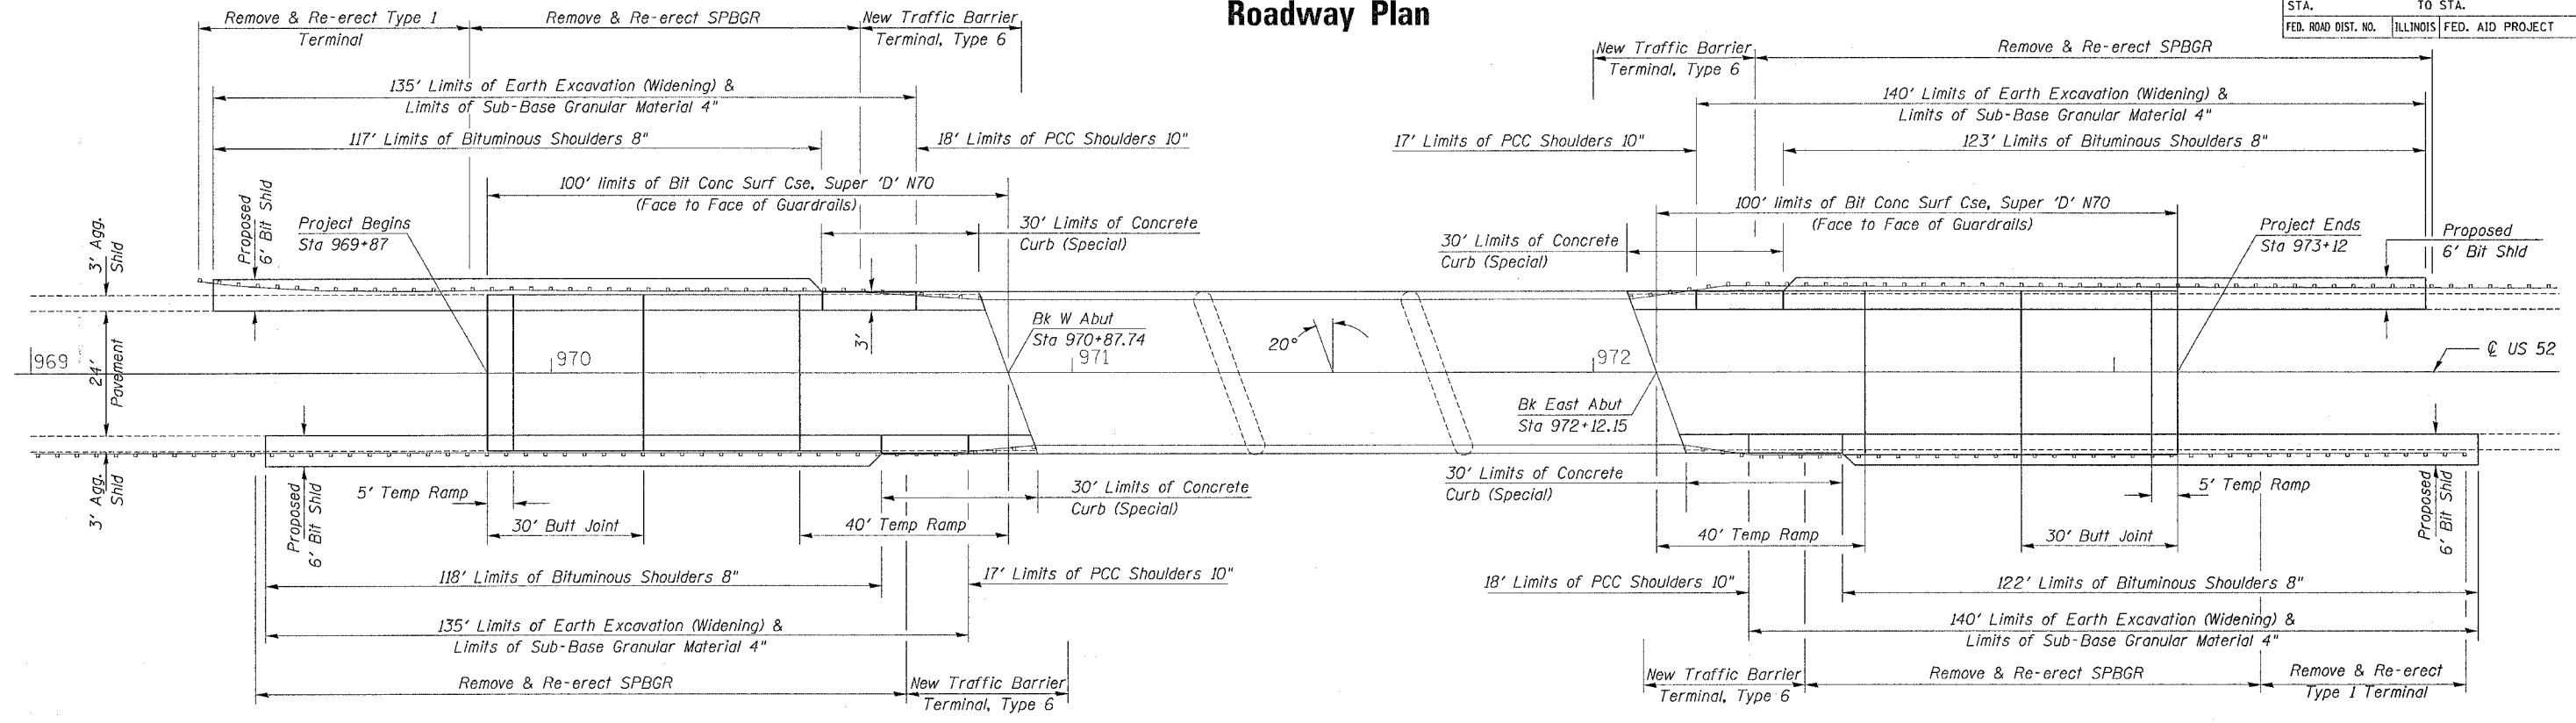

APPROACH PAVEMENT PROFILE

| Bit Conc Surf Cse, Super 'D' N50 | Ton | Sub-Base Granular Material, Type A, 4" | Sq. Yd. |
|----------------------------------|------------|--|------------|
| Sta. 969+88 to Sta. 970+88 | 55 | Lt. Sta. 969+35 to 970+70 | 84 |
| Sta. 972+12 to Sta. 973+12 | 55 | Rt. Sta. 969+45 to 970+80 | 85 |
| Total | 110 | Lt. Sta. 972+20 to 973+60 | 88 |
| | | Rt. Sta. 972+30 to 973+70 | 87 |
| | | Total | 344 |

| Remove and Re-erect SPBGR | Foot | Earth Excavation - (Widening) | Cu. Yd. |
|-------------------------------|------------|-------------------------------|------------|
| Lt. Sta. 969+84.3 to 970+59.3 | 75 | Lt. Sta. 969+35 to 970+70 | 28 |
| Rt. Sta. 969+44.5 to 970+69.5 | 125 | Rt. Sta. 969+45 to 970+80 | 28 |
| Lt. Sta. 972+30.4 to 973+60.4 | 130 | Lt. Sta. 972+20 to 973+60 | 30 |
| Rt. Sta. 972+40.6 to 973+28.1 | 98 | Rt. Sta. 972+30 to 973+70 | 30 |
| Total | 428 | Total | 116 |

| Bit Surf Rem - Butt Jt | Sq. Yd. | PCC Shoulders 10" | Sq. Yd. |
|------------------------|------------|---------------------------|-----------|
| Sta. 969+88 to 970+18 | 100 | Lt. Sta. 970+52 to 970+70 | 6 |
| Sta. 972+82 to 973+12 | 100 | Rt. Sta. 970+63 to 970+80 | 6 |
| Total | 200 | Lt. Sta. 972+20 to 972+38 | 6 |
| | | Rt. Sta. 972+30 to 972+48 | 6 |
| | | Total | 24 |

| Temporary Ramp | Sq. Yd. | Concrete Curb (Special) | Foot |
|----------------------------|------------|---------------------------|------------|
| Sta. 969+88 to Sta. 969+93 | 17 | Lt. Sta. 970+52 to 970+82 | 30 |
| Sta. 970+48 to Sta. 970+88 | 133 | Rt. Sta. 970+63 to 970+93 | 30 |
| Sta. 972+12 to Sta. 972+52 | 133 | Lt. Sta. 972+06 to 972+36 | 30 |
| Sta. 973+07 to Sta. 973+12 | 17 | Rt. Sta. 972+18 to 972+48 | 30 |
| Total | 300 | Total | 120 |

| Remove and Re-erect Traffic Barrier Terminal, Type 1 | Each |
|--|----------|
| Lt. Sta. 969+44.9 to 969+84.3 | 1 |
| Rt. Sta. 973+28.1 to 973+67.5 | 1 |
| Total | 2 |

| Traffic Barrier Terminal Removal, Type 6 | Each |
|--|----------|
| Entire Project | 4 |
| Total | 4 |

| Bituminous Shoulders 8" | Sq. Yd. |
|---------------------------|------------|
| Lt. Sta. 969+35 to 970+52 | 78 |
| Rt. Sta. 969+45 to 970+63 | 79 |
| Lt. Sta. 972+36 to 973+60 | 83 |
| Rt. Sta. 972+48 to 973+70 | 82 |
| Total | 322 |

ROADWAY PLAN
US 52 OVER ELKHORN CREEK
FAS ROUTE 2079 (US 52)
SECTION 16BR-M
OGLE COUNTY
STRUCTURE NUMBER 071-0070

PLOT DATE = Wed Feb 09 07:44:30 2005
 FILE NAME = D:\BR\plans\071-0070.dgn
 PLOT SCALE = 3/8" = 1' 0"
 REFERENCE = WRP#