

64A88

ROUTE NO.	SECTION	COUNTY	TOTAL SHEETS	SHEET NO.
251	5	Winnebago	36	1
* Section (DVB,5HB,1-2HB)M				

STATE OF ILLINOIS  
DEPARTMENT OF TRANSPORTATION  
DIVISION OF HIGHWAYS

**PLANS FOR PROPOSED  
BRIDGE WORK**

**F.A.P. ROUTES 303 & 738 (IL 251&FOREST HILLS ROAD)  
SECTION (5VB,5HB,1-2HB)M  
WINNEBAGO COUNTY  
C-92-048-05**

**INDEX OF SHEETS**

- COVER SHEET
- GENERAL NOTES
- TOTAL SUMMARY OF QUANTITIES
- ROADWAY APPROACH QUANTITIES
- TRAFFIC CONTROL PLAN S.N. 101-0029 & S.N. 101-0031
- TRAFFIC CONTROL PLAN S.N. 101-0030 & S.N. 101-0032
- TRAFFIC CONTROL PLAN S.N. 101-0123

**S.N. 101-0029 & S.N. 101-0030**

- GENERAL PLAN & ELEVATION
- DECK CROSS SECTIONS
- DECK PLAN S.N. 101-0029
- DECK PLAN S.N. 101-0030
- DECK REPAIR PLAN S.N. 101-0029
- DECK REPAIR PLAN S.N. 101-0030
- DETAILS
- JOINT REPLACEMENT DETAILS
- CONTINUOUS SEAL TYPE NEOPRENE EXPANSION JOINTS

**S.N. 101-0031 & S.N. 101-0032**

- GENERAL PLAN & ELEVATION
- DECK CROSS SECTIONS
- DECK PLANS
- DECK REPAIR PLANS
- JOINT RECONSTRUCTION PLAN
- ABUTMENT REPAIRS
- BAR SPLICER ASSEMBLY DETAILS
- BRIDGE JOINT SYSTEM - EXPANSION

**S.N. 101-0123**



- GENERAL PLAN & ELEVATION
- DECK PLAN
- DECK REPAIR PLAN
- DECK CROSS SECTION & SCUPPER DETAILS
- JOINT DETAILS
- PARAPET DETAILS
- DRAINAGE SCUPPER, DS-12
- CONTINUOUS SEAL TYPE NEOPRENE EXPANSION JOINTS
- TEMPORARY CONCRETE BARRIER
- TRAFFIC SIGNAGE DETAILS

**HIGHWAY STANDARDS**

- 70400-02 APPROACH TO LANE CLOSURE, FREEWAY/EXPRESSWAY
- 70402-05 LANE CLOSURE, FREEWAY/EXPRESSWAY WITH BARRIER
- 70426-02 LANE CLOSURE MULTILANE, INTERMITTENT OR MOVING OPERATIONS, FOR SPEEDS > OR = 45 MPH
- 702001-05 TRAFFIC CONTROL DEVICES
- 704001-02 TEMPORARY CONCRETE BARRIER
- 70411-03 LANE CLOSURE, MULTILANE, AT EXIT RAMP, FOR SPEEDS > OR = 45 MPH
- 729001 APPLICATIONS OF TYPE A & B METAL POSTS
- 780001-01 TYPICAL PAVEMENT MARKINGS
- 781001-02 TYPICAL APPLICATIONS RAISED REFLECTIVE PAVEMENT MARKERS

J.U.L.I.E.  
JOINT UTILITY LOCATION INFORMATION FOR EXCAVATION  
1-800-892-0123

**CONTRACT NO. 64A88**

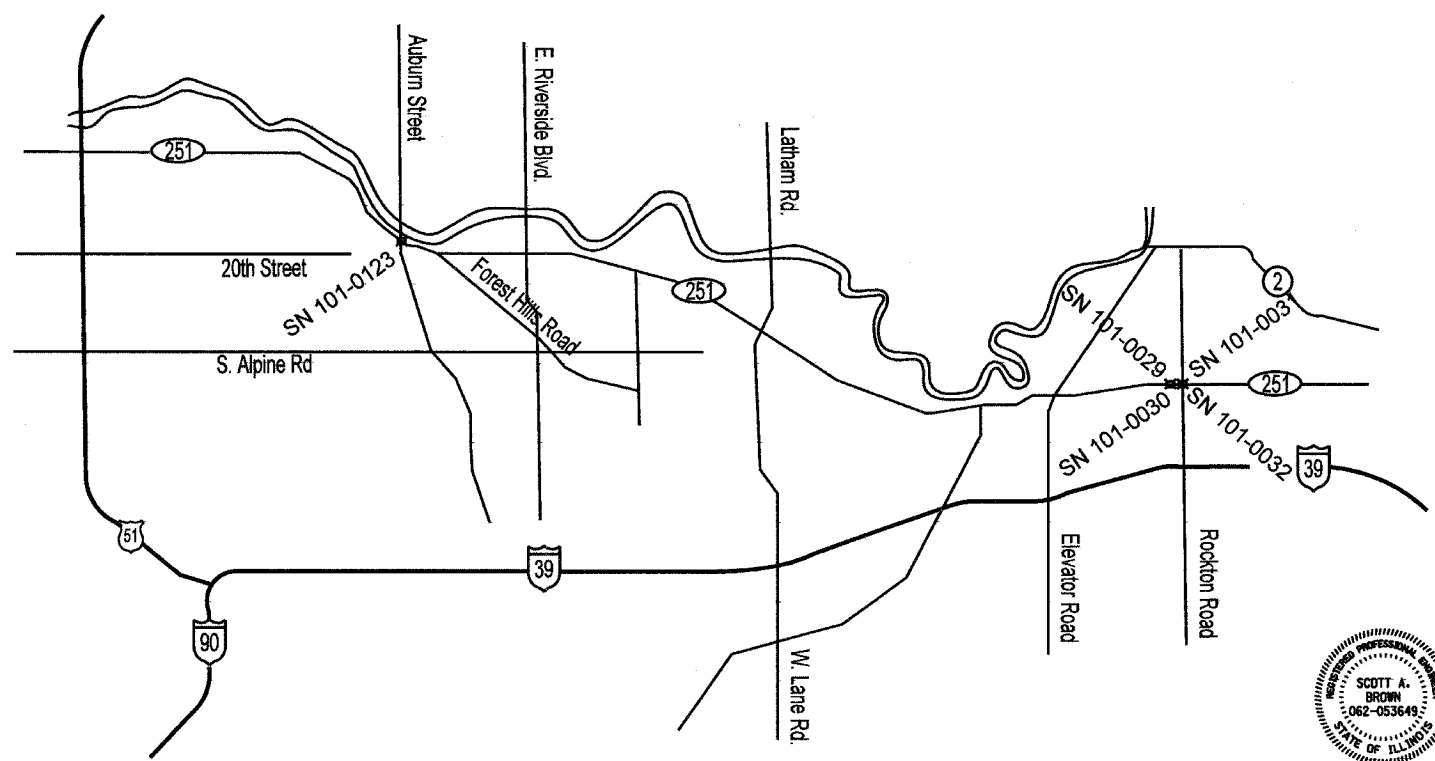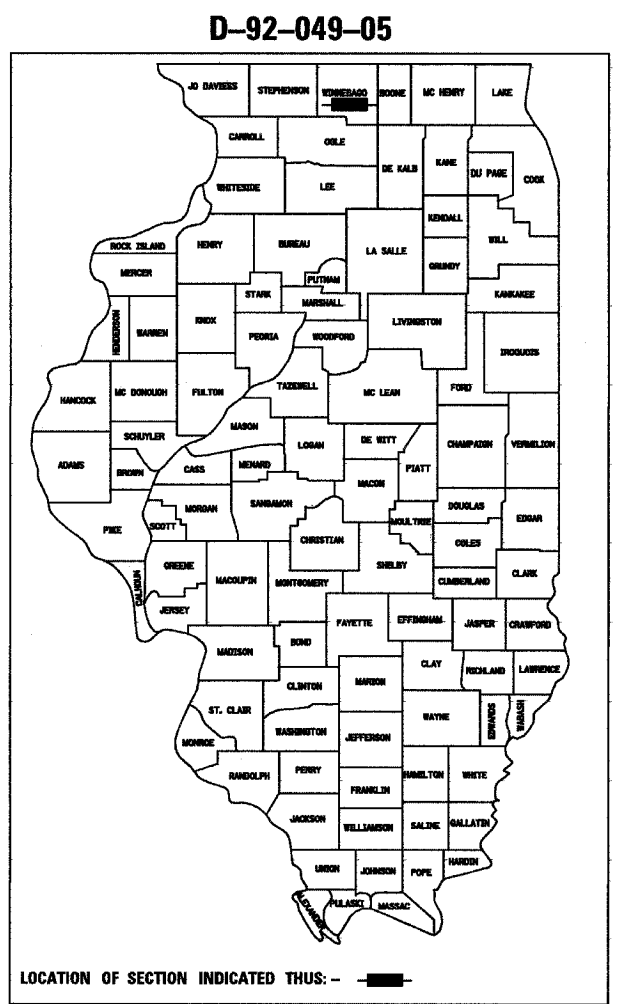

**LOCATION MAP**



Scott A. Brown 2/13/05  
DATE  
SCOTT A. BROWN  
DIXON, ILLINOIS  
ILLINOIS LICENSED PROFESSIONAL  
ENGINEER NO. 062-053649  
EXPIRES 11-30-2005

PLANS PREPARED BY:

**WENDLER ENGINEERING SERVICES**  
DIXON, ILLINOIS  
SYCAMORE, ILLINOIS  
PRINCETON, ILLINOIS  
STERLING, ILLINOIS

STATE OF ILLINOIS  
DEPARTMENT OF TRANSPORTATION  
DIVISION OF HIGHWAYS

SUBMITTED FEB 14 20 05  
[Signature] DISTRICT ENGINEER  
March 25, 20 05  
[Signature] ENGINEER OF DESIGN AND ENVIRONMENT  
March 25 20 05  
[Signature] DIRECTOR, DIVISION OF HIGHWAYS

**PRINTED BY THE AUTHORITY  
OF THE STATE OF ILLINOIS**