


STATE OF ILLINOIS
DEPARTMENT OF TRANSPORTATION

ROUTE NO.	SECTION	COUNTY	TOTAL SHEETS	SHEET NO.	SHEET NO. 3
S.B.L.	*	Winnebago	36	11	9 SHEETS
F.A.L.					
FED. ROAD DIST. NO. 7	ILLINOIS	FED. AID PROJECT			

* (5VB, 5HB, 1-2HB)M CONTRACT #64A88

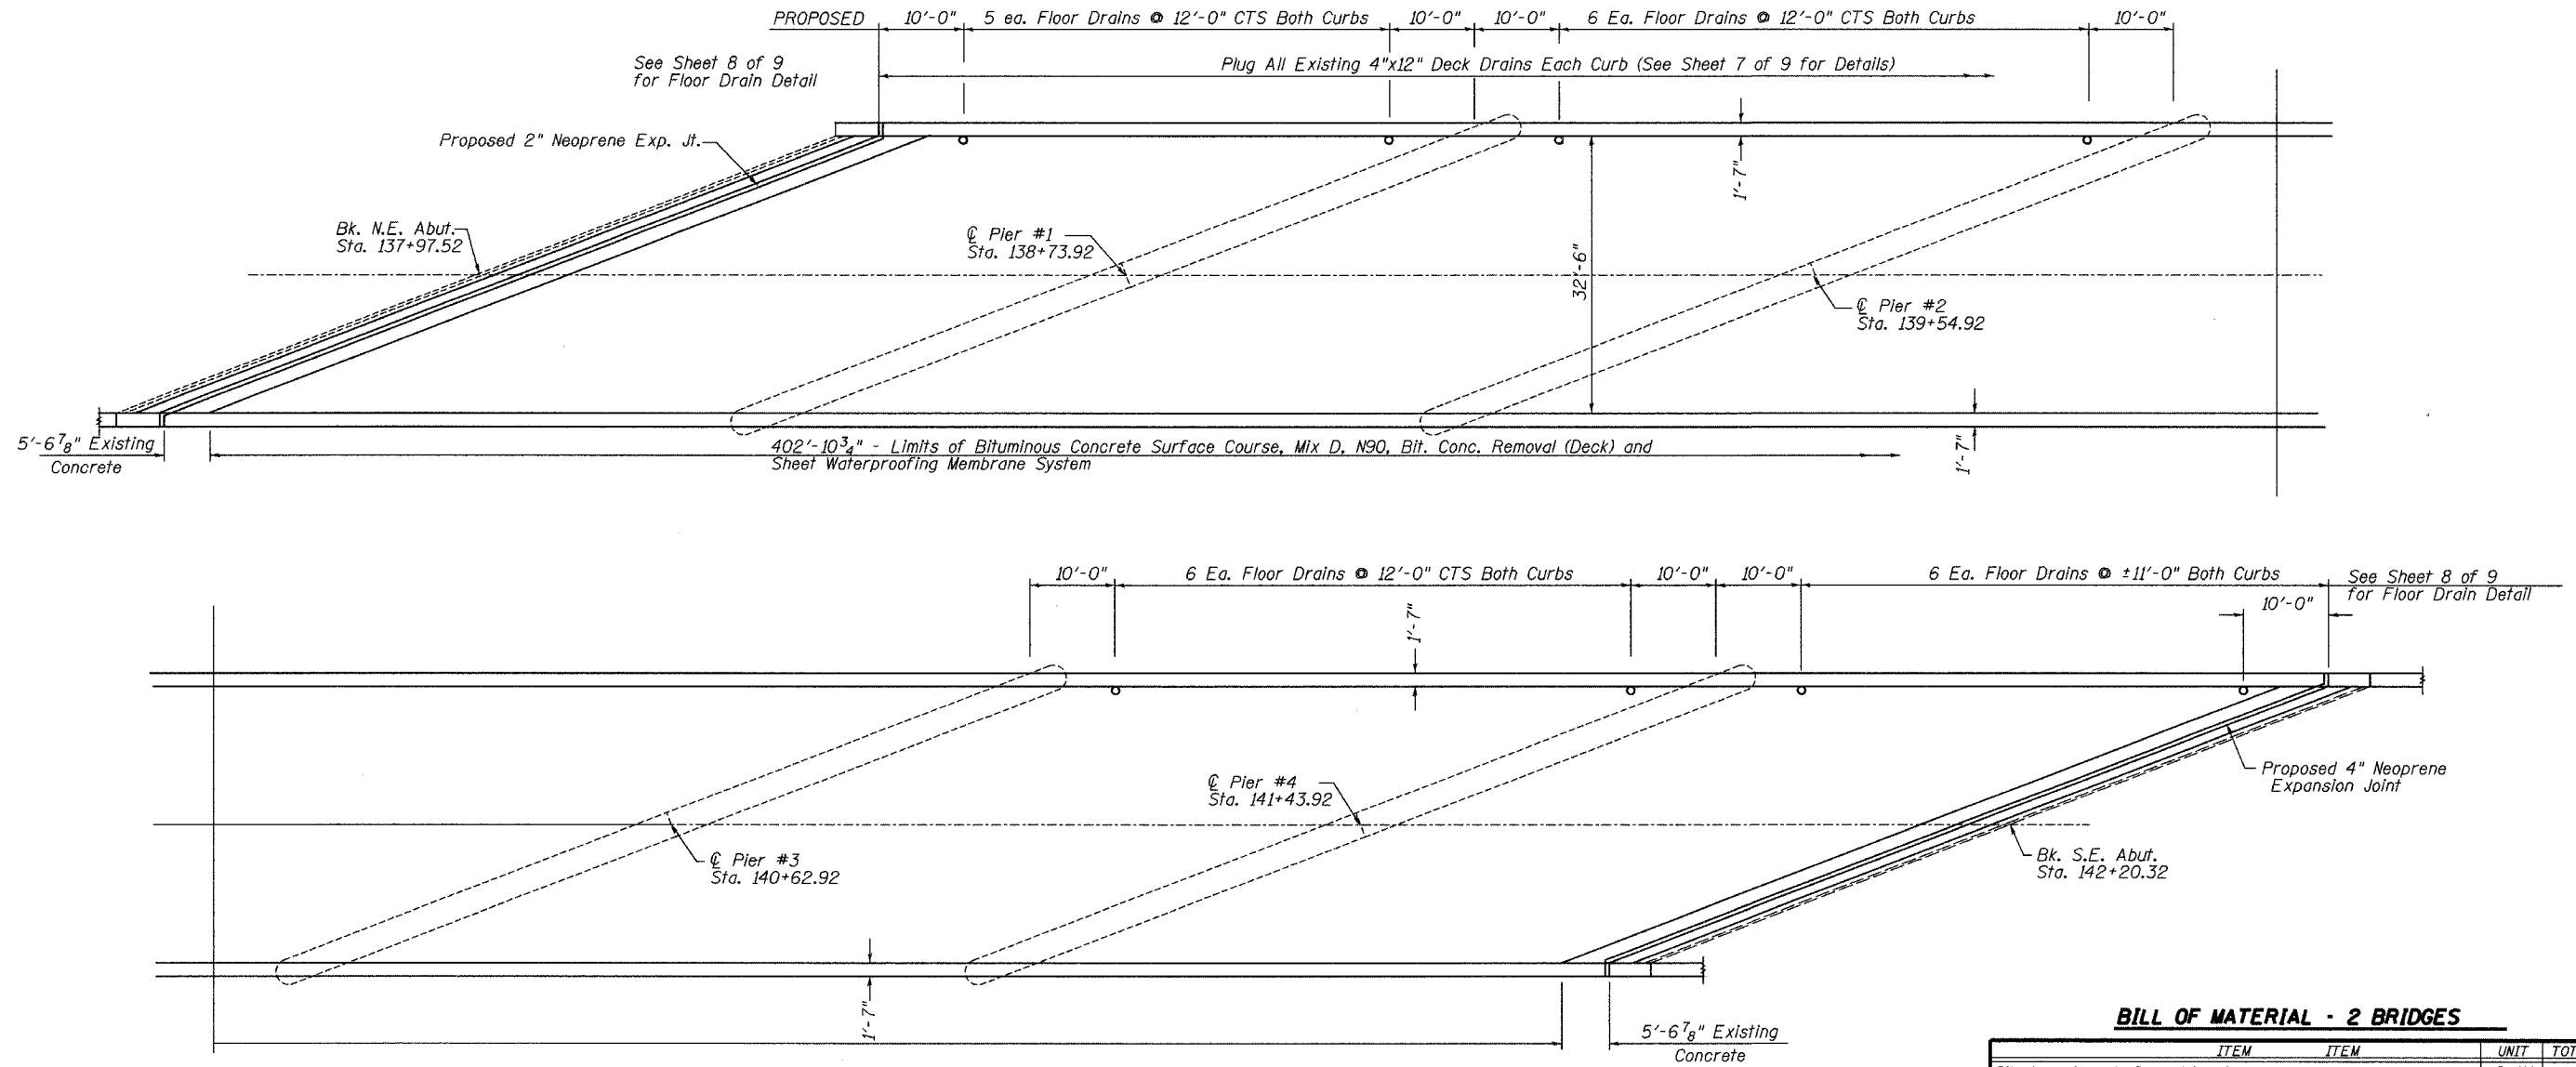

PLAN

BILL OF MATERIAL - 2 BRIDGES

ITEM	UNIT	TOTAL
Bituminous Concrete Removal (Deck)	Sq Yd	2910
Bituminous Concrete Surface Course, Superpave, Mix "D" N90	Ton	327
Sheet Waterproofing Membrane System	Sq. Yd.	2910
Protective Shield	Sq. Yd.	360
Plug Existing Deck Drains	Each	192
Floor Drains	Each	92

DESIGNED	SB, DP
CHECKED	SB
DRAWN	BH, BS
CHECKED	SB

DECK PLAN
F.A.P. Route 303 &
FAP 738 (IL 251) OVER Railroad
SECTION (5VB, 5HB, 1-2HB)M
WINNEBAGO COUNTY
SN 101-0029