



F.A.P. RTE.	SECTION	COUNTY	TOTAL SHEETS	SHEET NO.
649	67(I)RS-2&I	MARSHALL	74	6
STA.		TO STA.		
FED. ROAD DIST. NO.		ILLINOIS FED. AID PROJECT		

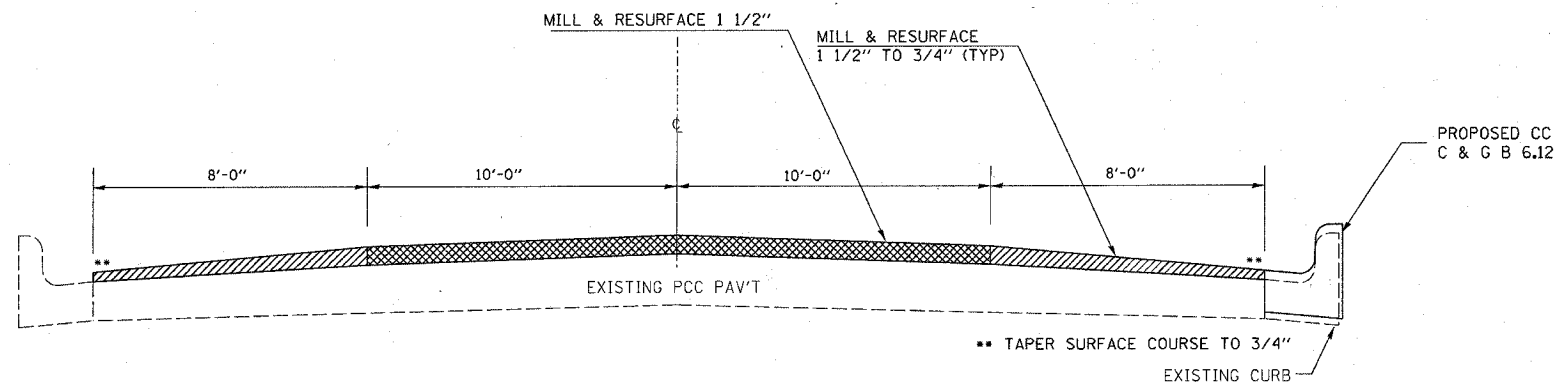


TYPICAL SECTION

STA 559+65 TO 566+80  
STA 574+00 TO 585+50

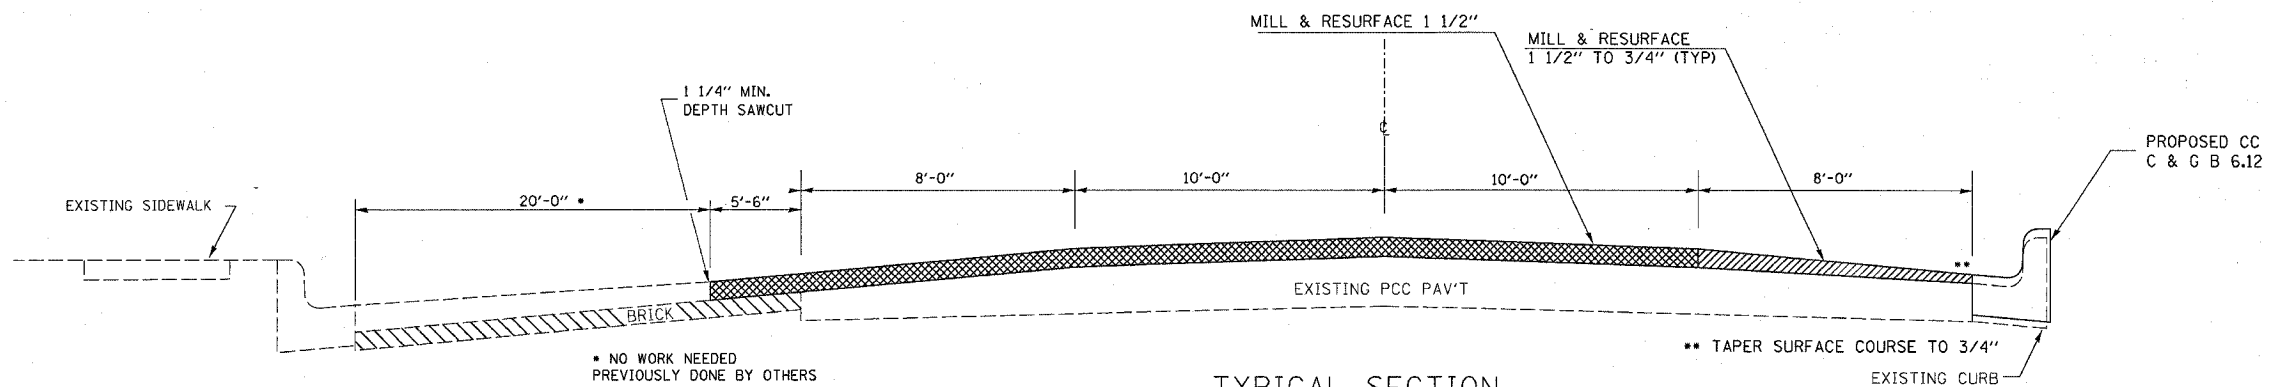

TYPICAL SECTION

STA 569+00 TO 574+00

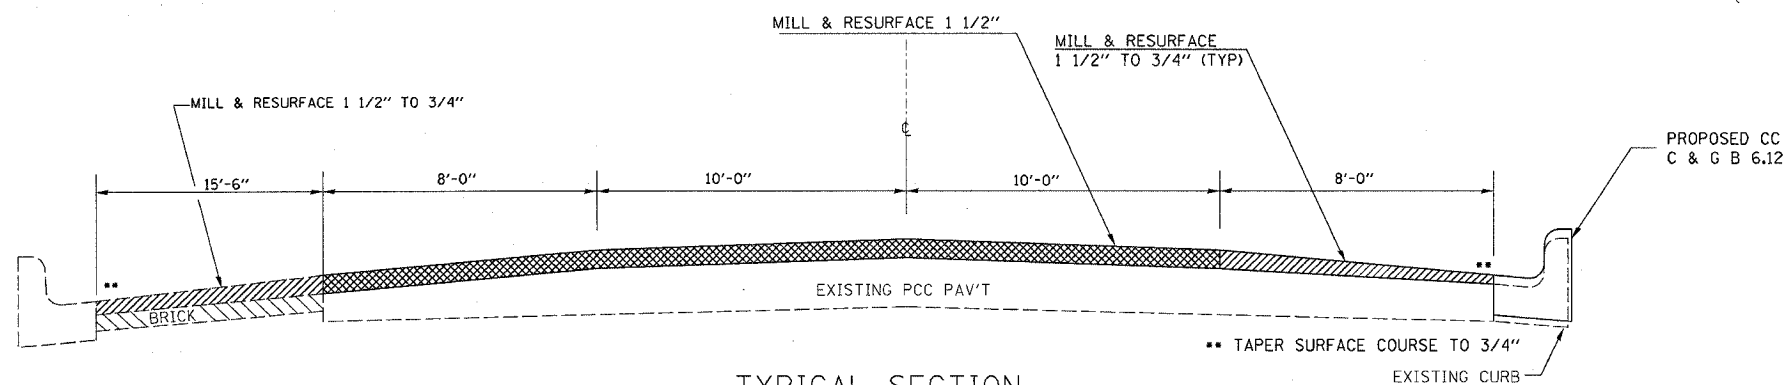

TYPICAL SECTION

STA 569+00 TO 574+00

REVISIONS	
NAME	DATE

ILLINOIS DEPARTMENT OF TRANSPORTATION

**TYPICAL SECTION**

SCALE: VERT. HORIZ.  
DATE

DRAWN BY  
CHECKED BY