
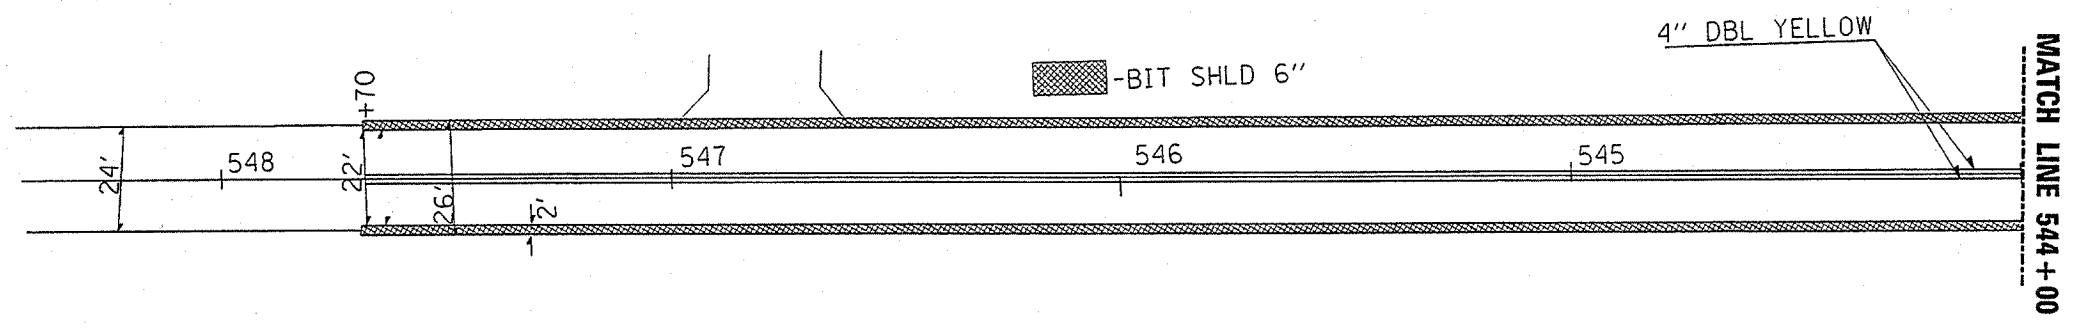


CONTRACT NO. 66403				
F.A.P. RTE.	SECTION	COUNTY	TOTAL SHEETS	SHEET NO.
649		MARSHALL	74	9
STA.		TO STA.		
FED. ROAD DIST. NO.		ILLINOIS FED. AID PROJECT		

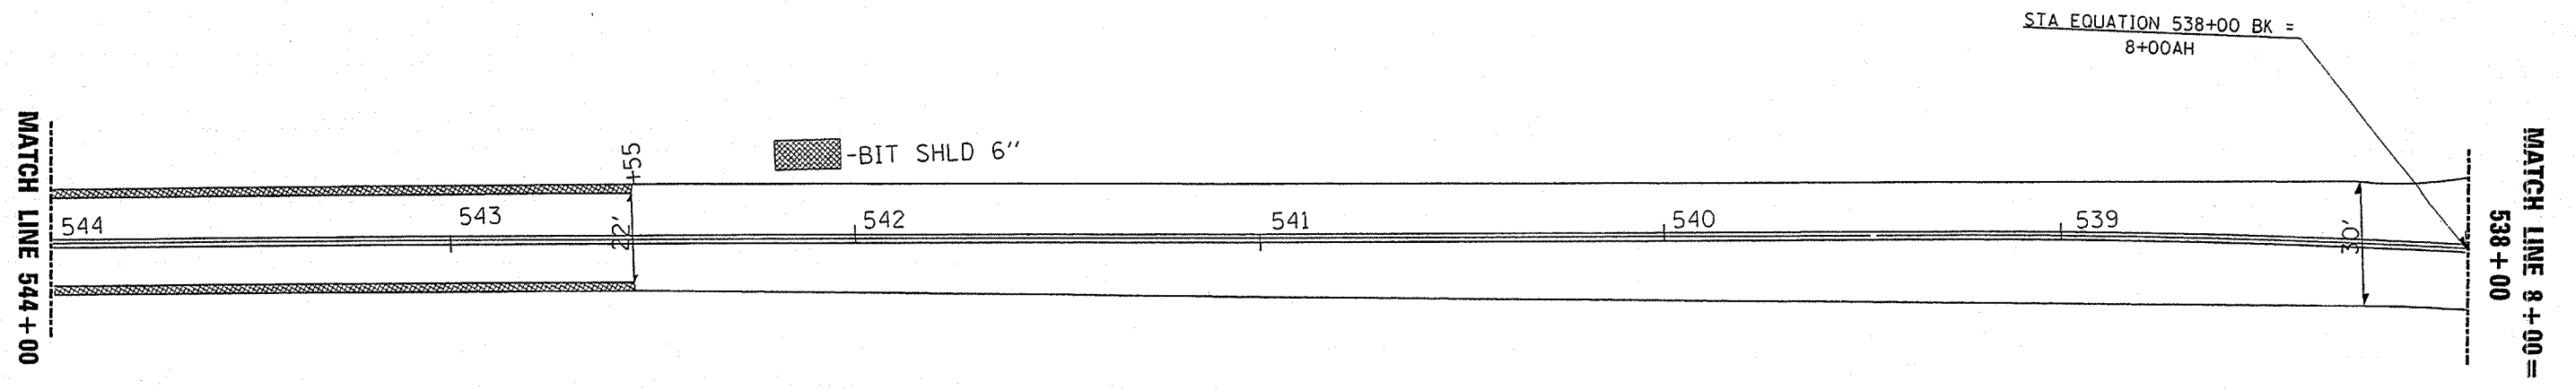

REVISIONS	
NAME	DATE

ILLINOIS DEPARTMENT OF TRANSPORTATION

DETAILS

SCALE: VERT. DRAWN BY
 HORIZ. CHECKED BY
 DATE

PLOT DATE * DATE
 FILE NAME * FILENAME
 PLOT SCALE * SCALES
 REFERENCE * REFERENCE