

IL RT. 17 (CHESTNUT STREET)


66403

F.A.P. RTE.	SECTION	COUNTY	TOTAL SHEETS	SHEET NO.
649	(67) T&I	MARSHALL	74	44

STA. 570+00 TO STA. 571+00
 FED. ROAD DIST. NO. ILLINOIS FED. AID PROJECT
 D-93-053-01 CONTRACT NUMBER

DATE: _____ BY: _____
 REVISIONS:
 NO. _____ DATE: _____ BY: _____

DATE: _____ BY: _____
 REVISIONS:
 NO. _____ DATE: _____ BY: _____

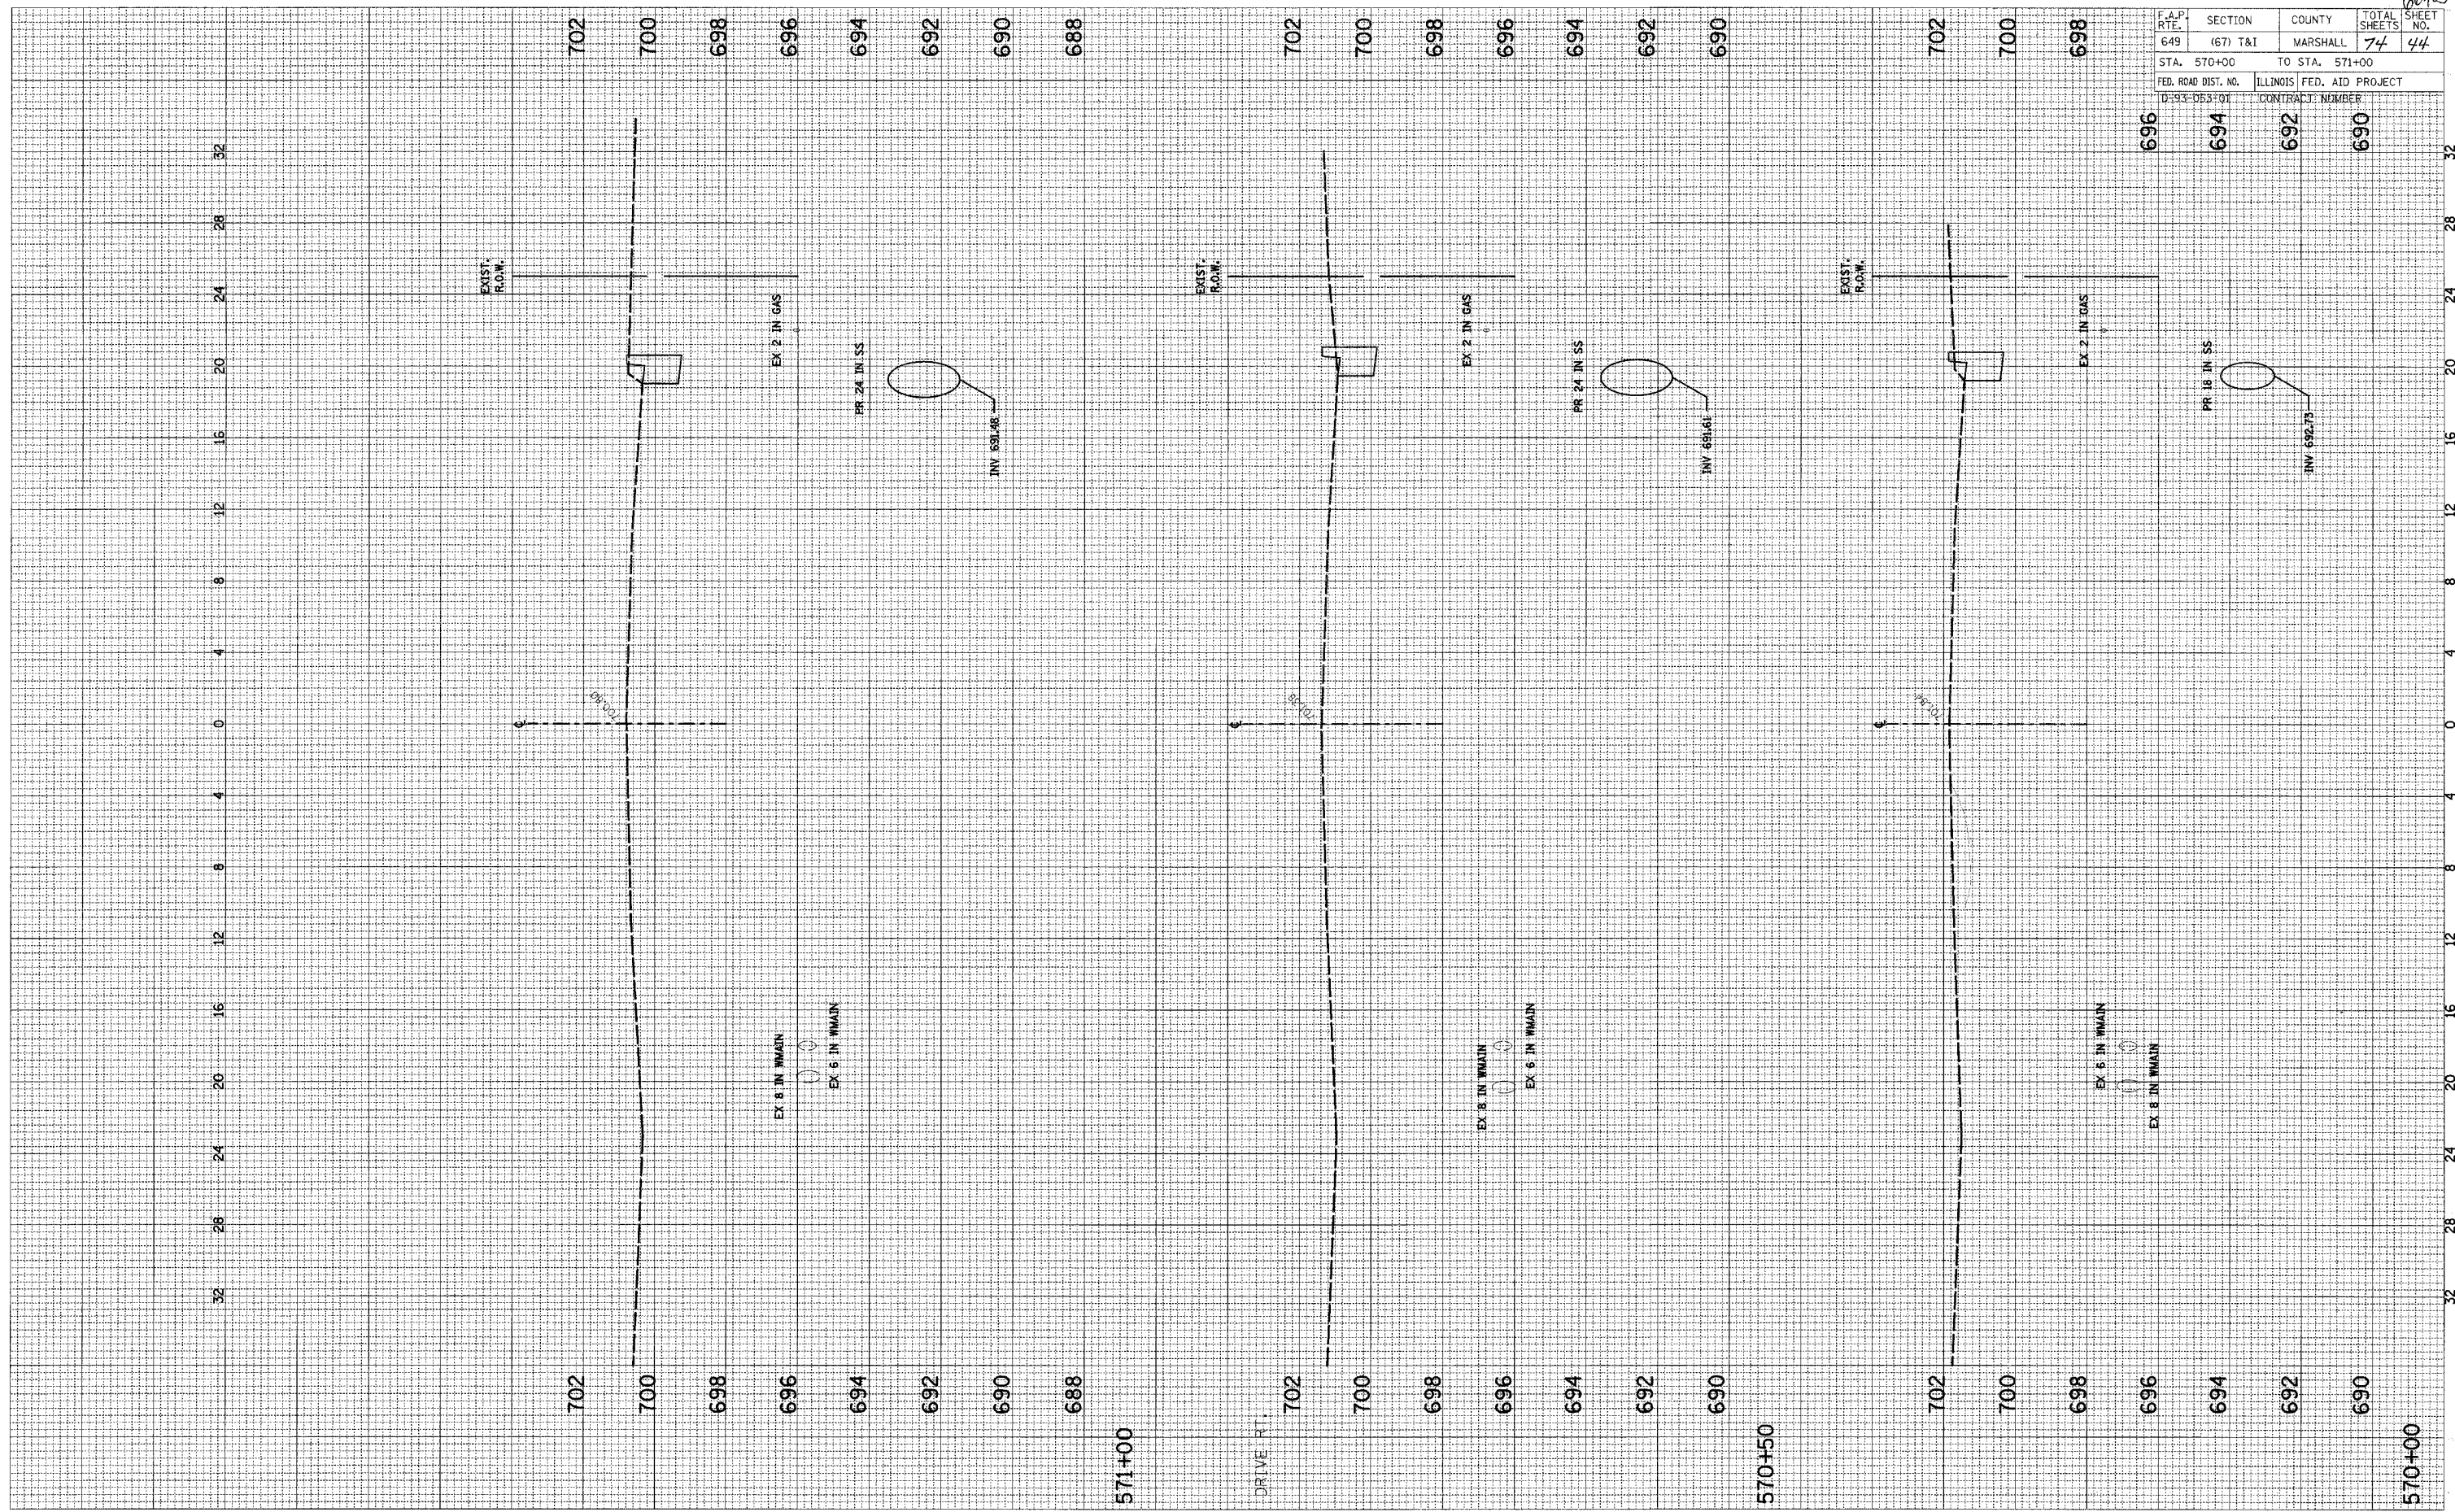

SCALE: HORIZ. 1"=4'
 VERT. 1"=2'