


IL RT. 17 (CHESTNUT STREET)

604e3

F.A.P. RTE.	SECTION	COUNTY	TOTAL SHEETS	SHEET NO.
649	(67) T&I	MARSHALL	74	49
STA. 580+00		TO STA. 581+00		
FED. ROAD DIST. NO.	ILLINOIS	FED. AID PROJECT		
D-93-053-01	CONTRACT NUMBER			

FINAL SURVEY BY DATE
 SURVEYED BY DATE
 TEMPLATE NO.
 NOTE BOOK NO.
 AREAS CHECKED

ORIGINAL SURVEY BY DATE
 SURVEYED BY DATE
 TEMPLATE NO.
 NOTE BOOK NO.
 AREAS CHECKED

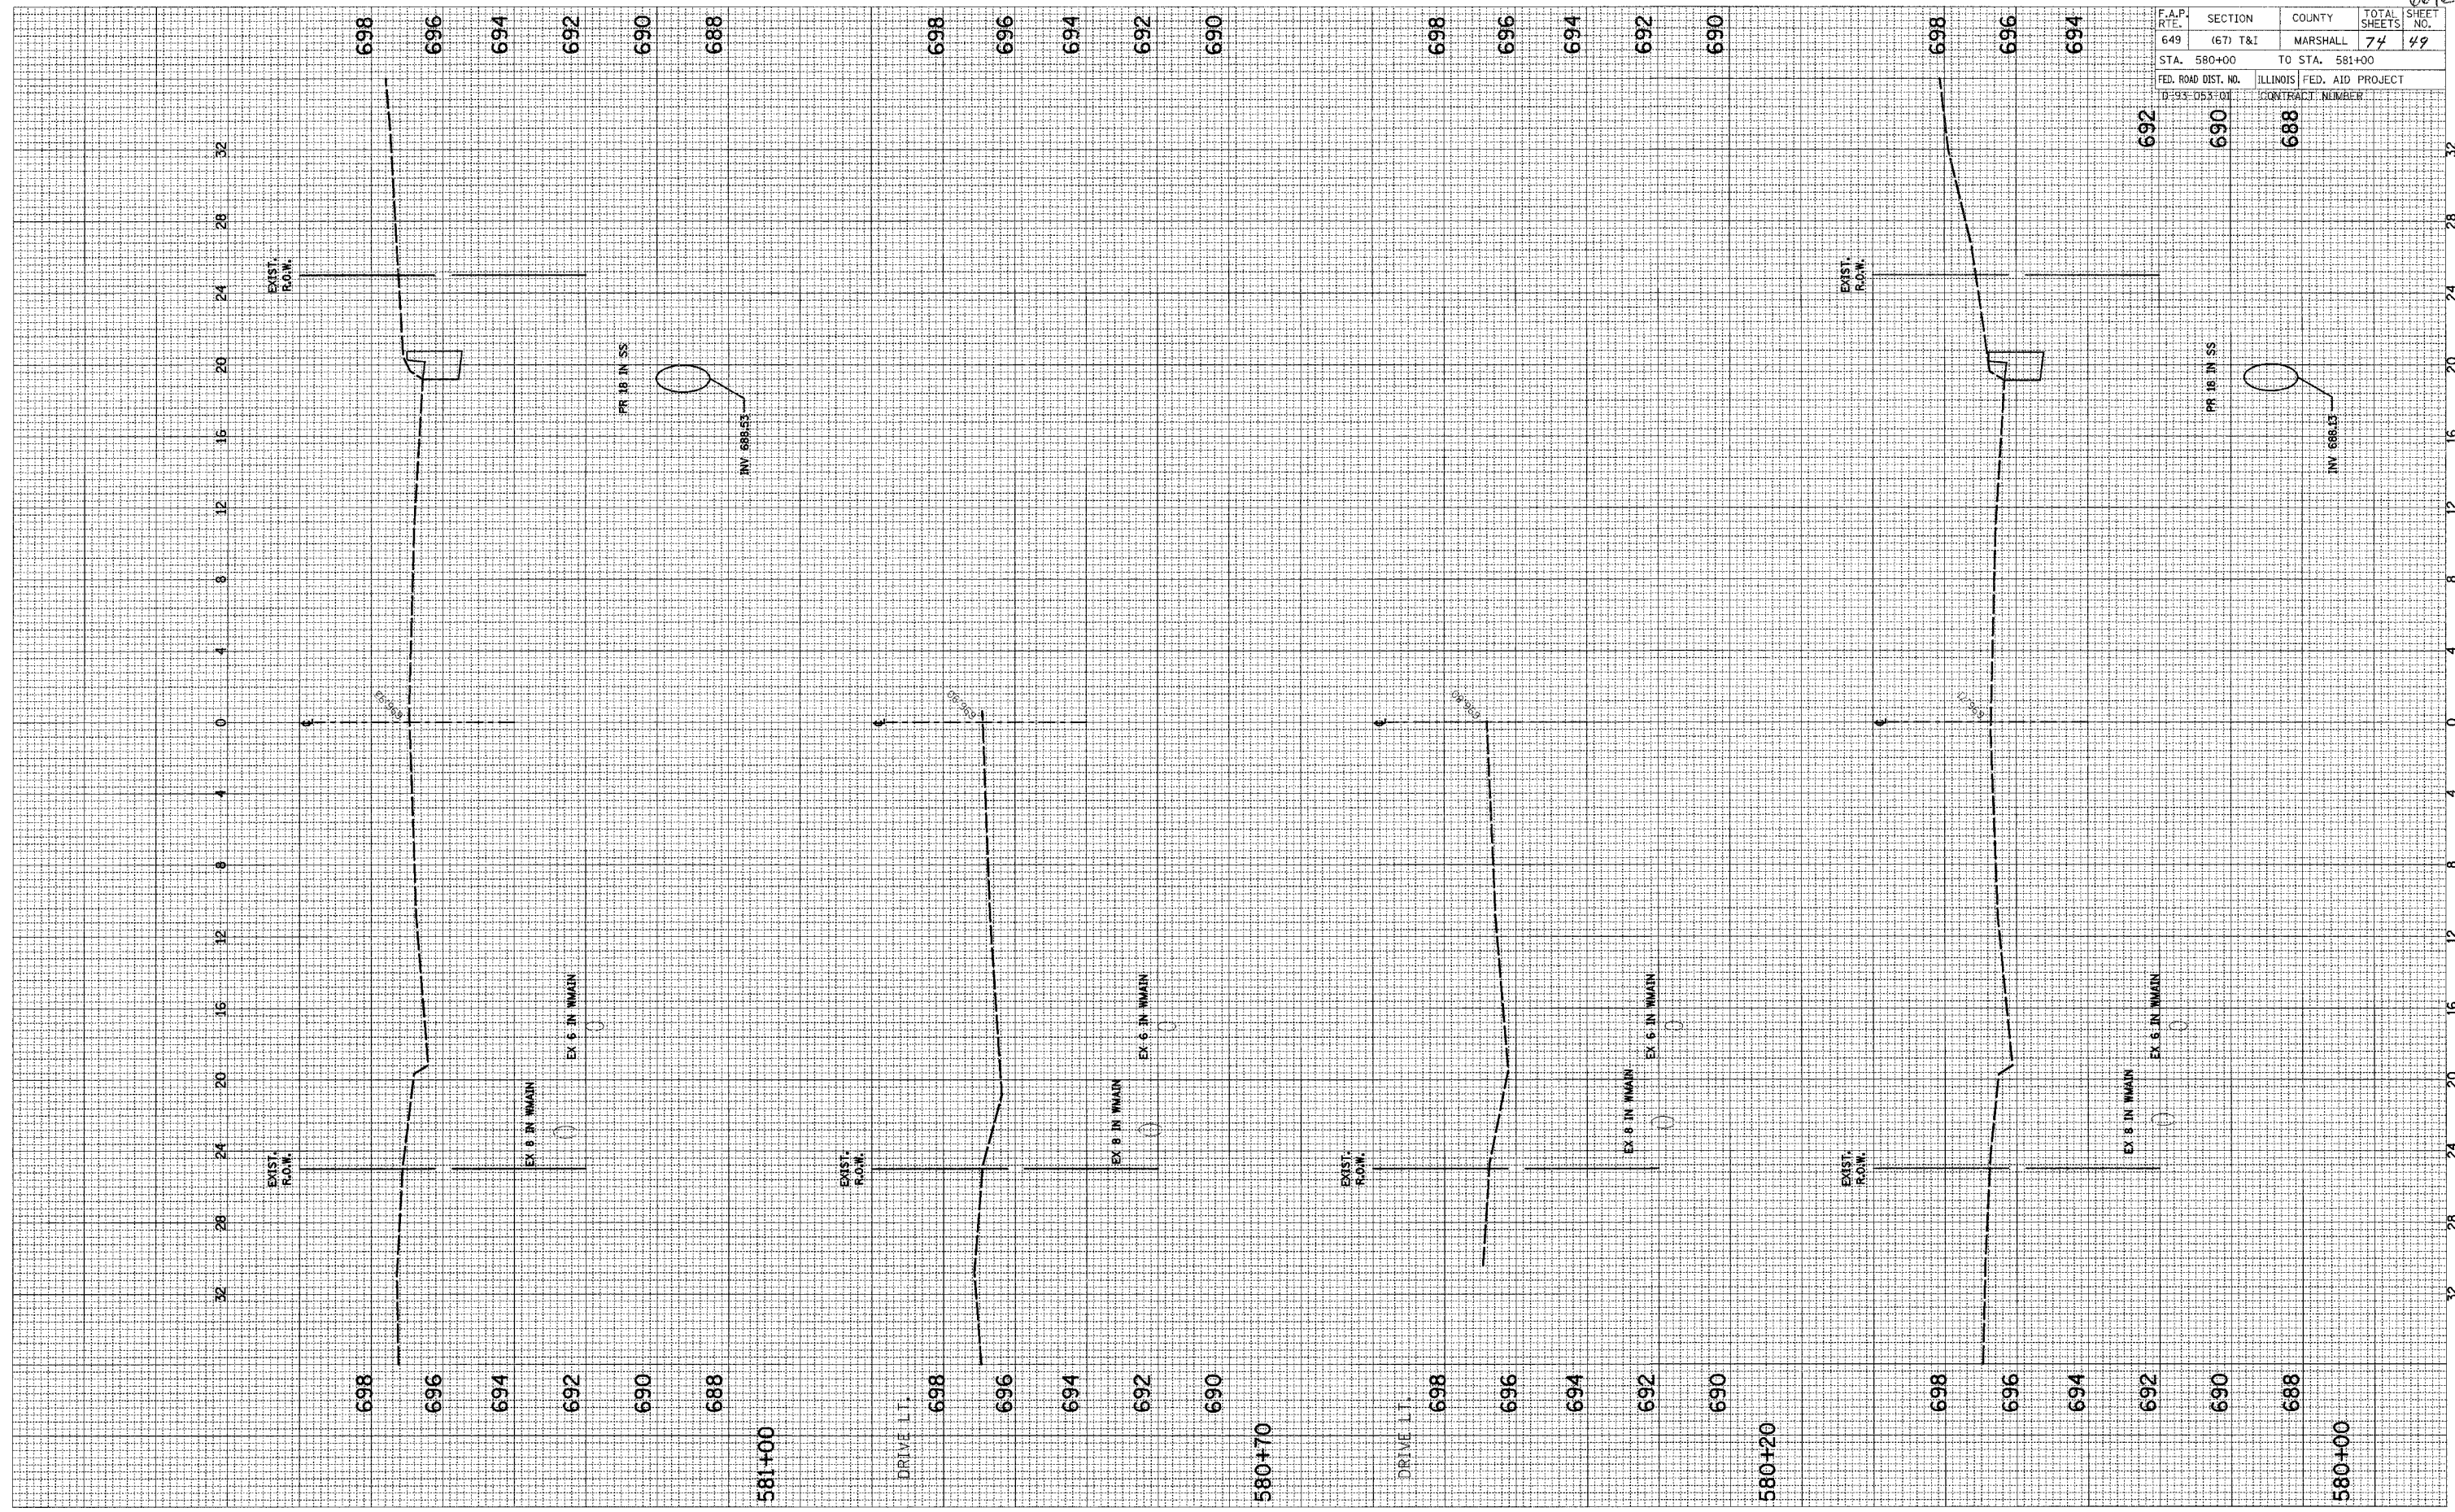

SCALE: HORIZ. 1"=40'
 VERT. 1"=4'