


IL RT. 17 (CHESTNUT STREET)

6/10/03

F.A.P. RTE.	SECTION	COUNTY	TOTAL SHEETS	SHEET NO.
649	(67) T&I	MARSHALL	74	51
STA. 584+50	TO STA. 588+00			
FED. ROAD DIST. NO.	ILLINOIS	FED. AID PROJECT		
D-93-053-01	CONTRACT NUMBER			

FINAL SURVEY	CHECKED	DATE
NOTE BOOK	PLOTTED	BY
AREAS CHECKED	TEMPLATE	
NO.	AREAS CHECKED	

ORIGINAL SURVEY	CHECKED	DATE
NOTE BOOK	PLOTTED	BY
AREAS CHECKED	TEMPLATE	
NO.	AREAS CHECKED	

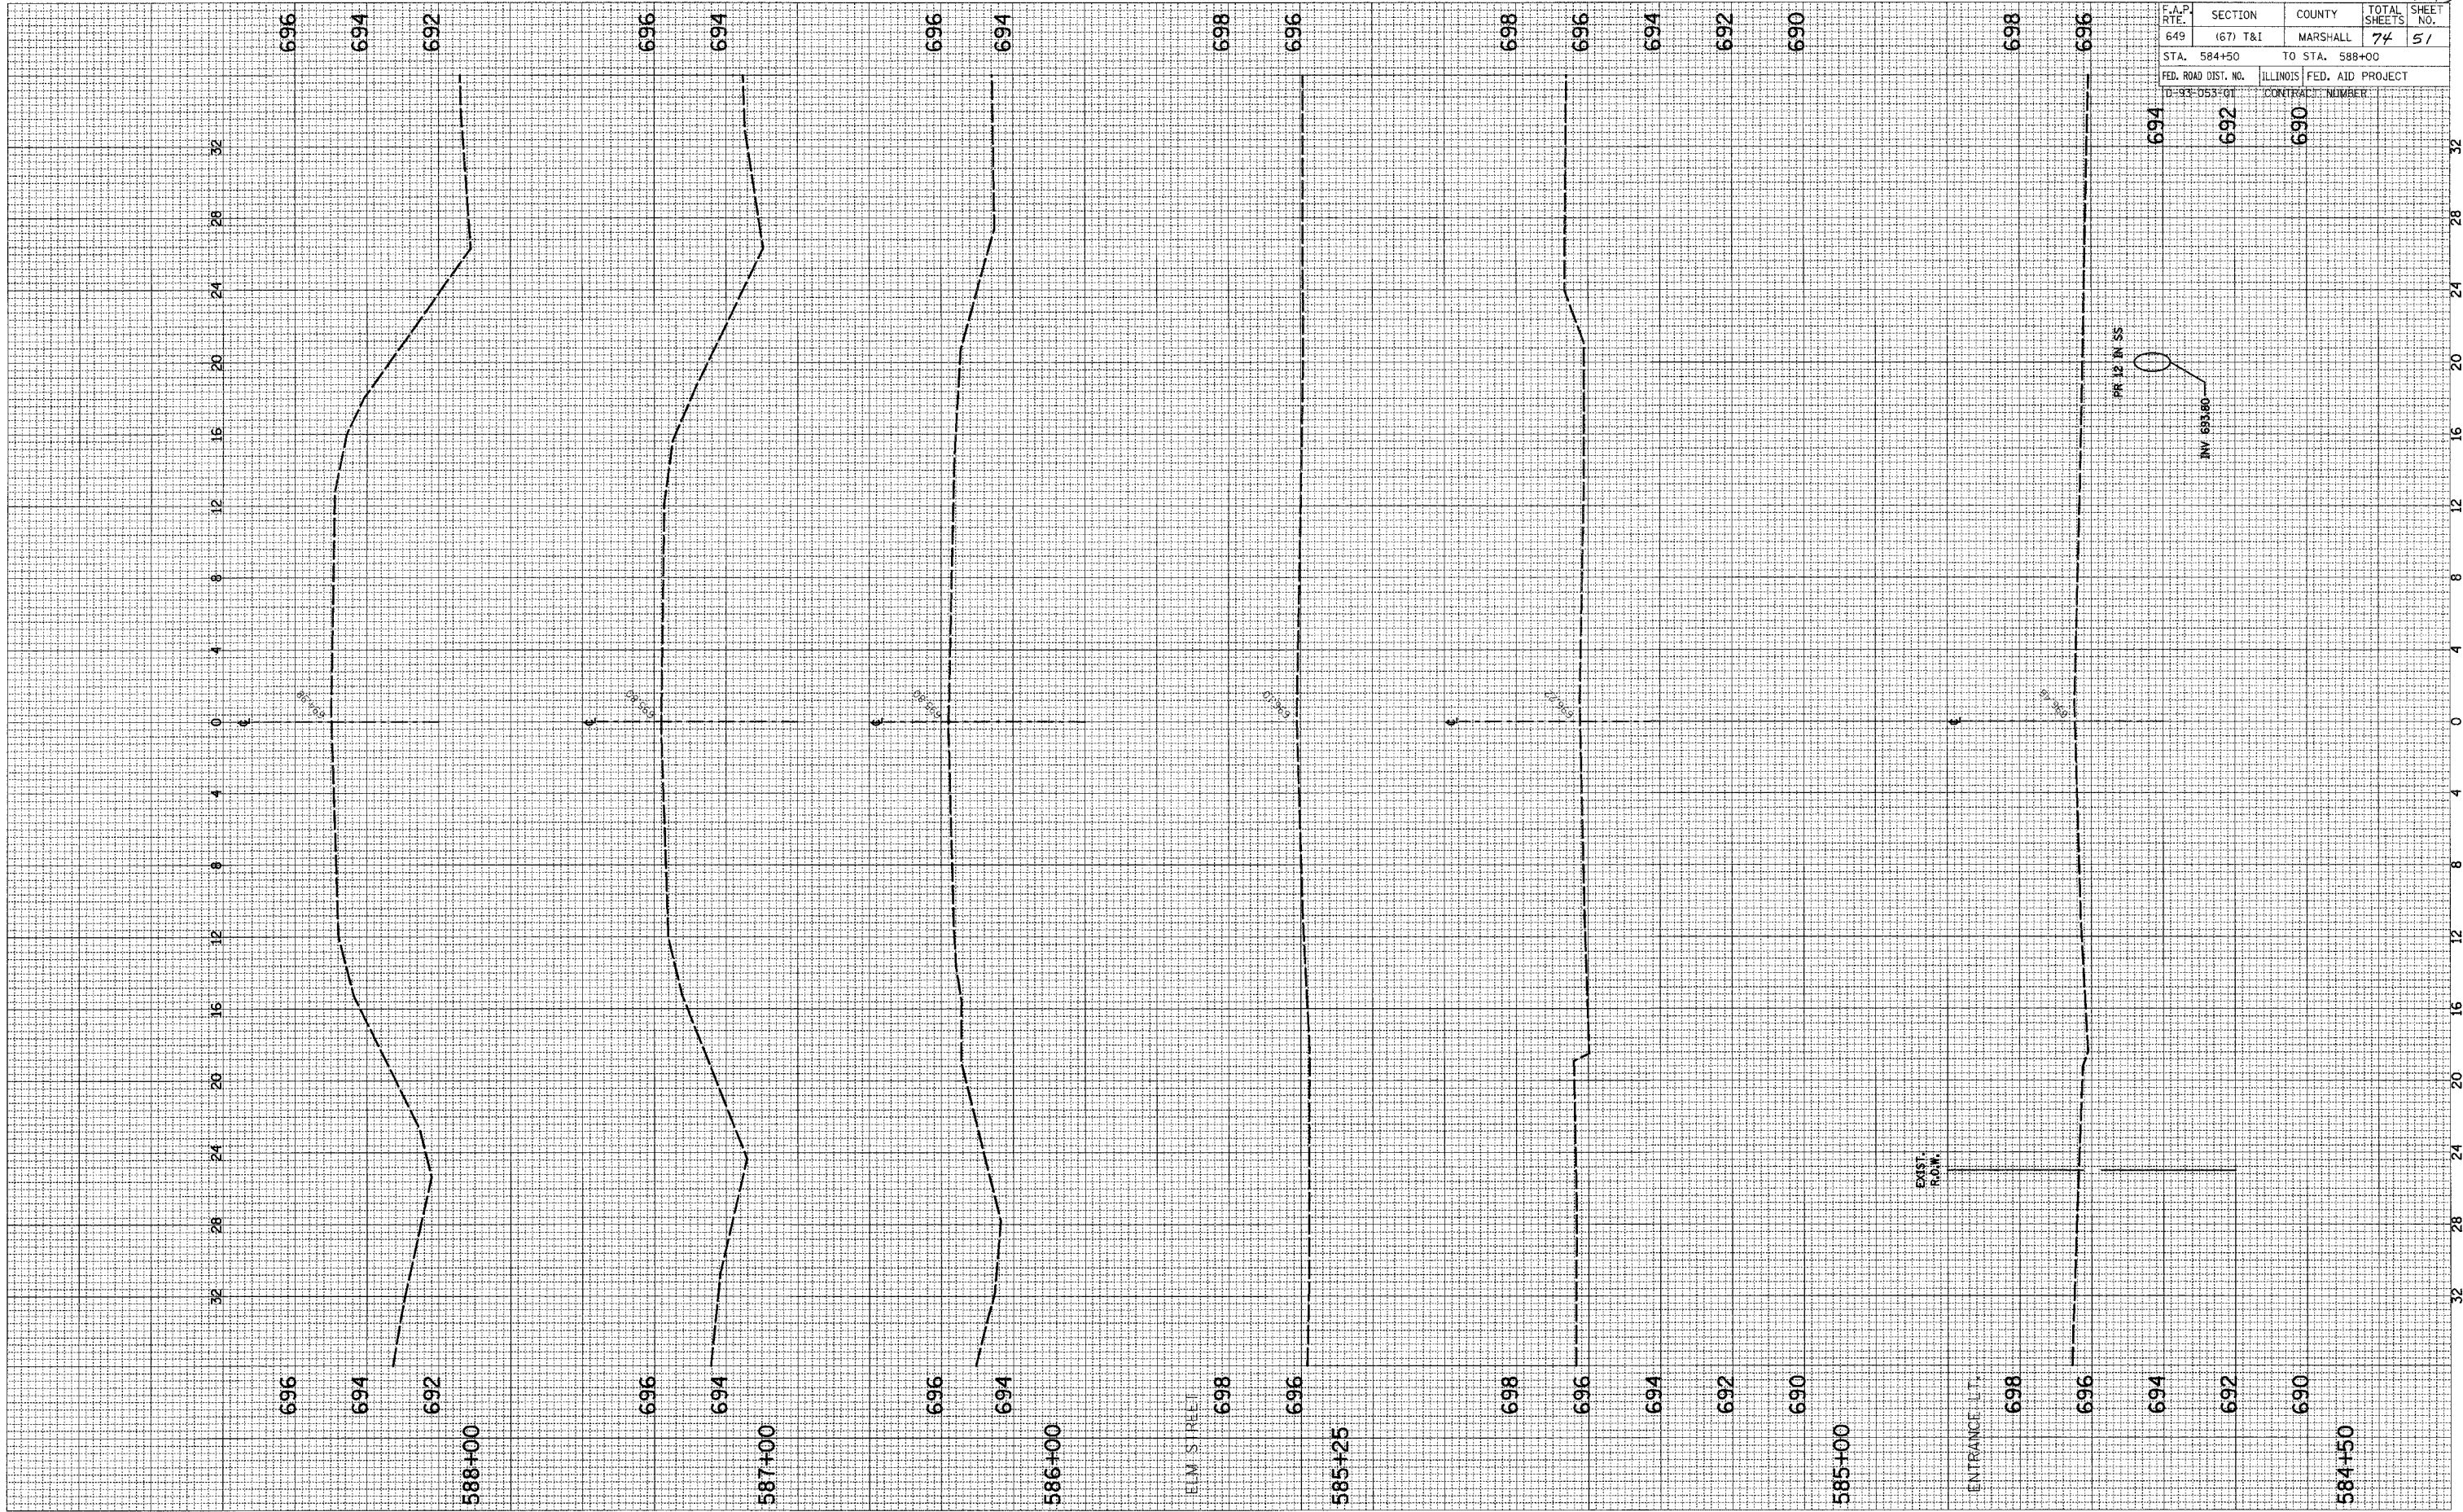

SCALE: HORIZ. 1/4  
VERT. 1/2