


2ND NORTH STREET STORM SEWER

6/20/03

F.A.P. RTE.	SECTION	COUNTY	TOTAL SHEETS	SHEET NO.
649	(67) T&I	MARSHALL	74	54
STA. 13+50		TO STA. 15+00		
FED. ROAD DIST. NO.		ILLINOIS FED. AID PROJECT		
10-93-053+01		CONTRACT NUMBER		

FINAL SURVEY PLOTTED AREAS CHECKED

ORIGINAL SURVEY PLOTTED AREAS CHECKED

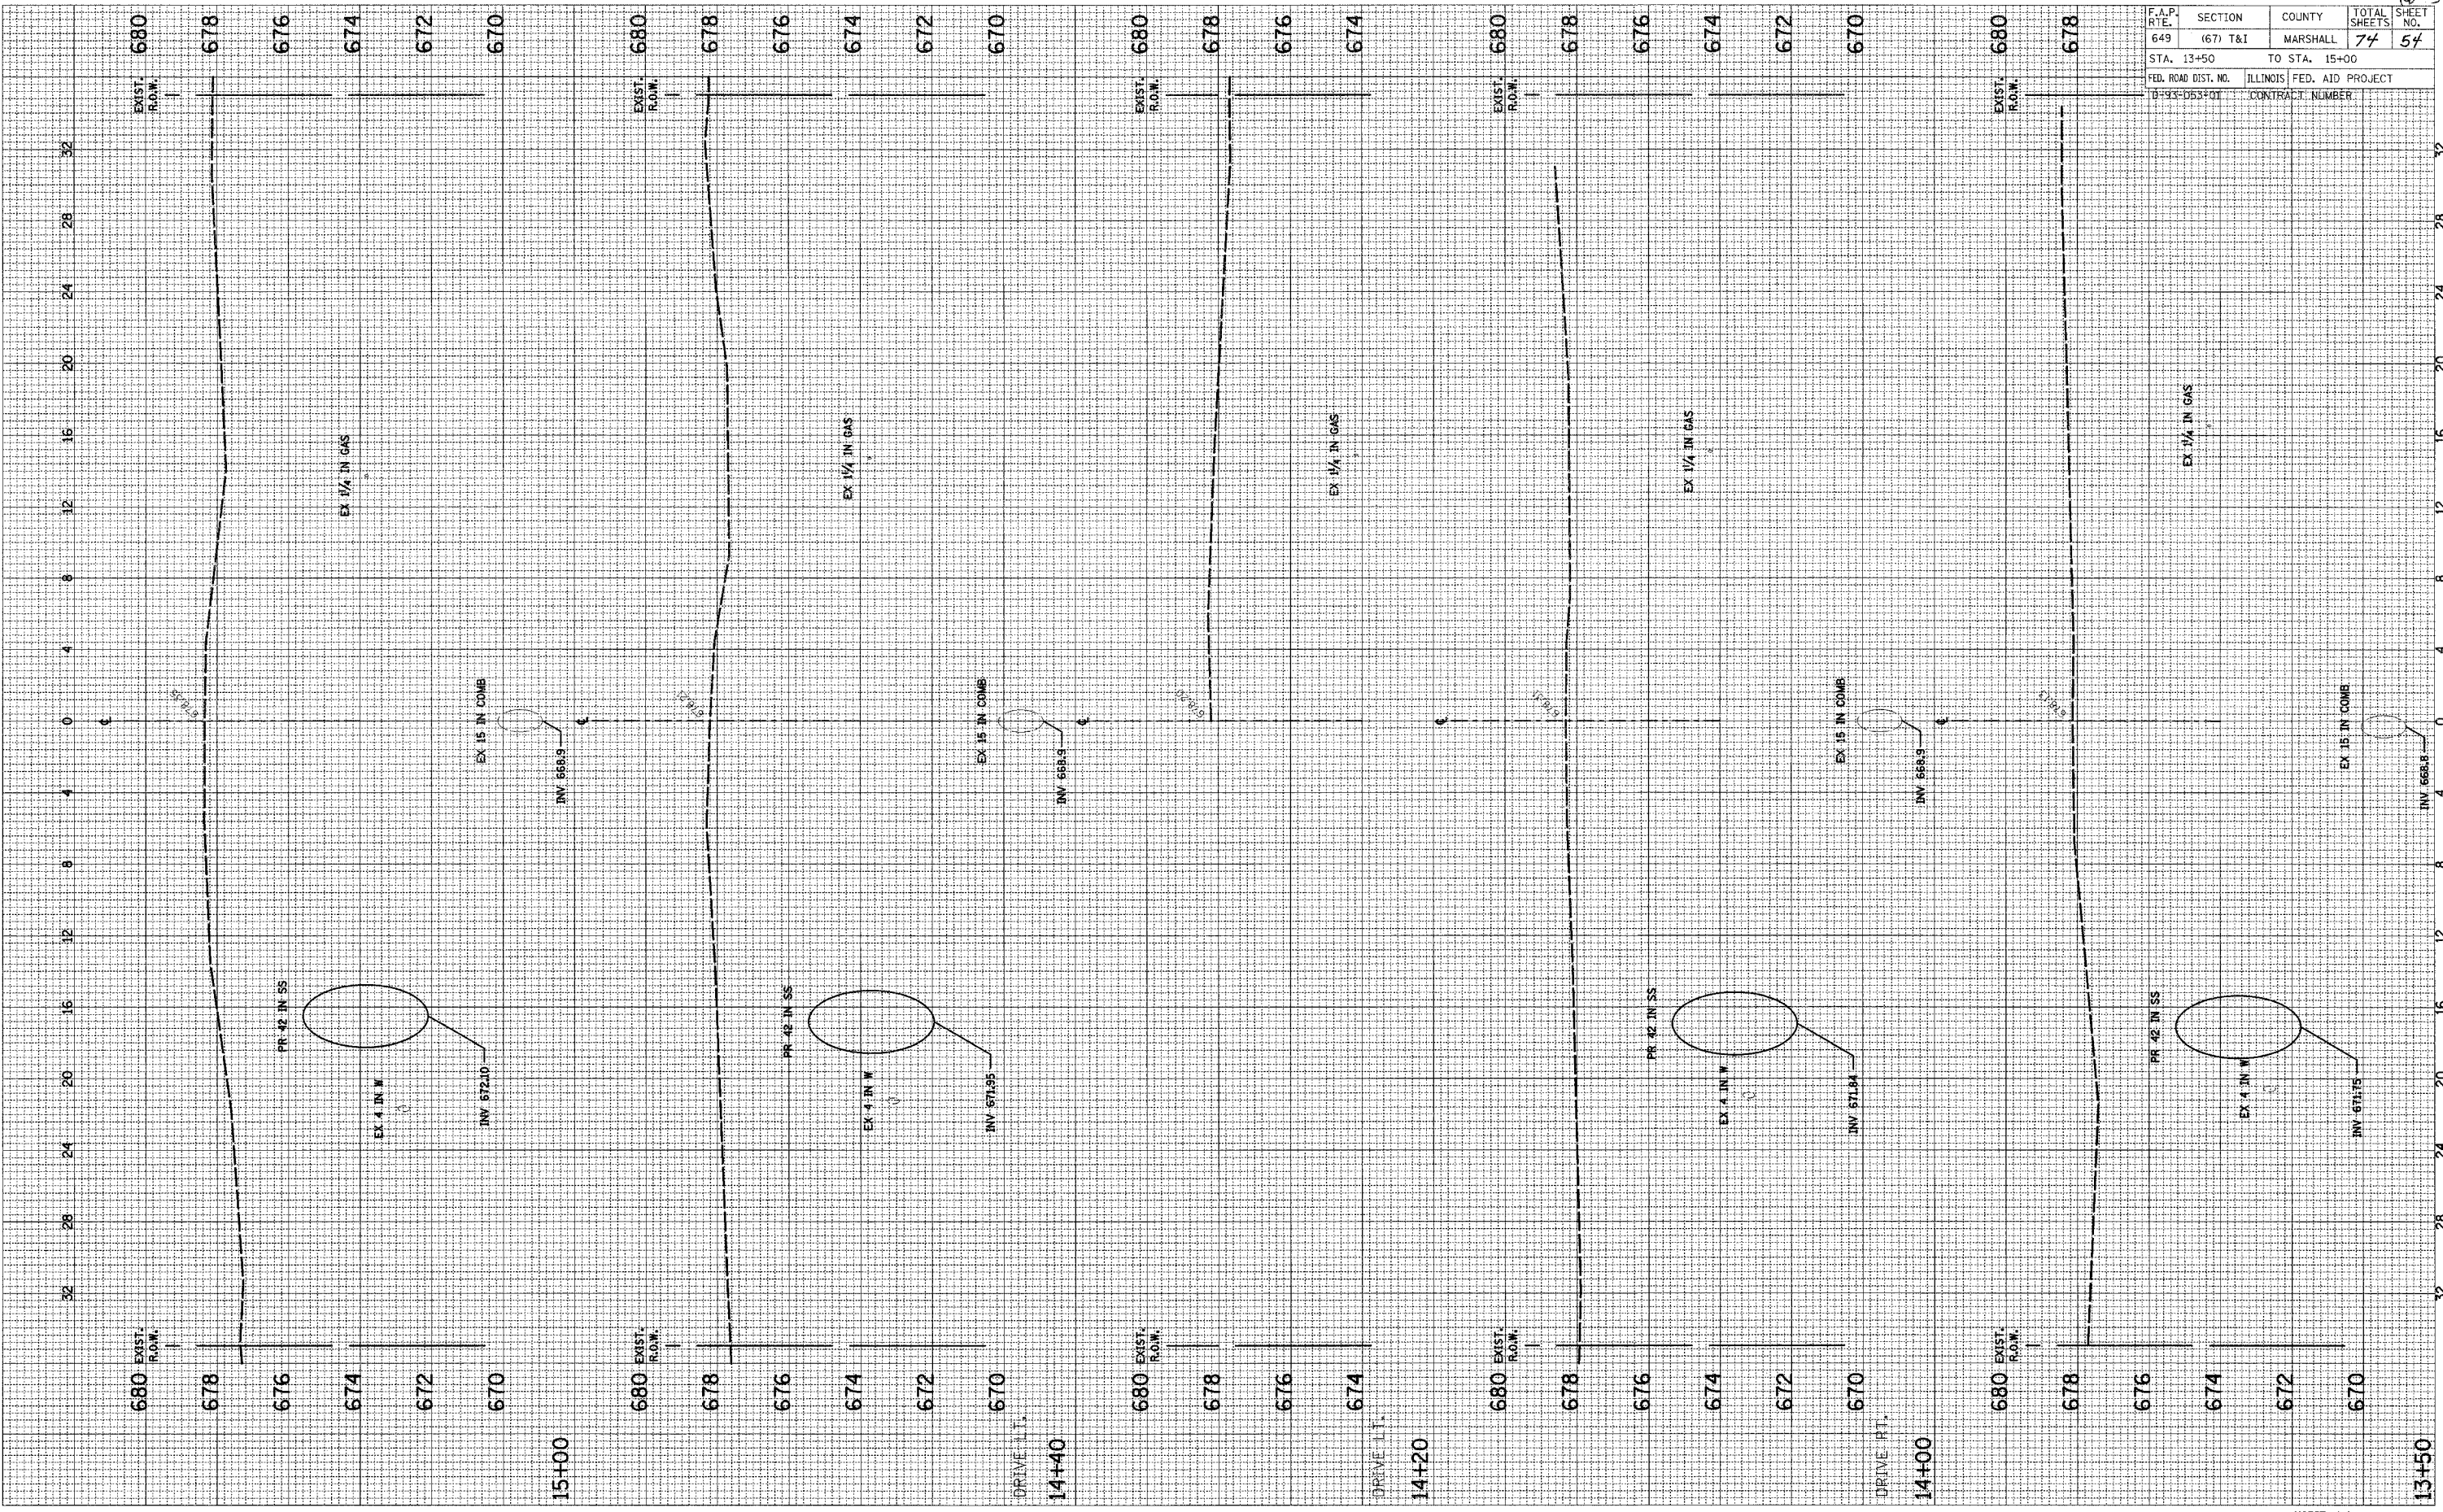

SCALE: HORIZ. 1"=4' VERT. 1"=2'