


2ND NORTH STREET STORM SEWER

66403

F.A.P. RTE.	SECTION	COUNTY	TOTAL SHEETS	SHEET NO.
649	(67) T&I	MARSHALL	74	55
STA. 15+50		TO STA. 17+00		
FED. ROAD DIST. NO.		ILLINOIS		FED. AID PROJECT
D-93-053-01		CONTRACT NUMBER		

FINAL SURVEY	BY	DATE
SURVEYED		
PLOTTED		
NOTE BOOK		
AREAS CHECKED		
NO.		

ORIGINAL SURVEY	BY	DATE
SURVEYED		
PLOTTED		
NOTE BOOK		
AREAS CHECKED		
NO.		

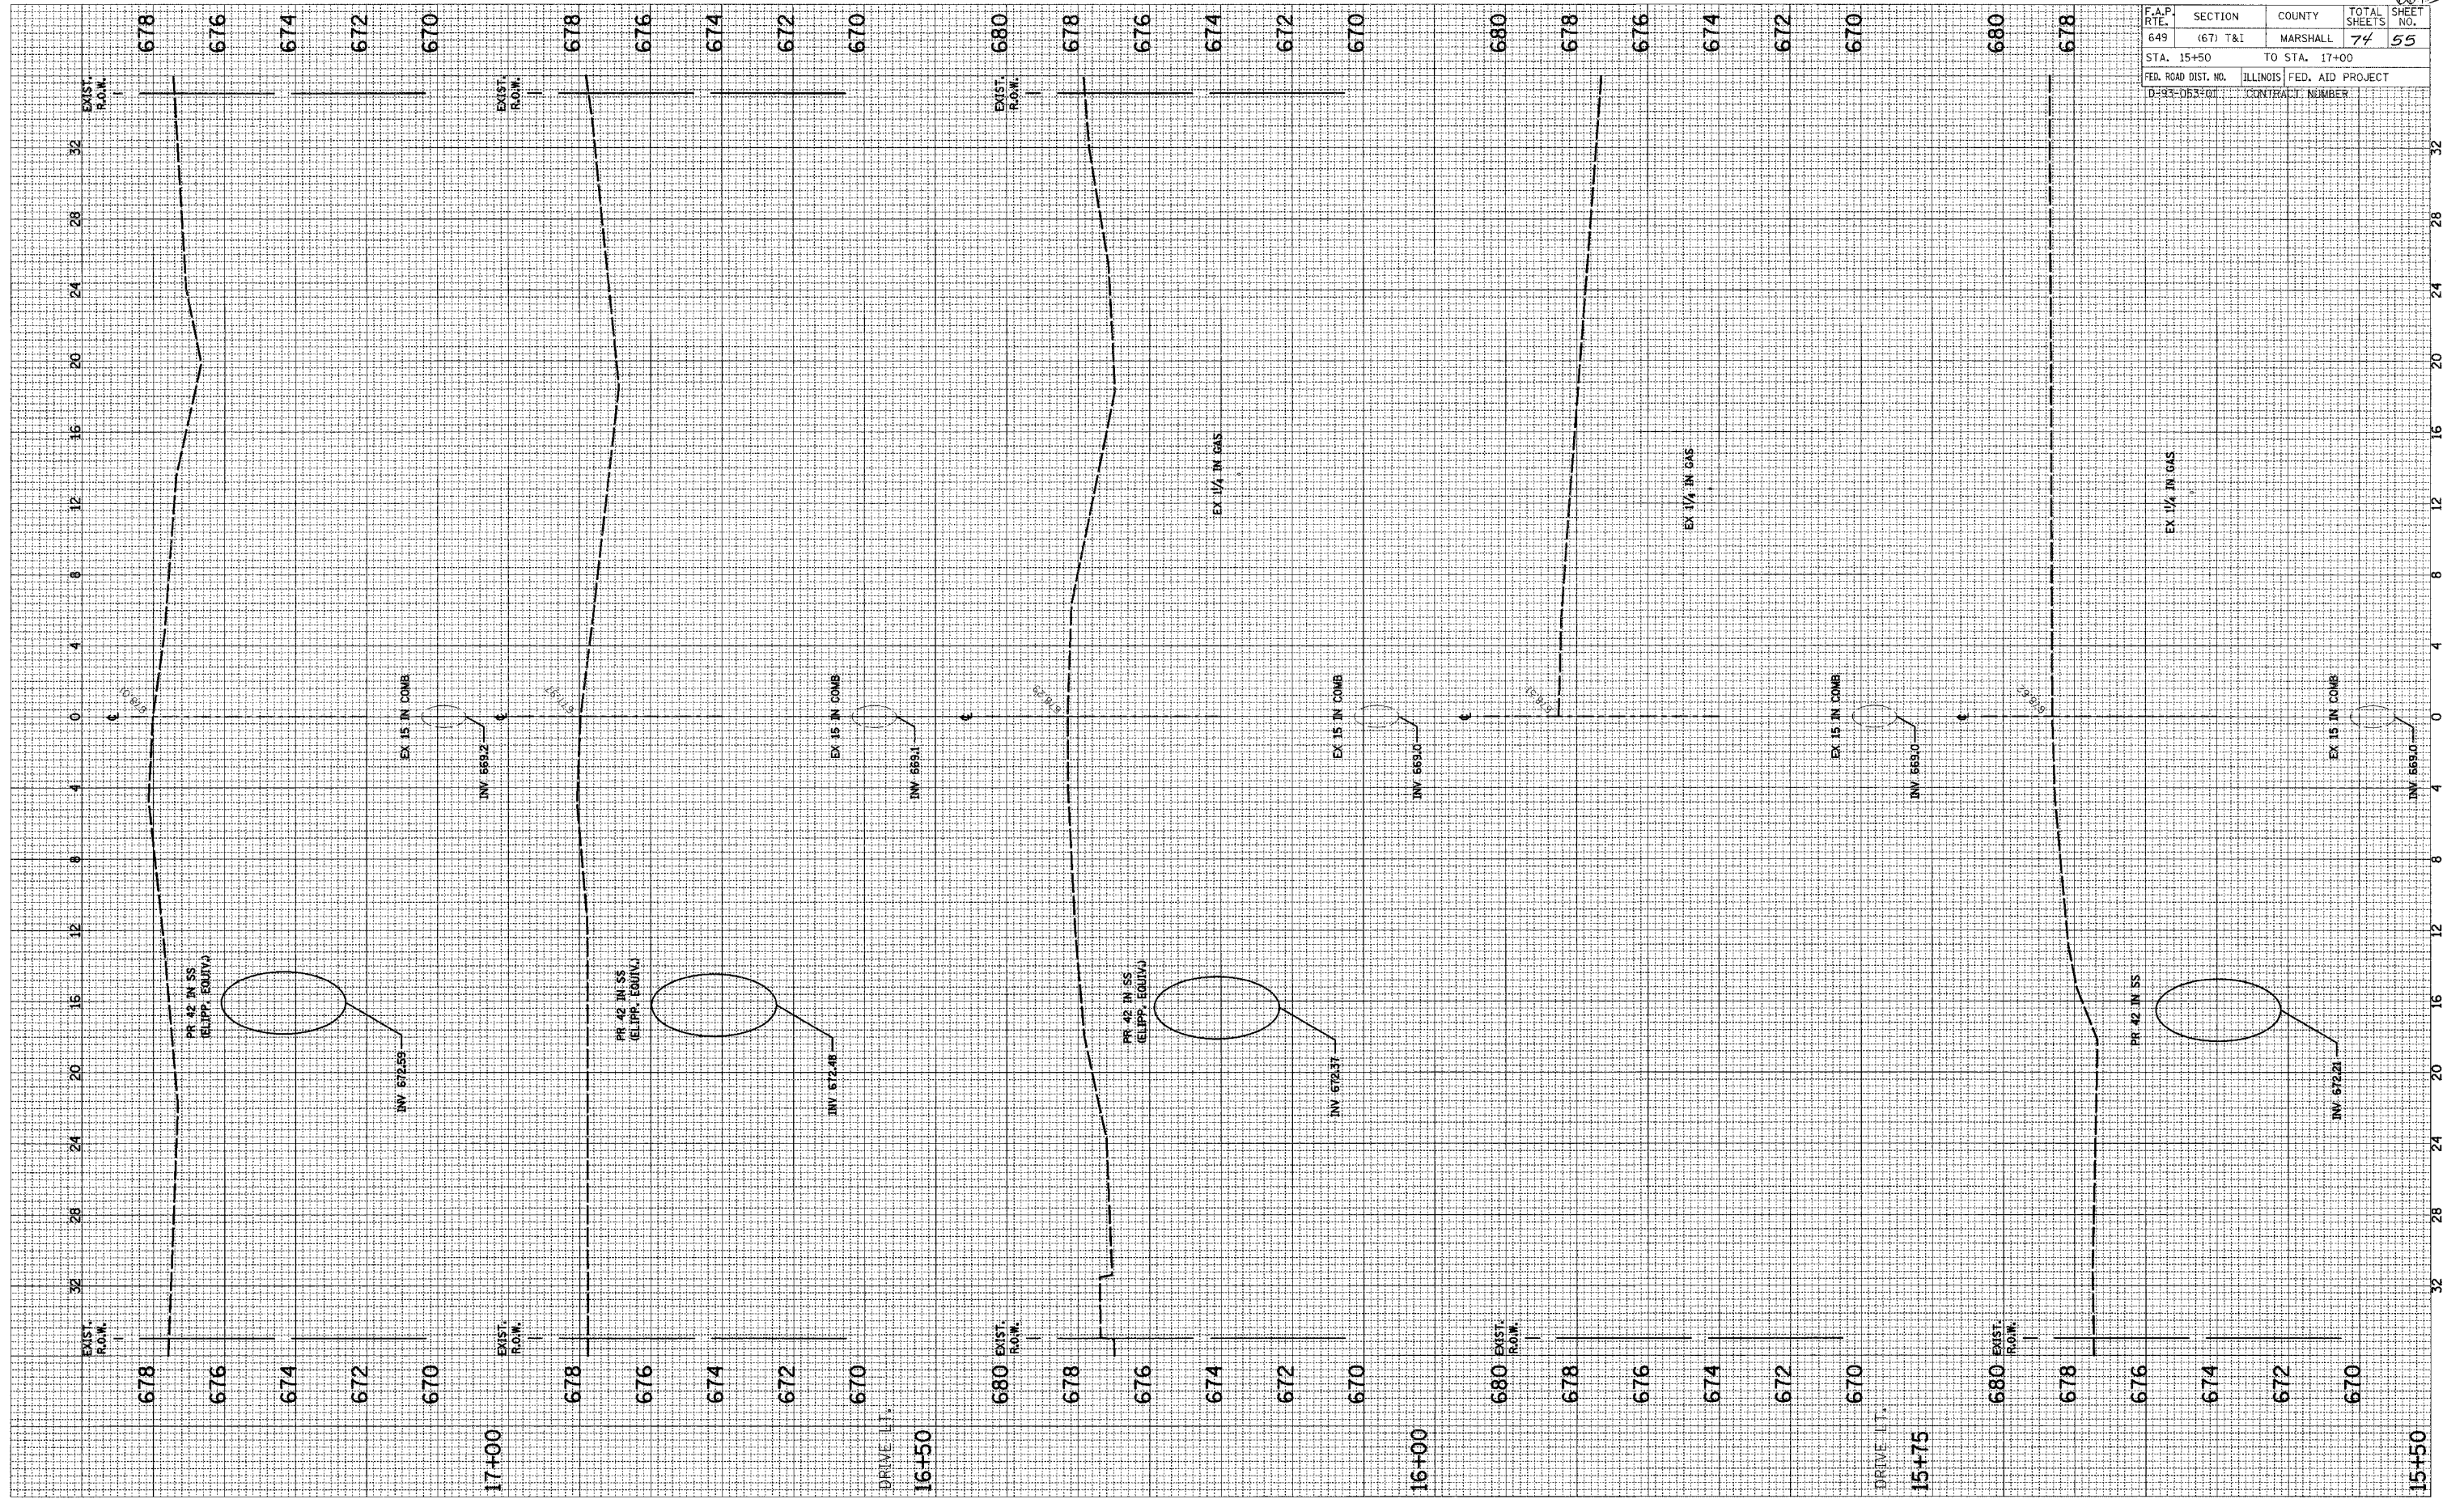

SCALE: HORIZ. 1"=4'
VERT. 1"=2'