


2ND NORTH STREET STORM SEWER

6/4/03

F.A.P. SITE: 649	SECTION: (67) T&I	COUNTY: MARSHALL	TOTAL SHEETS: 74	SHEET NO.: 57
STA. 19+00		TO STA. 20+02		
FED. ROAD DIST. NO. D-93-053-01	ILLINOIS	FED. AID PROJECT		
		CONTRACT NUMBER		

FINAL SURVEY PLOTTED TEMPLATE AREAS CHECKED

ORIGINAL SURVEY PLOTTED TEMPLATE AREAS CHECKED

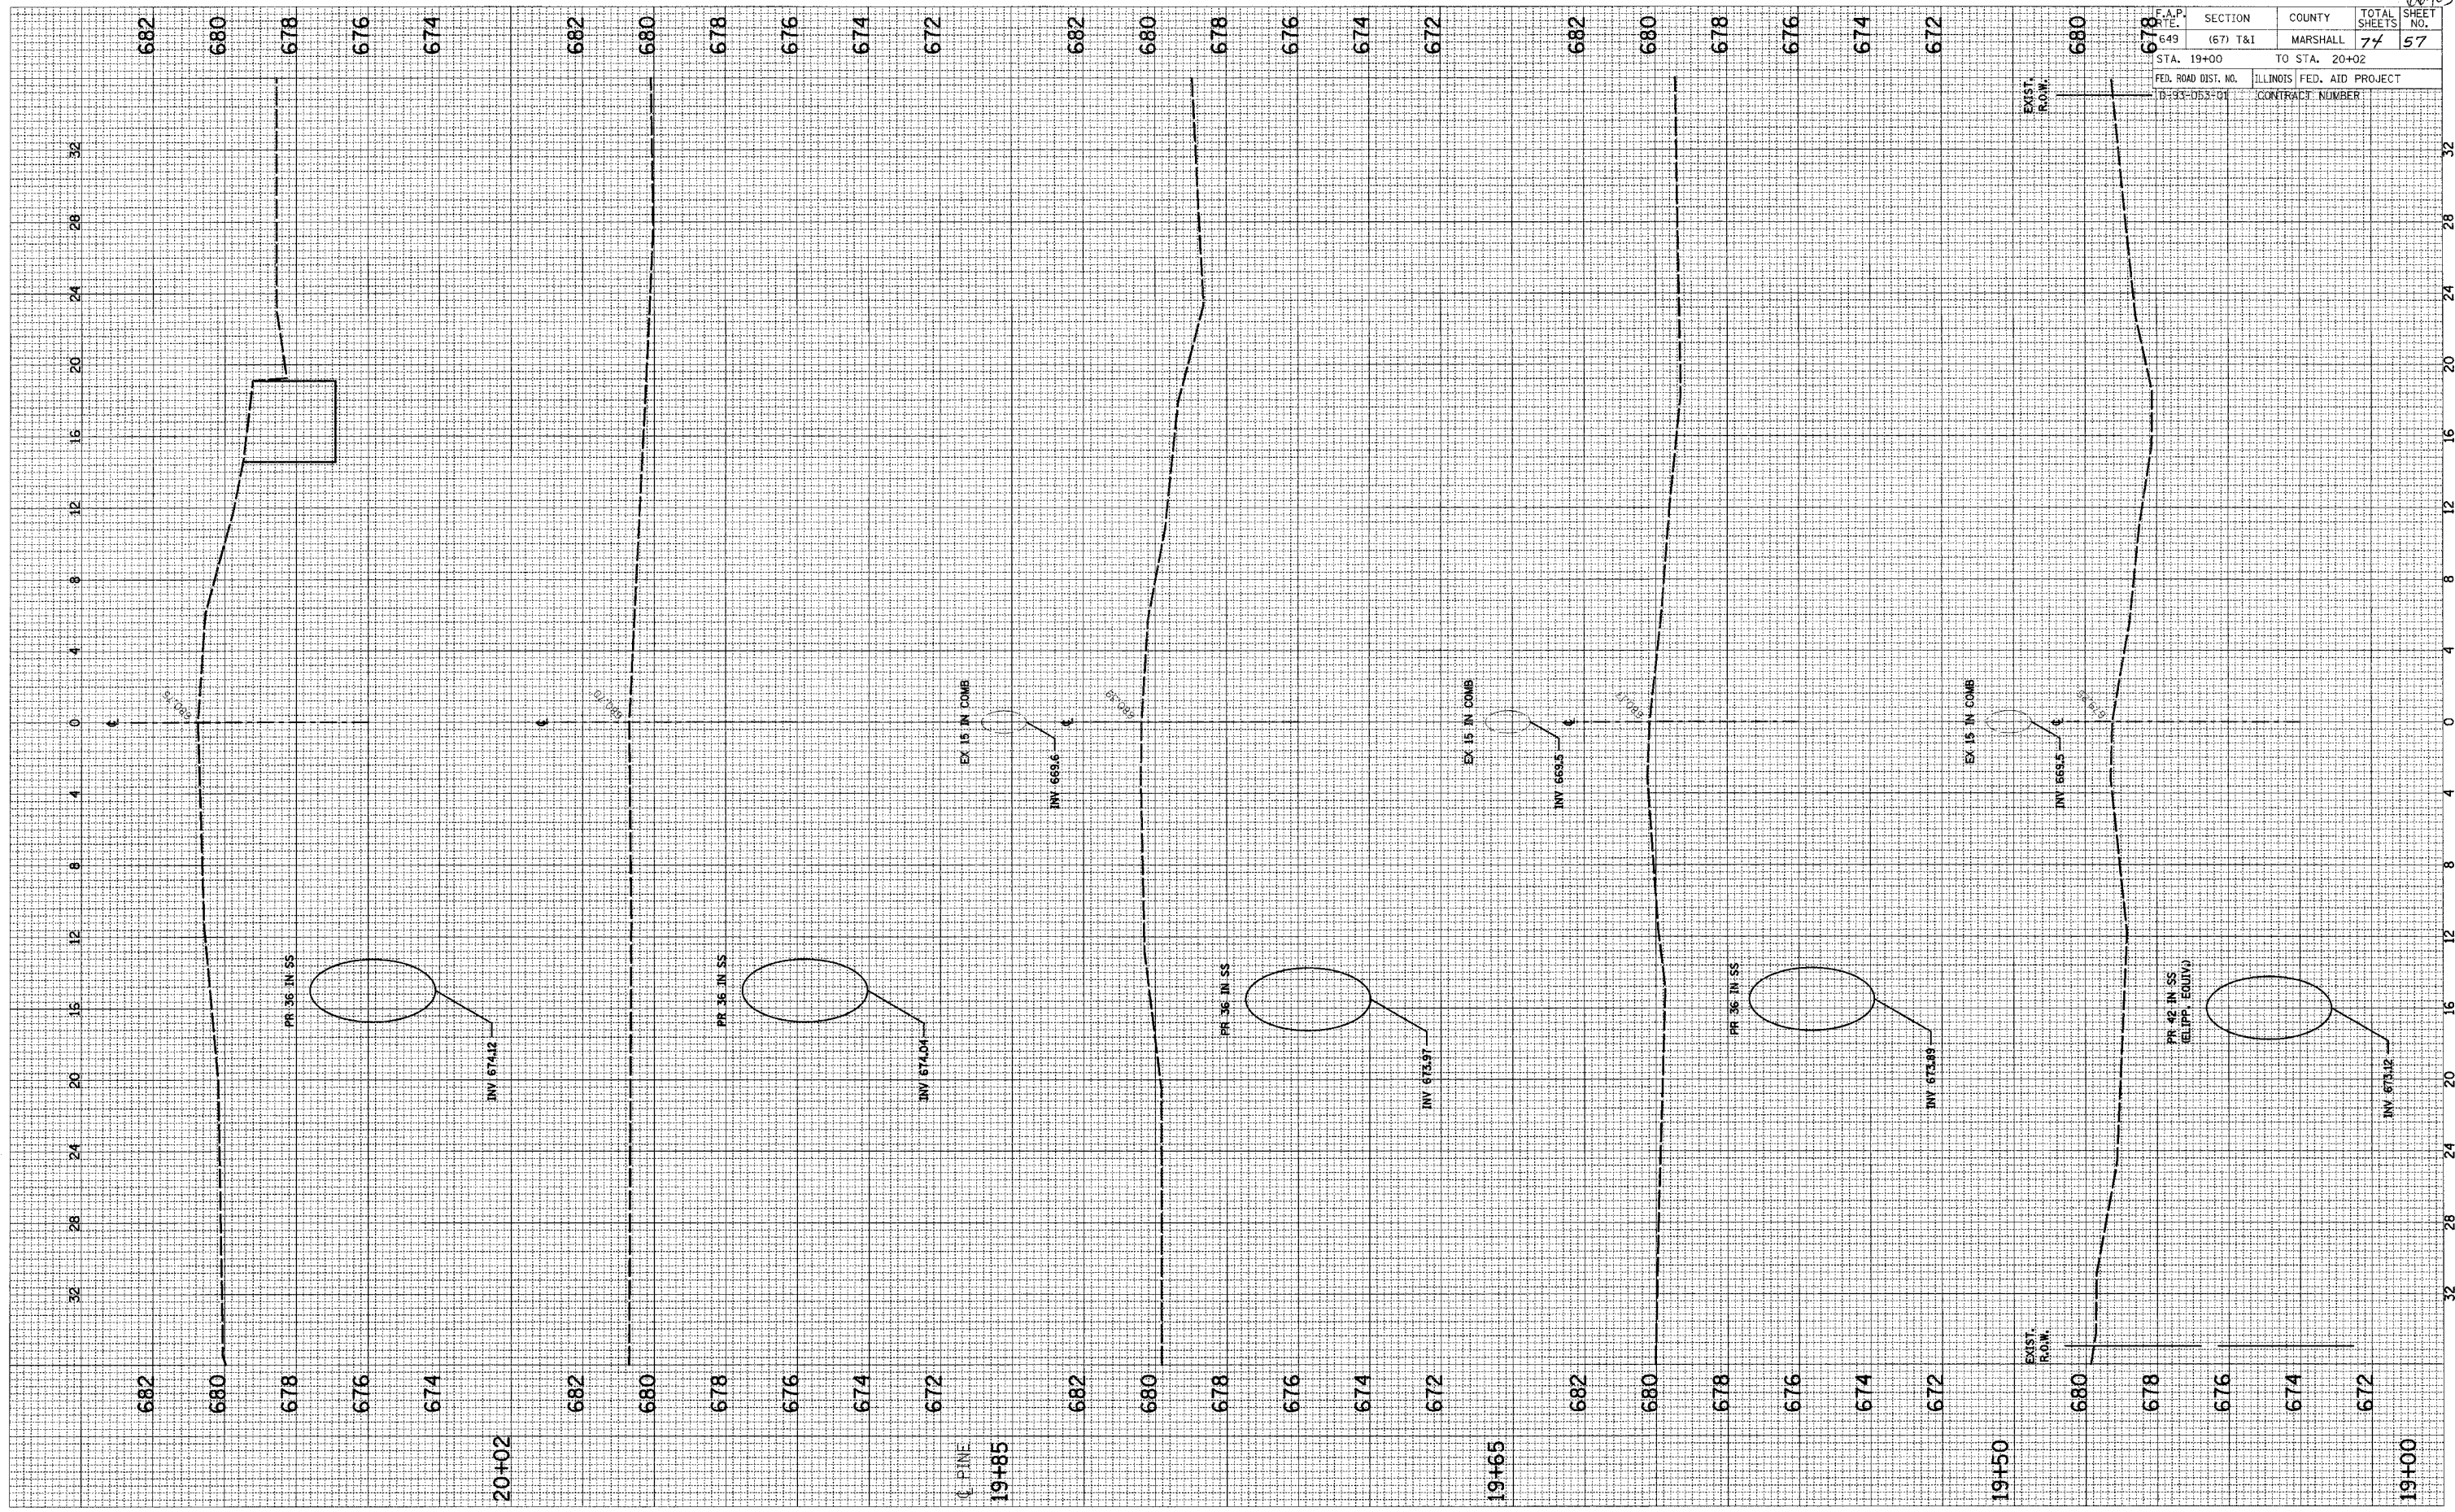

SCALE: HORIZ. 1"=4'
VERT. 1"=2'