


2ND NORTH STREET STORM SEWER

10403

F.A.P. RTE.	SECTION	COUNTY	TOTAL SHEETS	SHEET NO.
649	(67) T&I	MARSHALL	74	58
STA. 20+50		TO STA. 22+50		
FED. ROAD DIST. NO.		ILLINOIS FED. AID PROJECT		
D-93-053-01		CONTRACT NUMBER		

FINAL SURVEY PLOTTED
NOTE BOOK AREAS CHECKED
NO.

ORIGINAL SURVEY PLOTTED
NOTE BOOK AREAS CHECKED
NO.

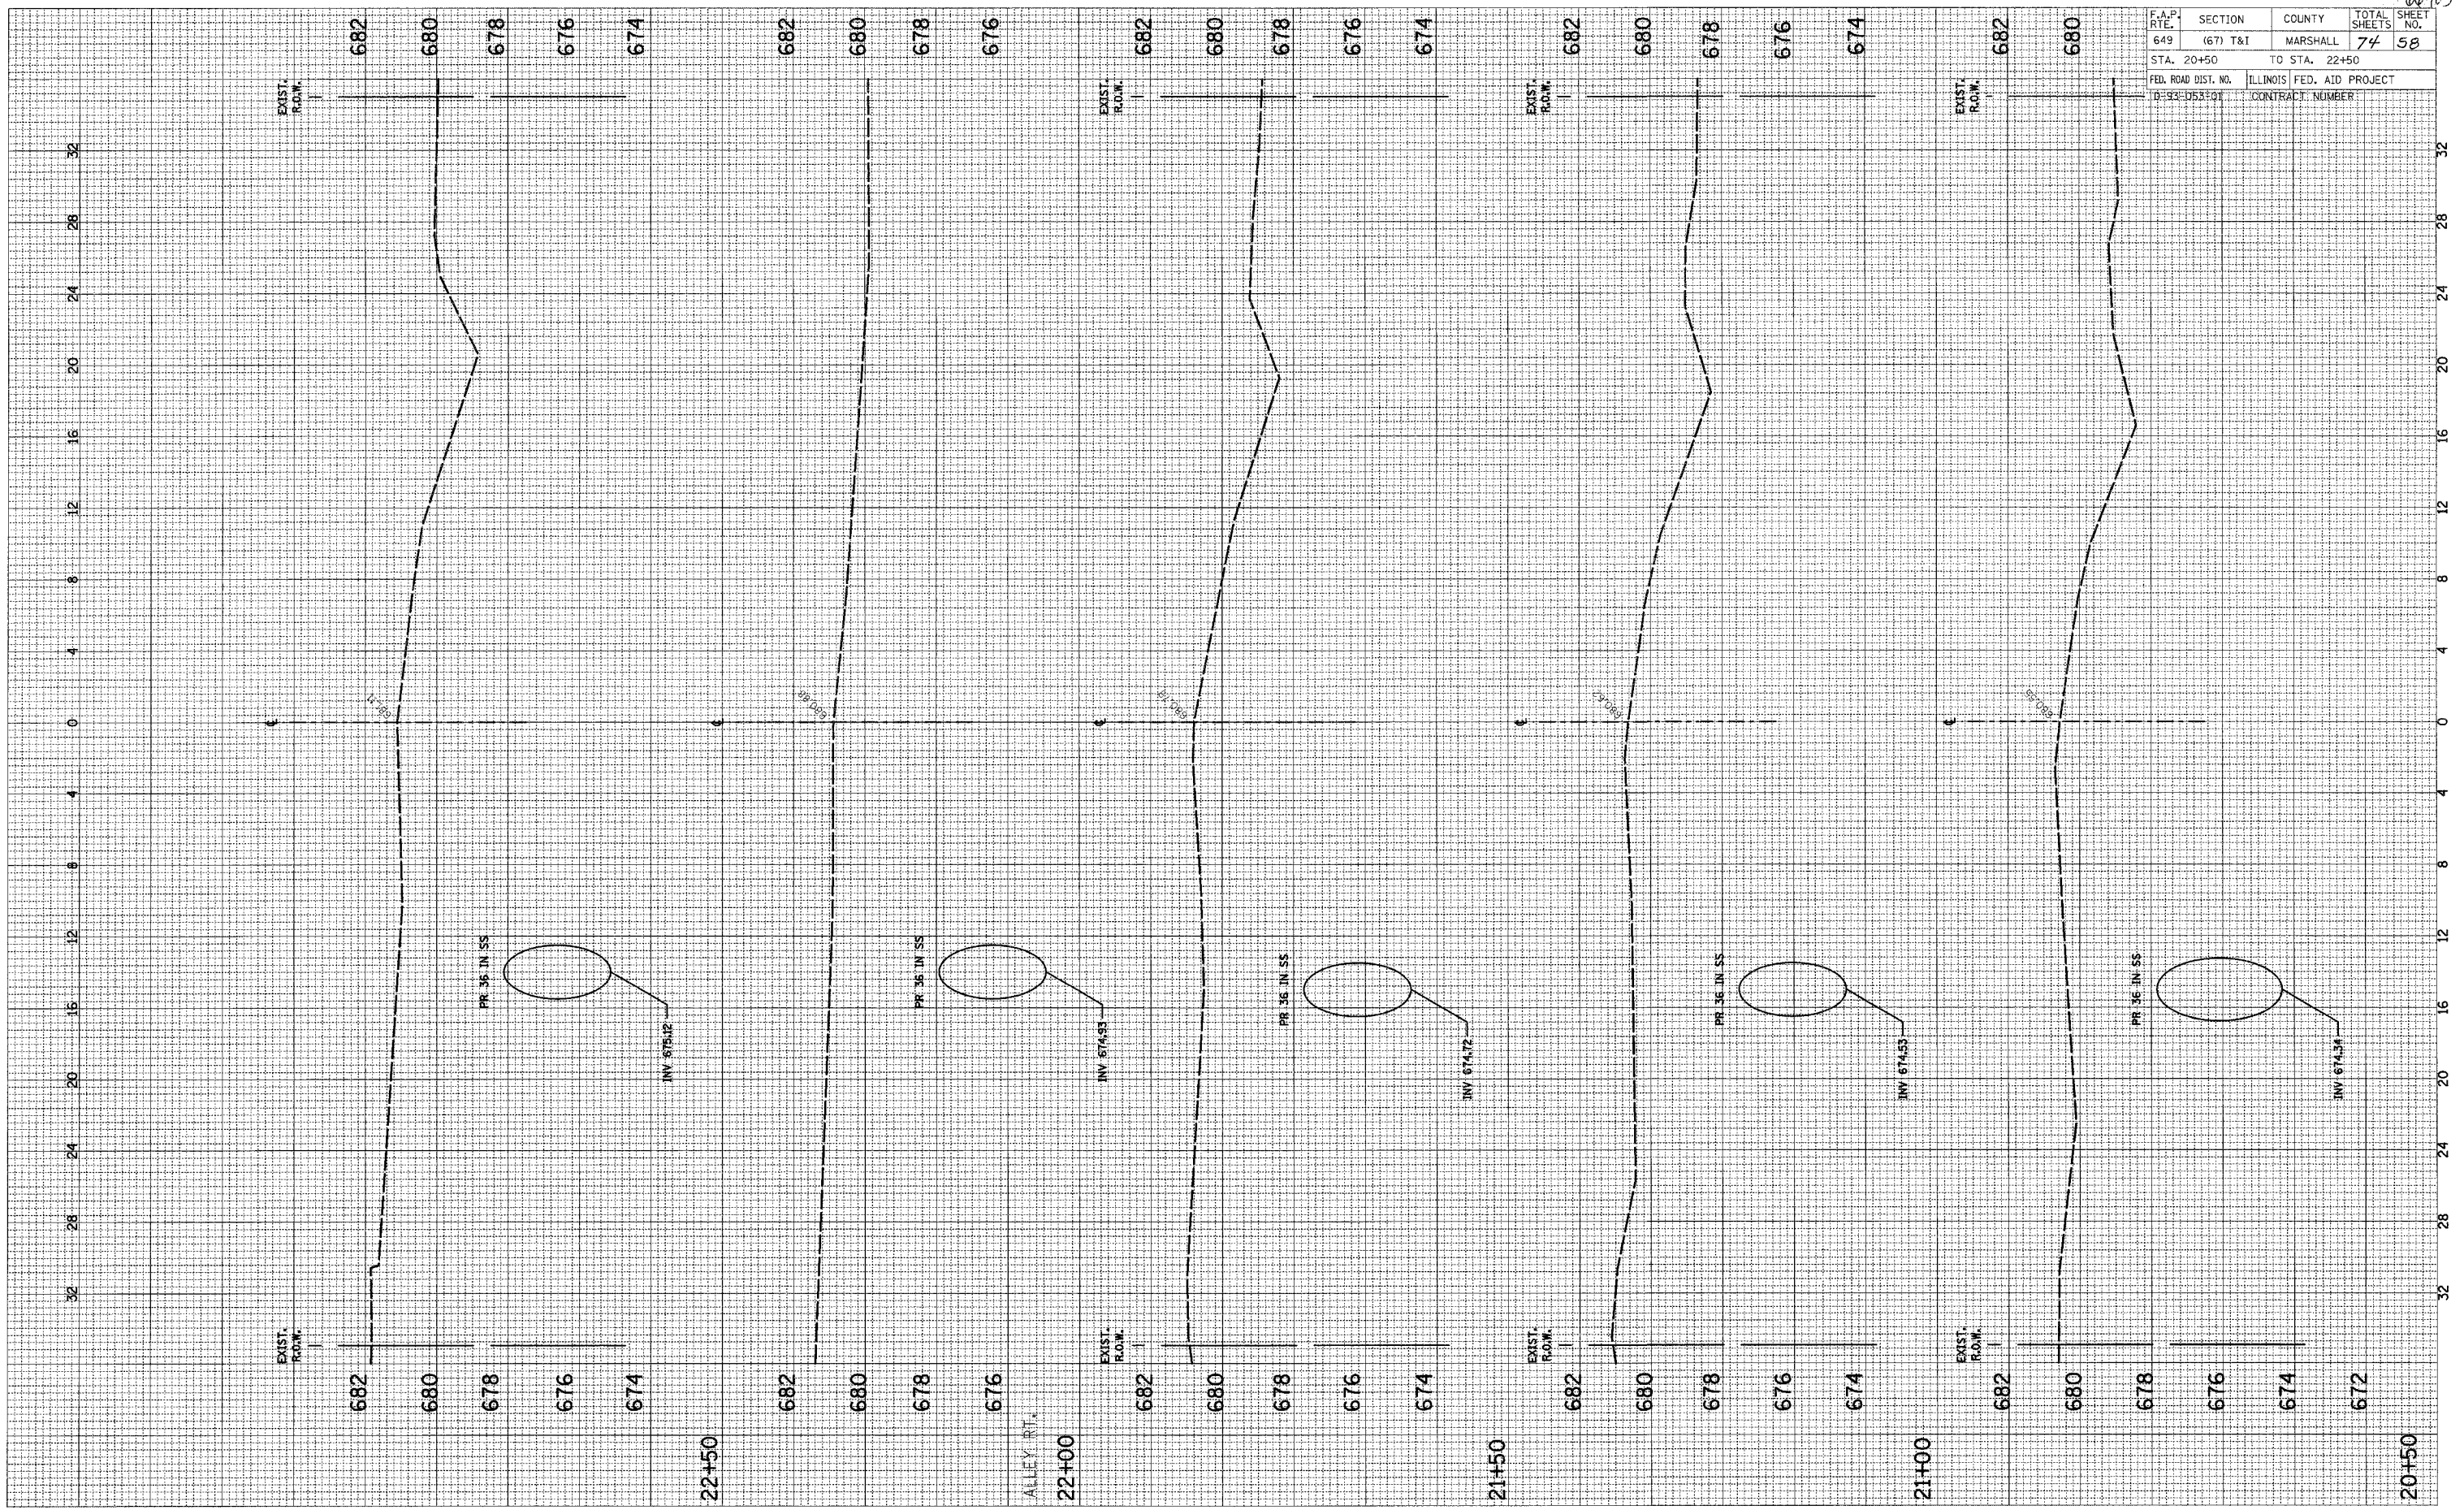

SCALE: HORIZ. 1"=4'
VERT. 1"=2'