


2ND NORTH STREET STORM SEWER

6043

F.A.P. R.T.E.	SECTION	COUNTY	TOTAL SHEETS	SHEET NO.
649	(67) T&I	MARSHALL	74	59
STA. 23+00		TO STA. 24+20		
FED. ROAD DIST. NO.		ILLINOIS FED. AID PROJECT		
19-93-053-01		CONTRACT NUMBER		

FINAL SURVEY BY DATE  
 SURVEYED BY  
 NOTE BOOK NO.  
 TEMPLATE NO.  
 AREAS CHECKED

ORIGINAL SURVEY BY DATE  
 SURVEYED BY  
 NOTE BOOK NO.  
 TEMPLATE NO.  
 AREAS CHECKED

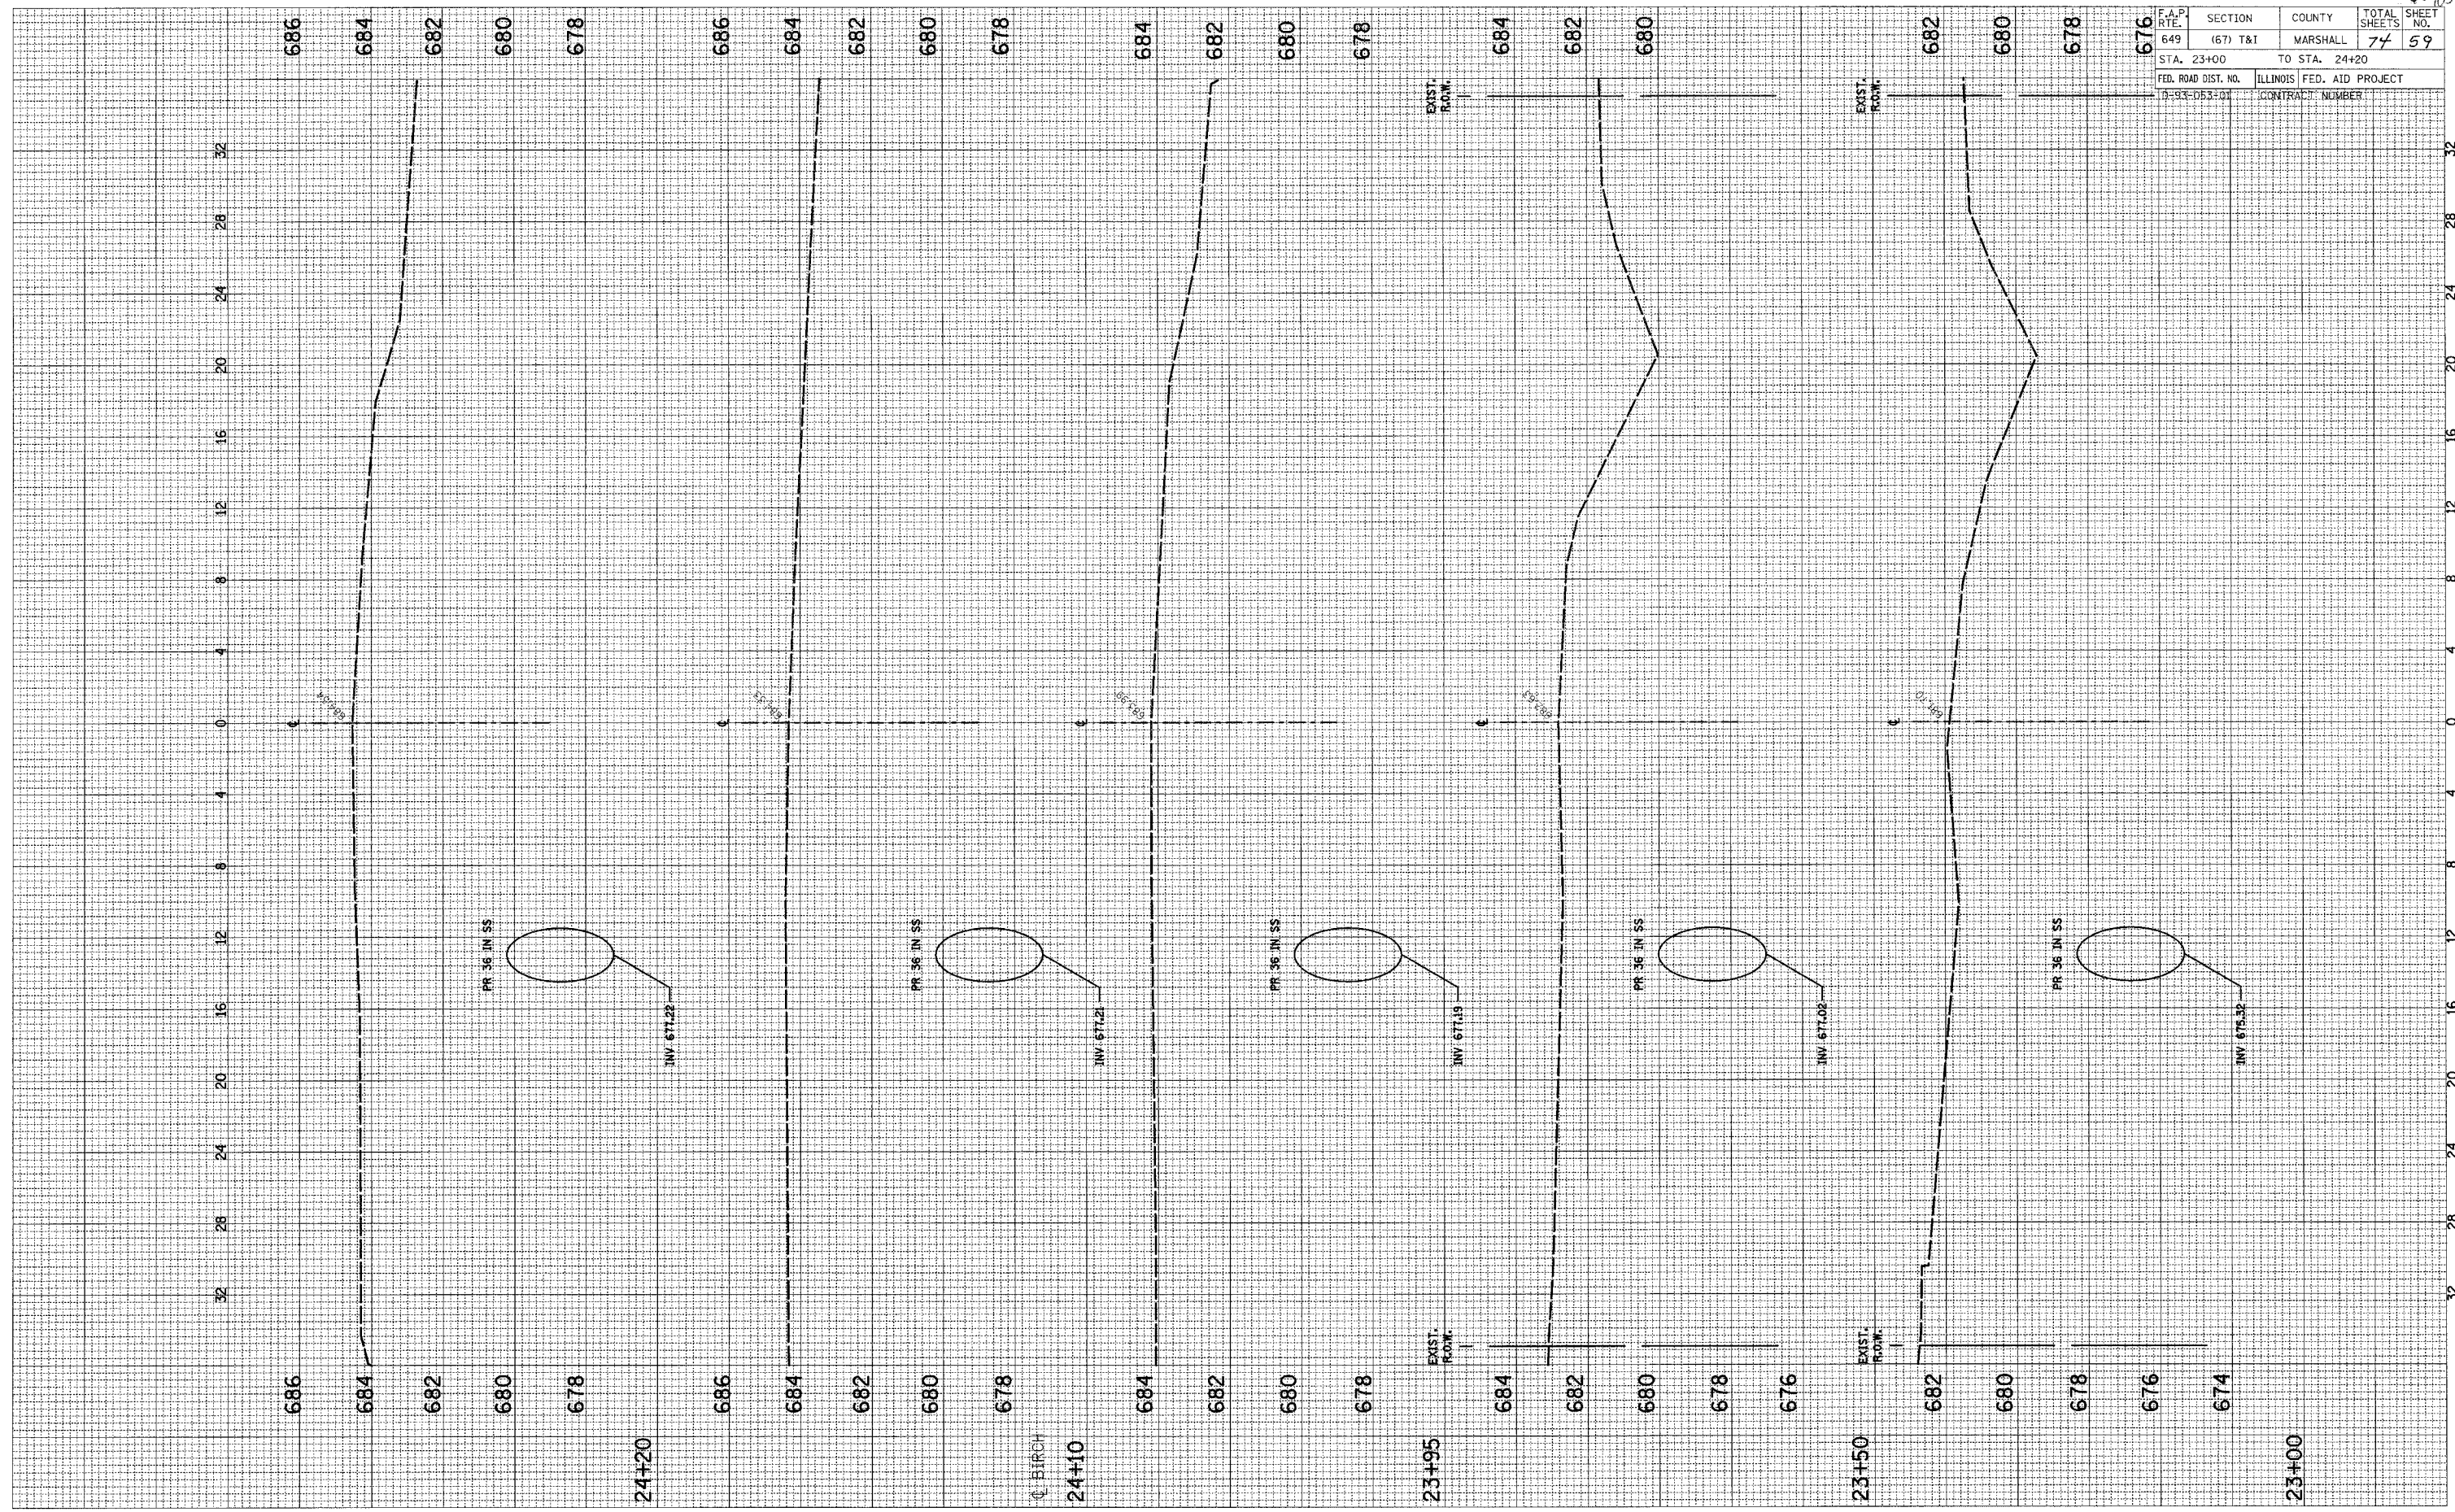

SCALE: HORIZ. 1"=4'  
 VERT. 1"=2'