


2ND NORTH STREET STORM SEWER

66463

F.A.P. RATE	SECTION	COUNTY	TOTAL SHEETS	SHEET NO.
649	(67) T&I	MARSHALL	74	60
STA. 24+50		TO STA. 26+30		
FED. ROAD DIST. NO.		ILLINOIS FED. AID PROJECT		
0-93-053-01		CONTRACT NUMBER		

FINAL SURVEY	SUBMITTED	BY	DATE
NOTE BOOK	PLOTTED		
AREAS CHECKED	TEMPLATE		
	AREAS CHECKED		

ORIGINAL SURVEY	SUBMITTED	BY	DATE
NOTE BOOK	PLOTTED		
AREAS CHECKED	TEMPLATE		
	AREAS CHECKED		

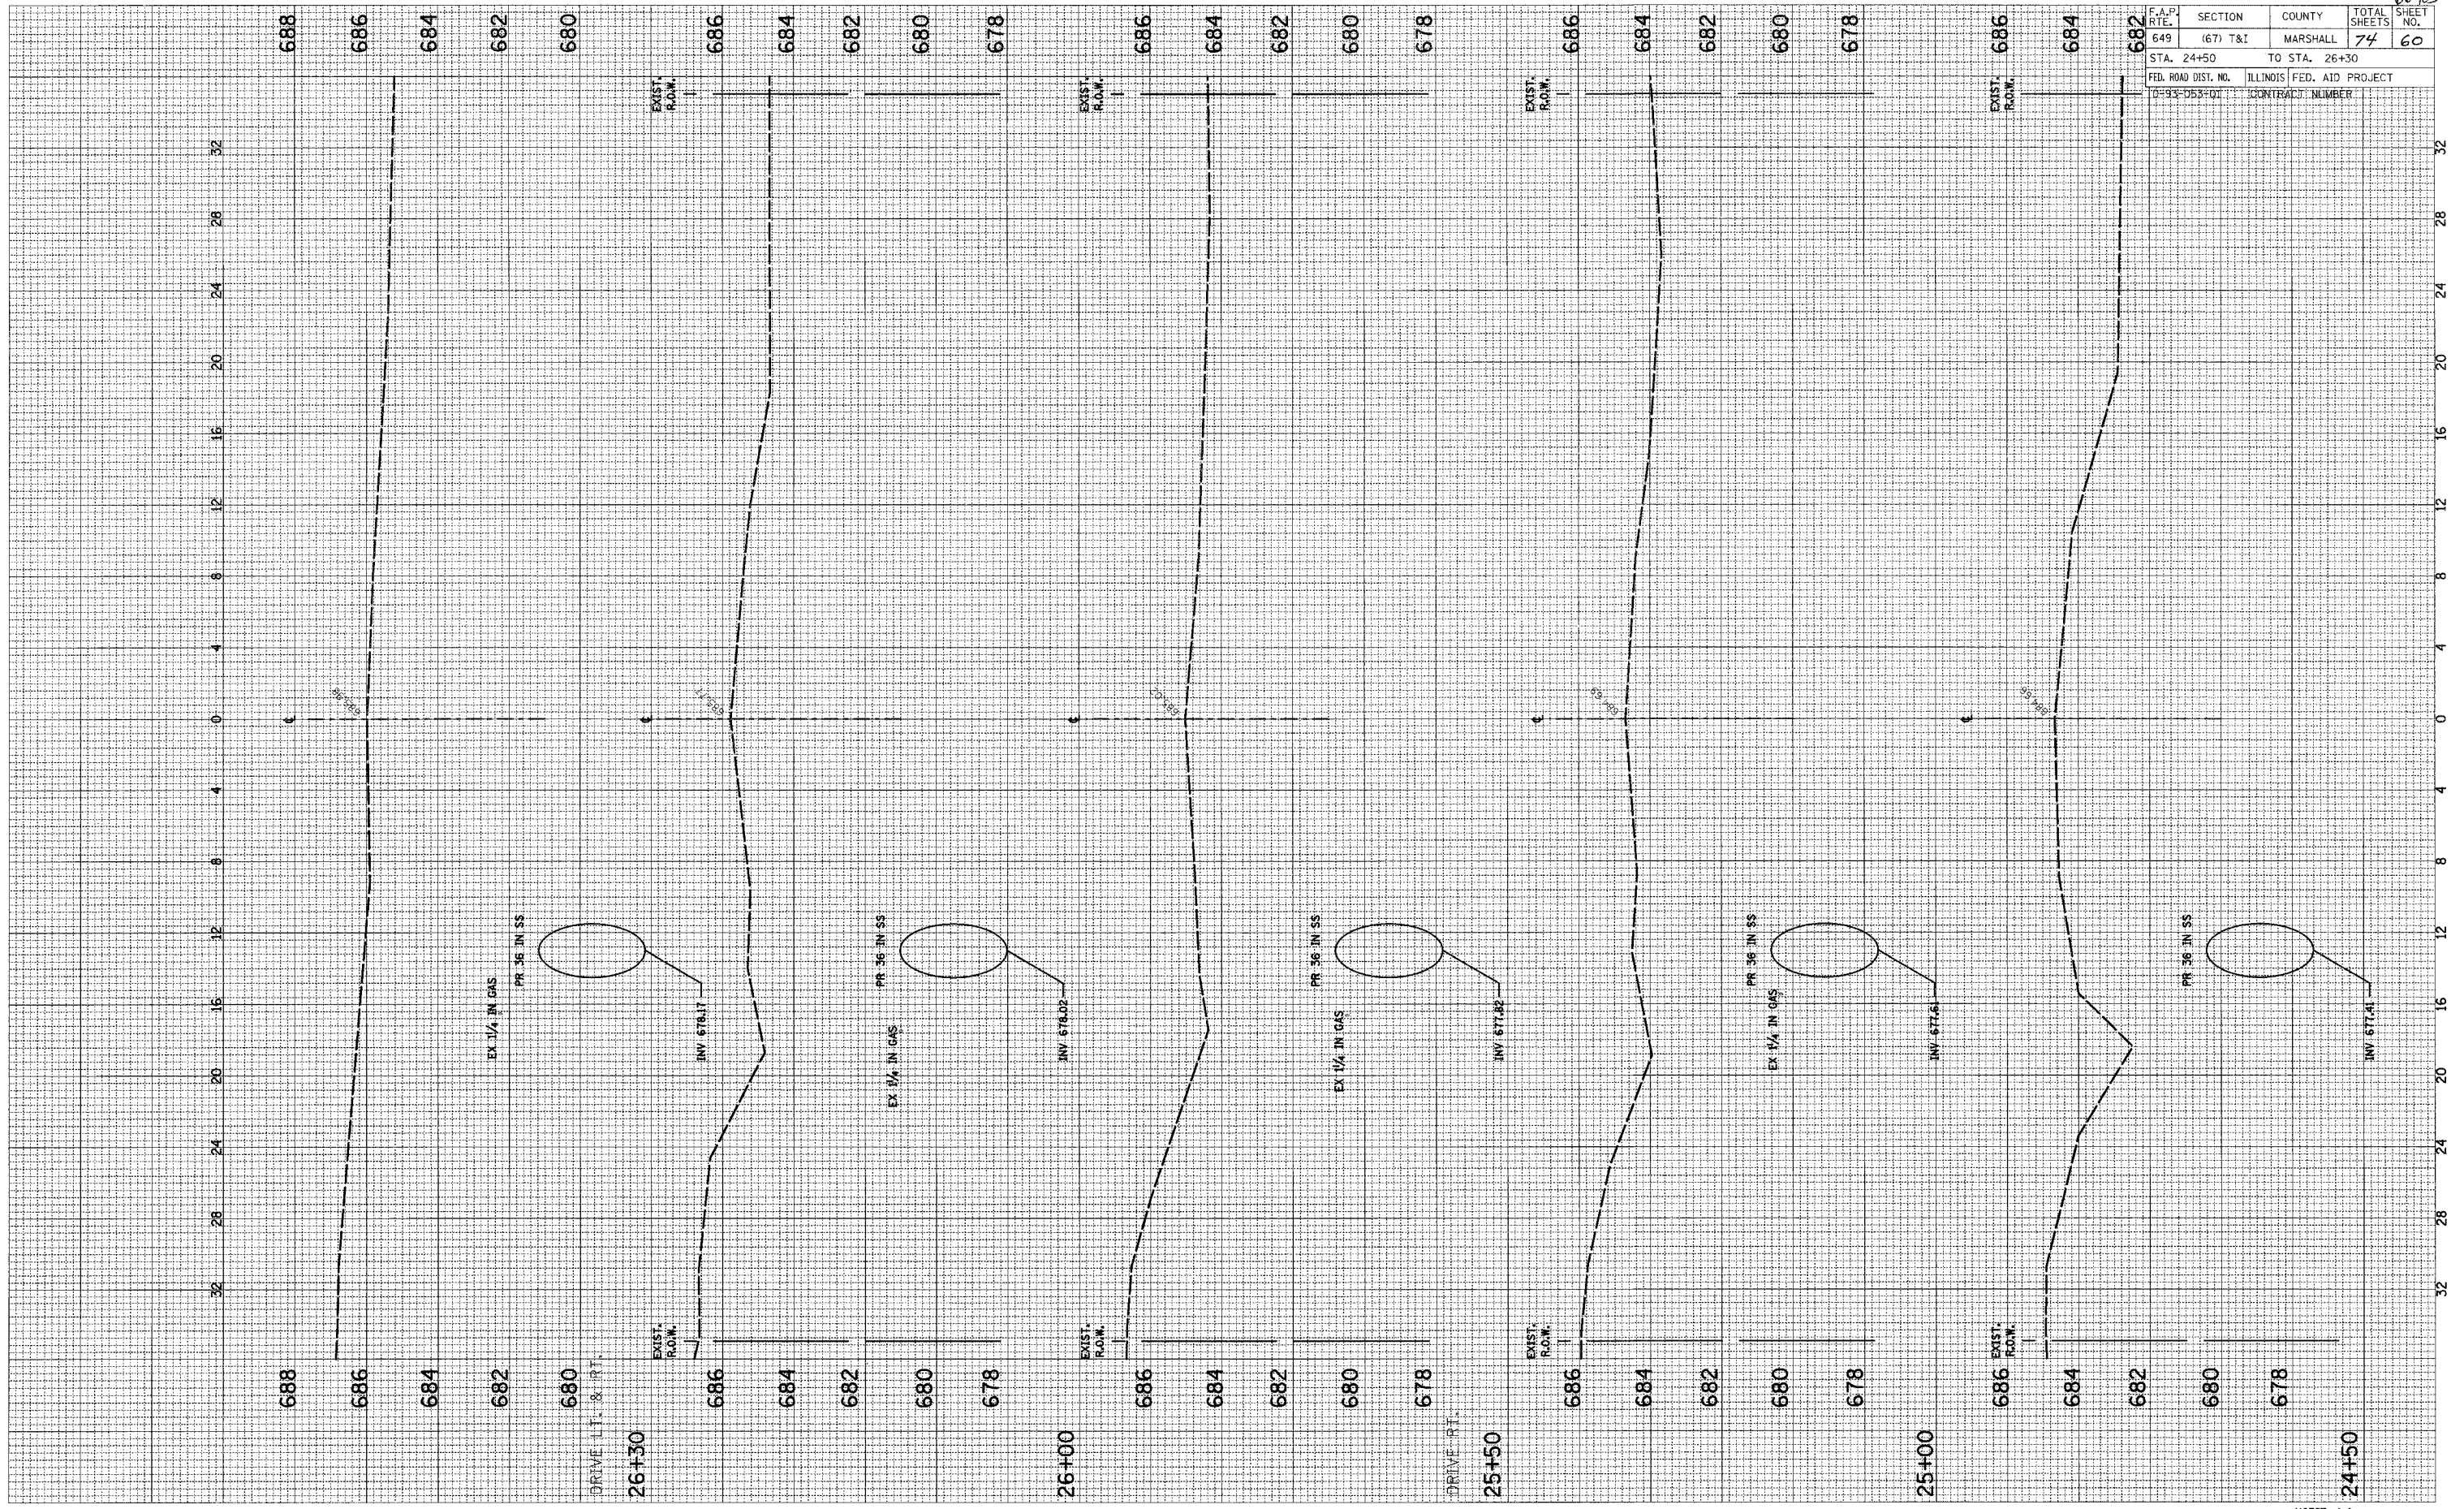

SCALE: HORIZ. 1"=4' VERT. 1"=2'