


2ND NORTH STREET STORM SEWER

6/20/03

F.A.P. R.T.E.	SECTION	COUNTY	TOTAL SHEETS	SHEET NO.
649	(67) T&I	MARSHALL	74	63
STA. 30+00		TO STA. 32+00		
FED. ROAD DIST. NO.		ILLINOIS FED. AID PROJECT		
D-93-053+01		CONTRACT NUMBER		

FINAL SURVEY	BY	DATE
SURVEYED		
PLOTTED		
NOTE BOOK		
AREAS CHECKED		
NO.		

ORIGINAL SURVEY	BY	DATE
SURVEYED		
PLOTTED		
NOTE BOOK		
AREAS CHECKED		
NO.		

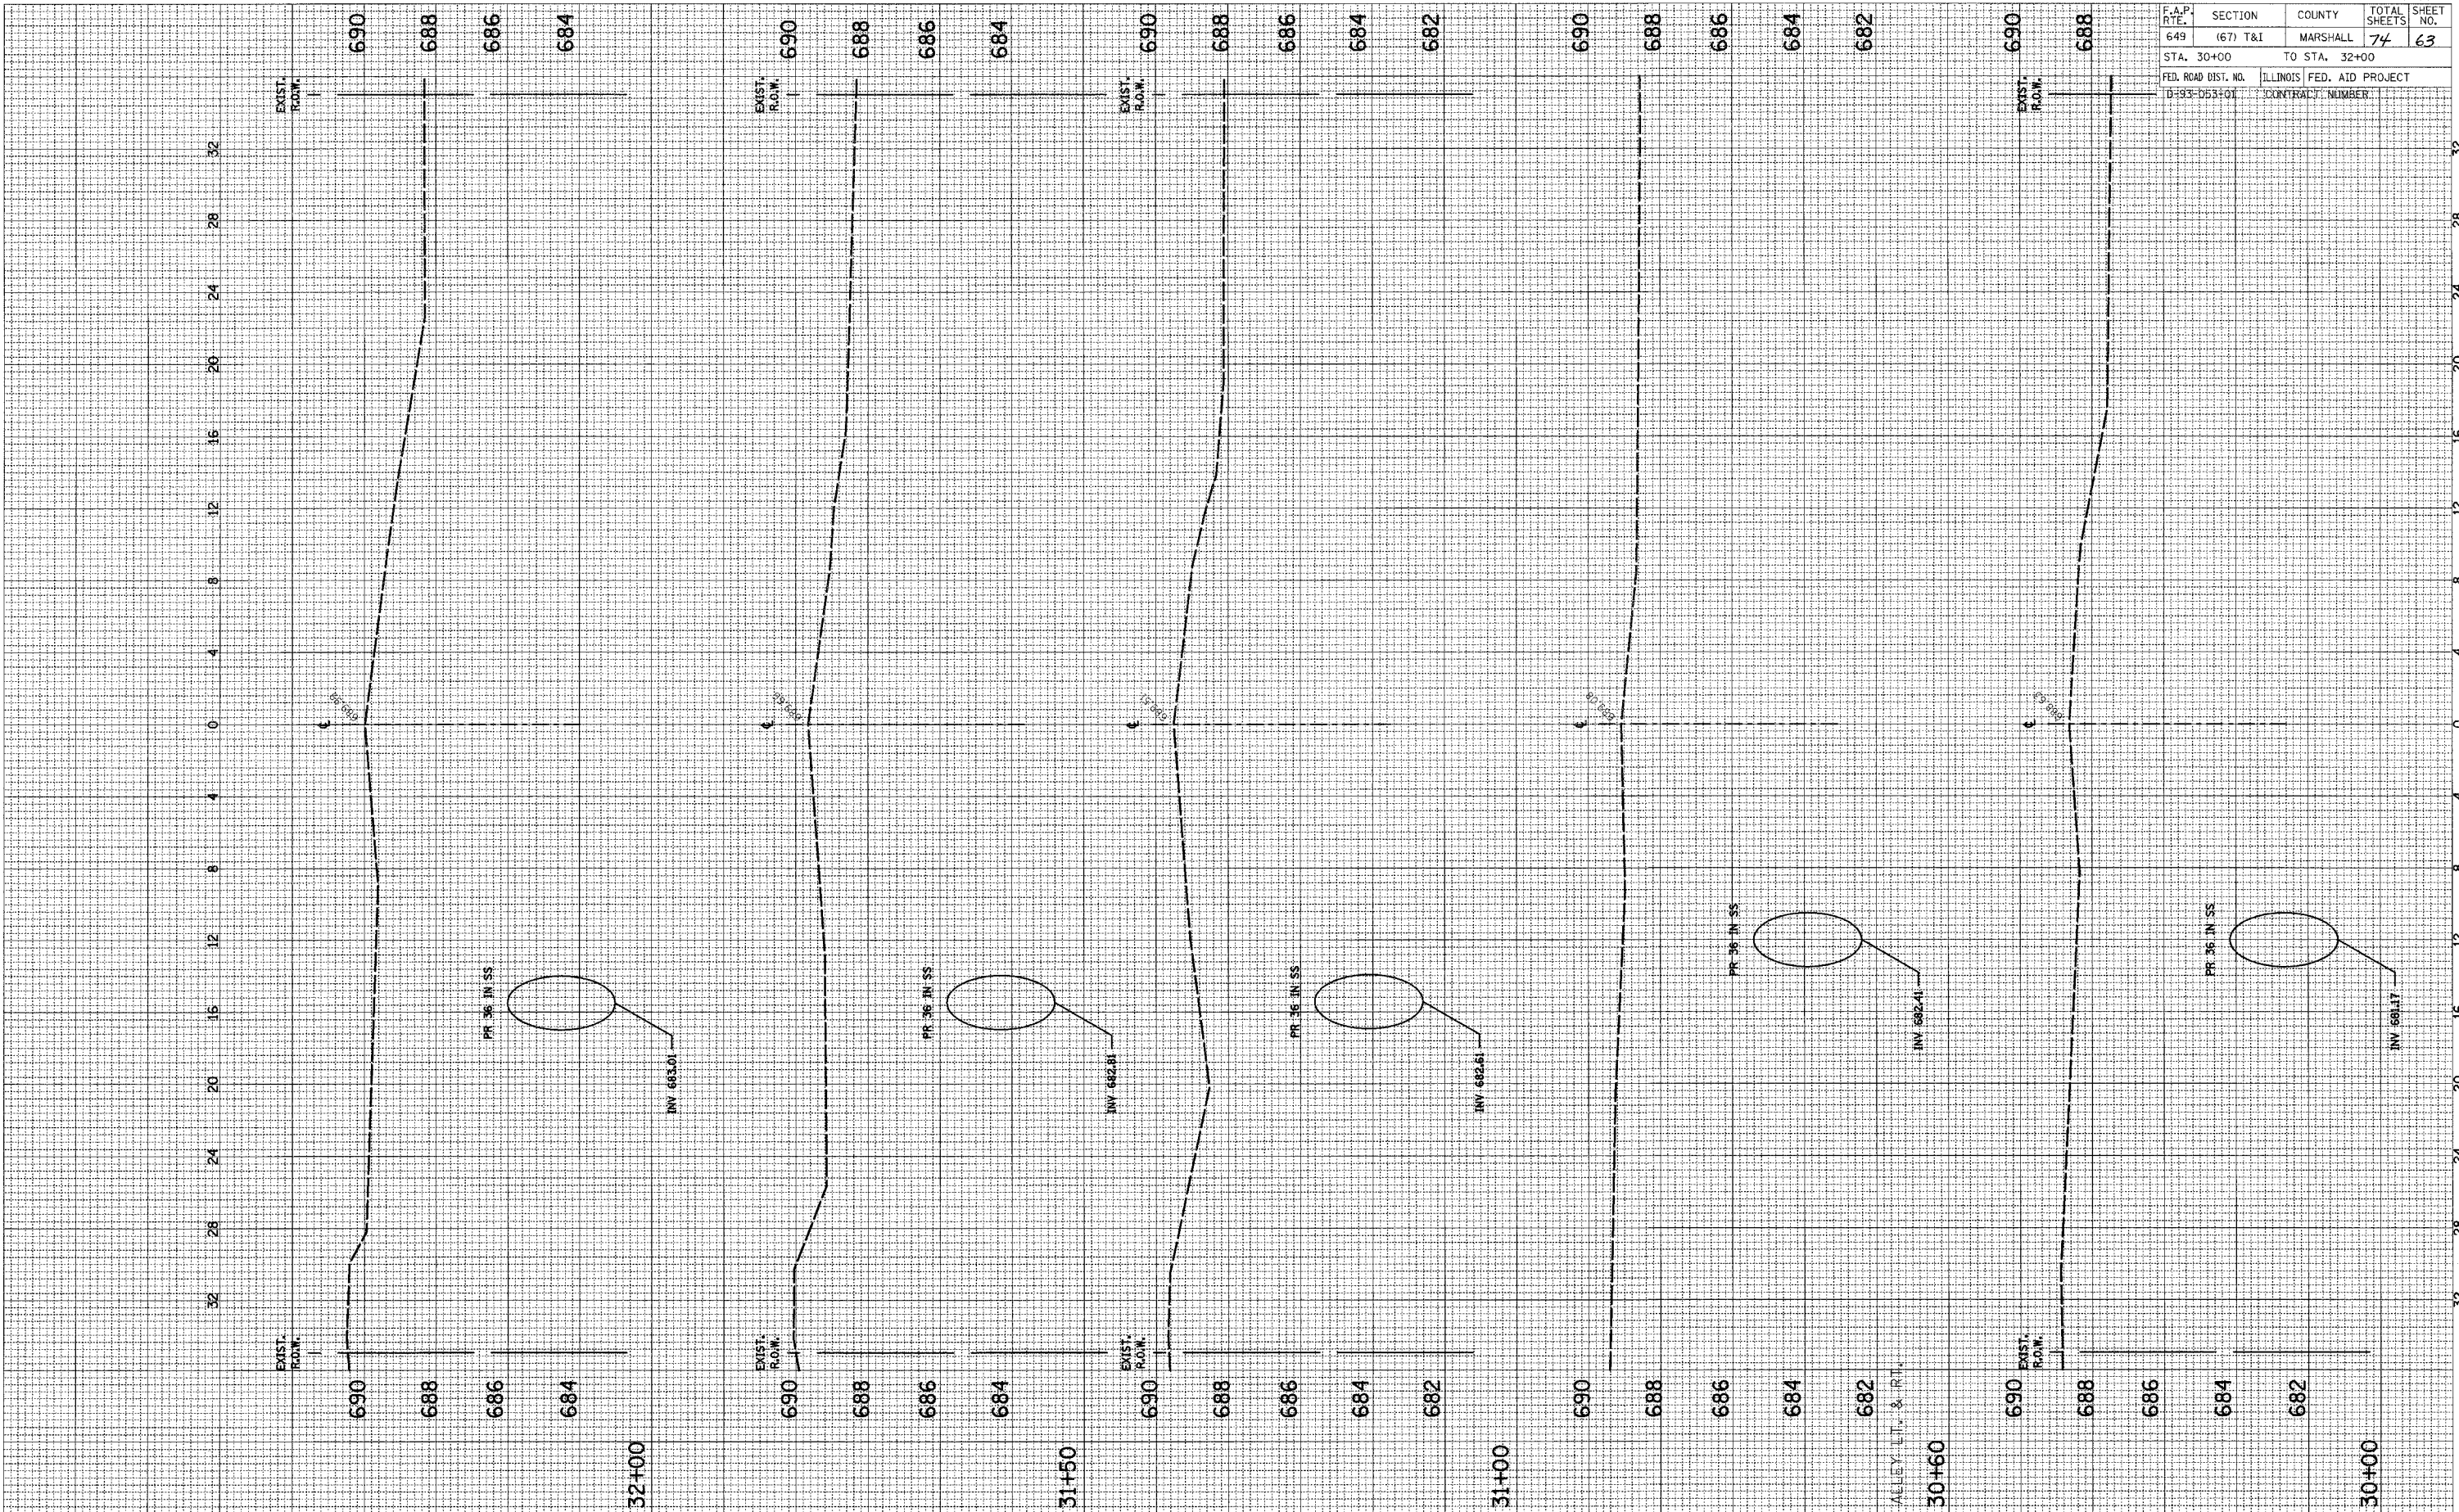

SCALE: HORIZ. 1/4" = 10' VERT. 1/2" = 10'