


2ND NORTH STREET STORM SEWER

66409

F.A.P. RTE. 649	SECTION (67) T&I	COUNTY MARSHALL	TOTAL SHEETS 74	SHEET NO. 64
STA. 32+50		TO STA. 33+50		
FED. ROAD DIST. NO. D-93-053-01		ILLINOIS FED. AID PROJECT CONTRACT NUMBER		

FINAL SURVEY
CORRECTED
PLOTTED
TEMPLATE
NOTE BOOK
AREAS
CHECKED

ORIGINAL SURVEY
CORRECTED
PLOTTED
TEMPLATE
NOTE BOOK
AREAS
CHECKED

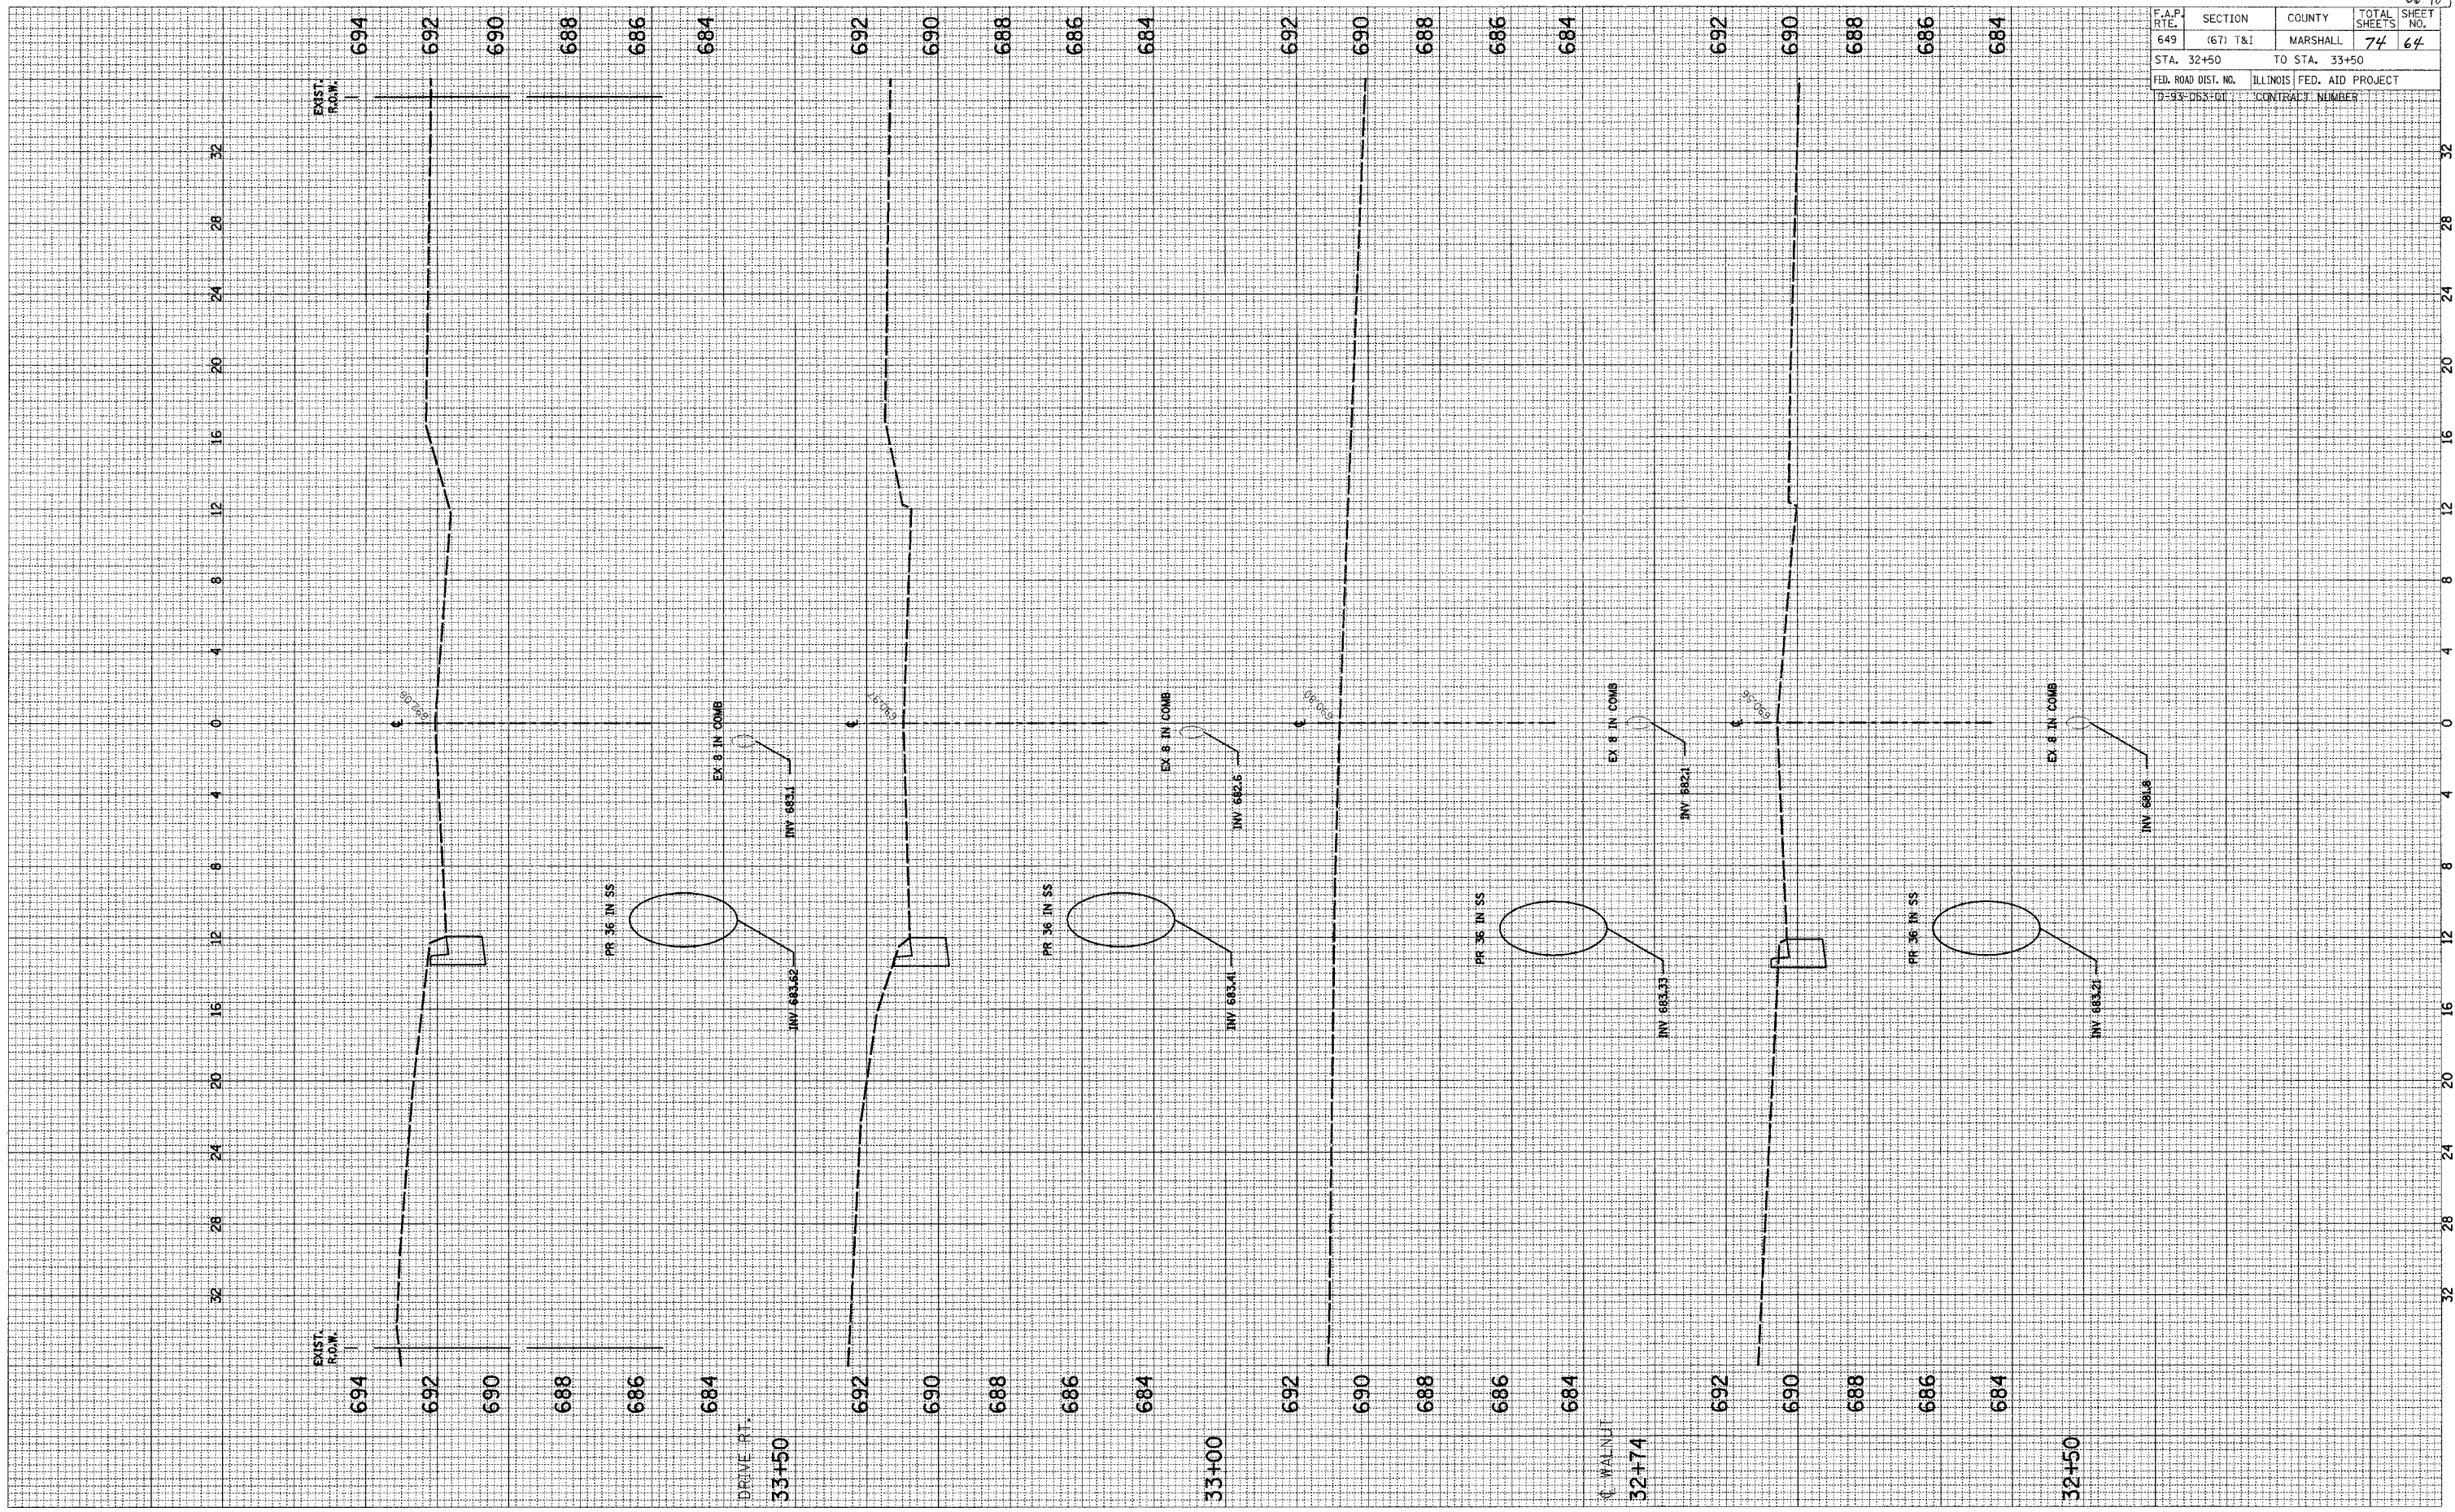

SCALE: HORIZ. 1"=4'
VERT. 1"=2'