



F.A.P. RTE.	SECTION	COUNTY	TOTAL SHEETS	SHEET NO.
627	(1-1)I-1	LA SALLE	60	44
STA.	TO STA.			
FED. ROAD DIST. NO.	ILLINOIS FED. AID PROJECT			
CONTRACT NO. 66550			SHEET NO. E4	


OF 9 SHEETS

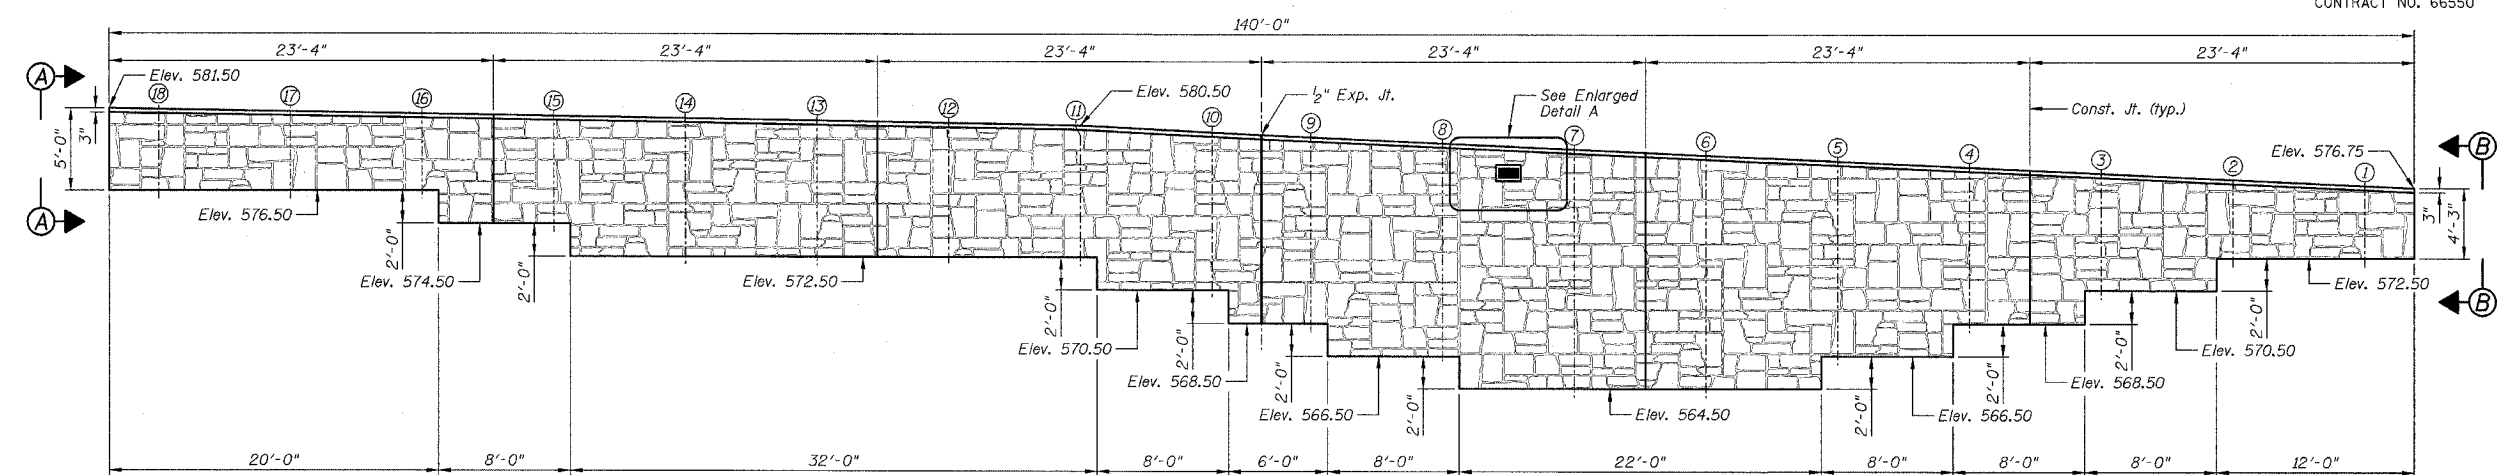


RUSTICATION FINISH ELEVATION - LOOKING SOUTH

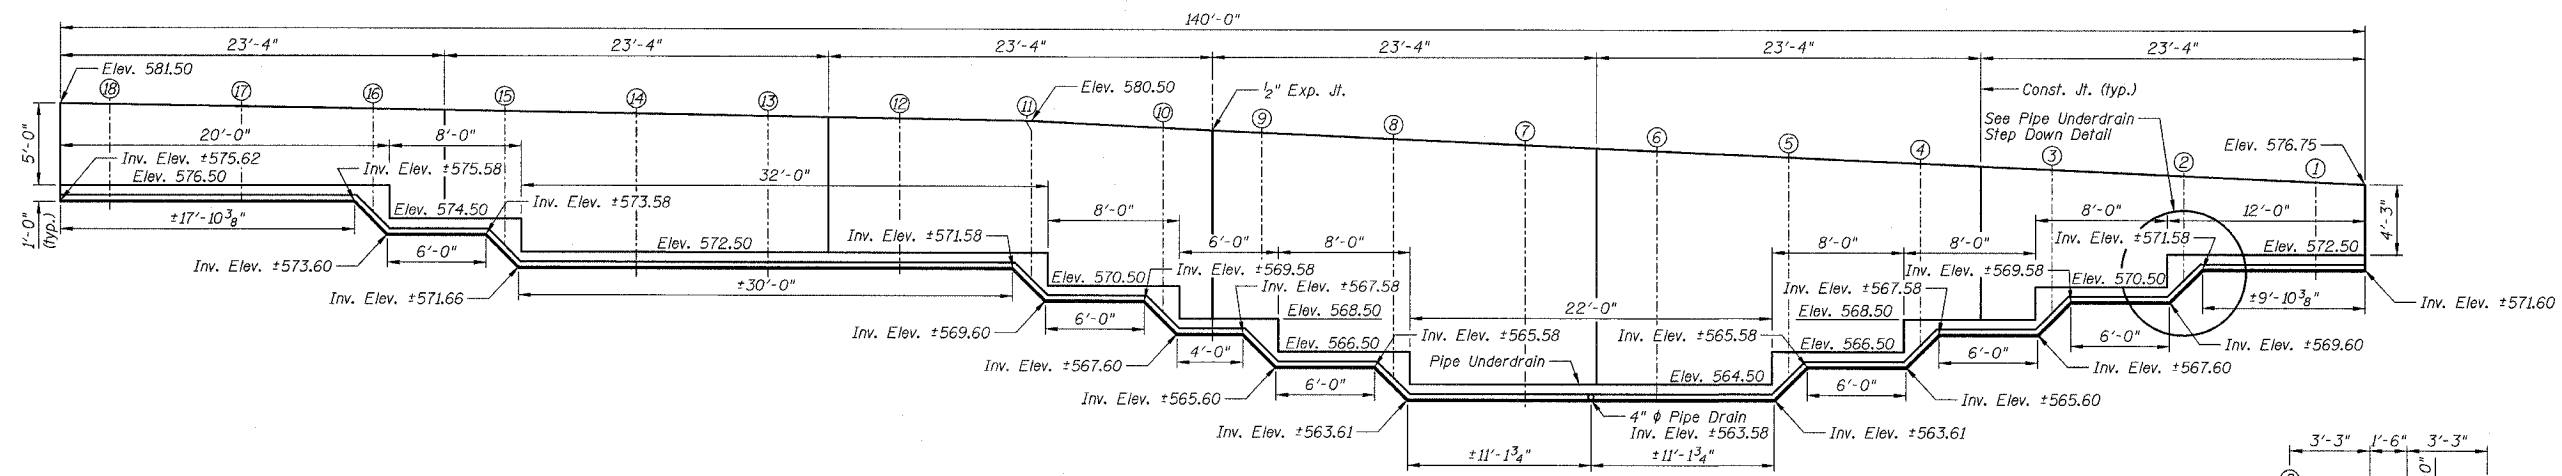


PIPE UNDERDRAIN ELEVATION - LOOKING SOUTH

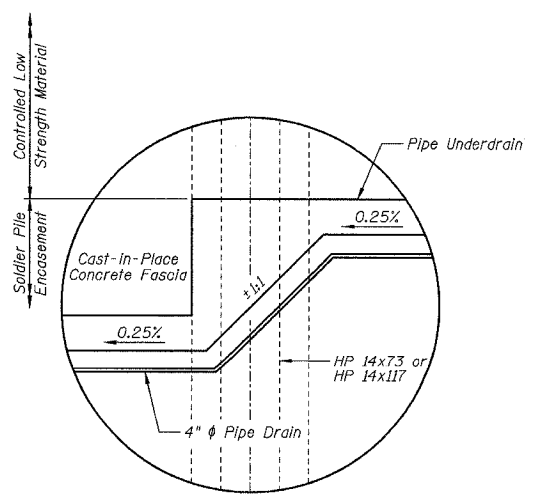


PIPE UNDERDRAIN STEP DOWN DETAIL

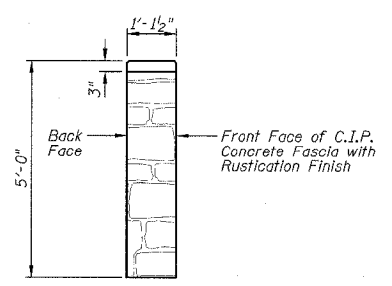


ENLARGED ELEVATION A-A

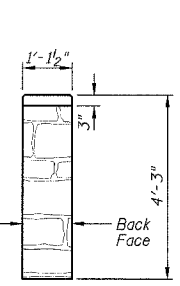

ENLARGED ELEVATION B-B

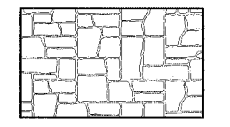

EXAMPLE OF RUSTICATION PATTERN
 Notes: Maximum Relief = 1/2"
 Stone Size = 8"-25"

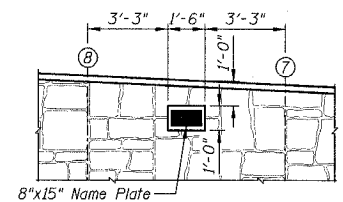

ENLARGED DETAIL A

- NOTES:
- 1.) Work this sheet with Sheets E1 thru E3.
 - 2.) Limits of Rustication Finish extend from bottom of wall to 3" from the top of wall.

BILL OF MATERIALS

Item	Unit	Total
Rustication Finish	Sq. Ft.	1235
Pipe Underdrains for Structures 4"	Foot	149

RUSTICATION FINISH DETAILS
 AND PIPE UNDERDRAIN DETAILS
 IL ROUTE 71
 SOLDIER PILE RETAINING WALL
 F.A.P. ROUTE 627 - SEC. (1-1)I-1
 LA SALLE COUNTY
 STATION 403+94.31 TO STATION 405+31.53
 STRUCTURE NO. 050-W002

DESIGNED BY J.M.L.	<p>2700 McGraw Drive Bloomington, Illinois 61704 309/883-9435, 309/883-6711 fax</p>	FILE NO. 24-6772
DRAWN BY D.J.M.		DATE 03-24-05
CHECKED BY M.S.W.		SHEET NO. 44 of 60