


F.A.S. RTE.	SECTION	COUNTY	TOTAL SHEETS	SHEET NO.
1488	(16,17,18)RS	MCLEAN	6	6
STA.		TO STA.		
FED. ROAD DIST. NO. - ILLINOIS		FED. AID PROJECT		

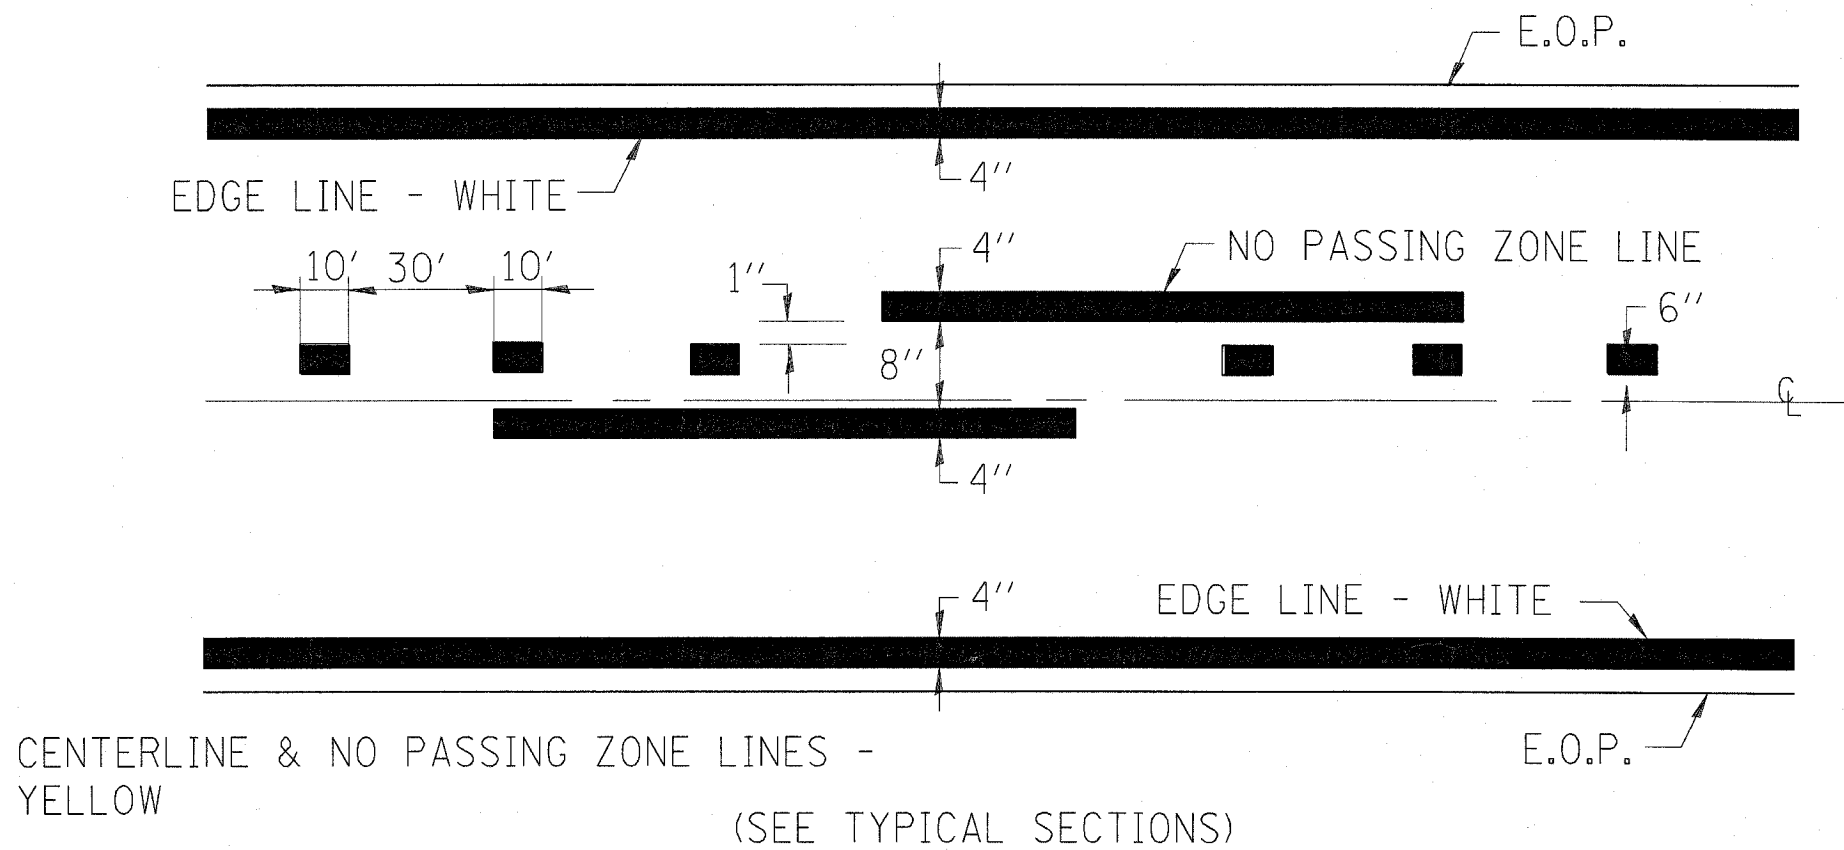

# PAVEMENT MARKING

(SEE TYPICAL SECTIONS)

REVISIONS	
NAME	DATE

ILLINOIS DEPARTMENT OF TRANSPORTATION

## DETAILS

SCALE: VERT. / HORIZ. / DATE

DRAWN BY / CHECKED BY