




F.A.I. RTE.	SECTION	COUNTY	TOTAL SHEETS	SHEET NO.
412	(50-6VB)I-1	LASALLE	25	25
FED. ROAD DIST. NO. - ILLINOIS		NON-FED. AID PROJECT		

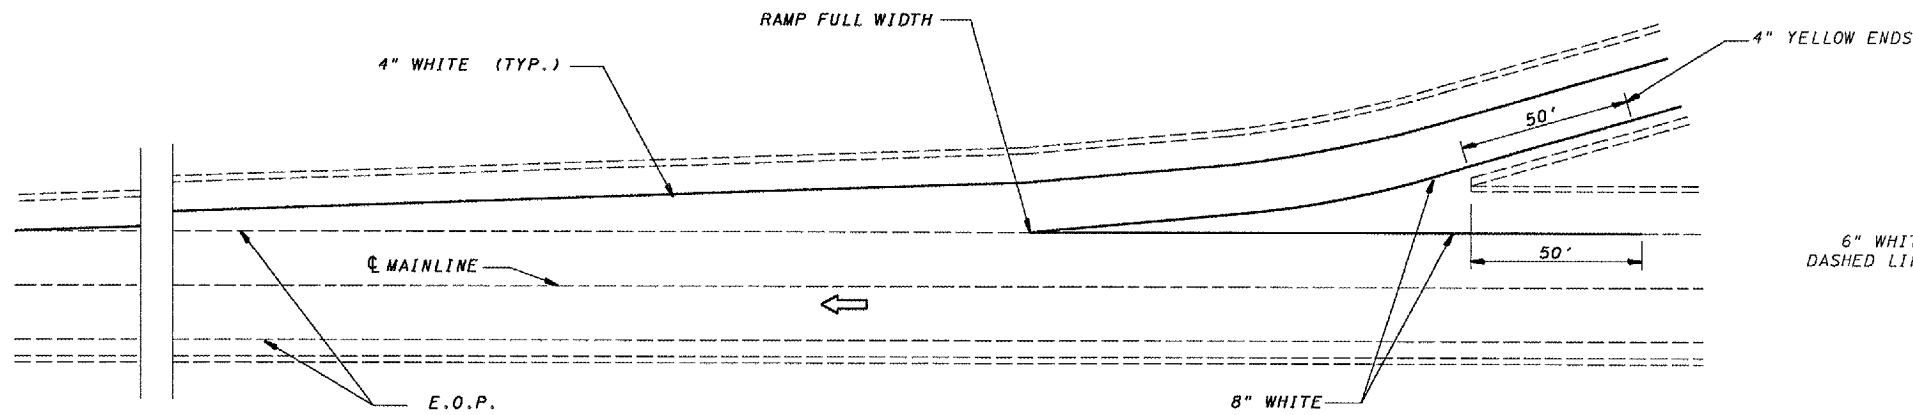

**TYPICAL PAVEMENT MARKING FOR ENTRANCE RAMP TERMINALS**

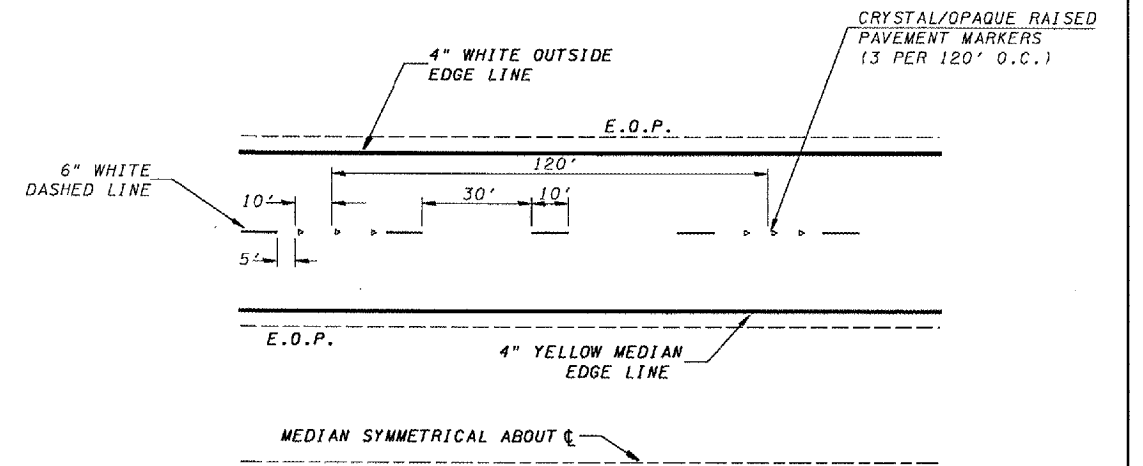

**TYPICAL PAVEMENT MARKINGS**

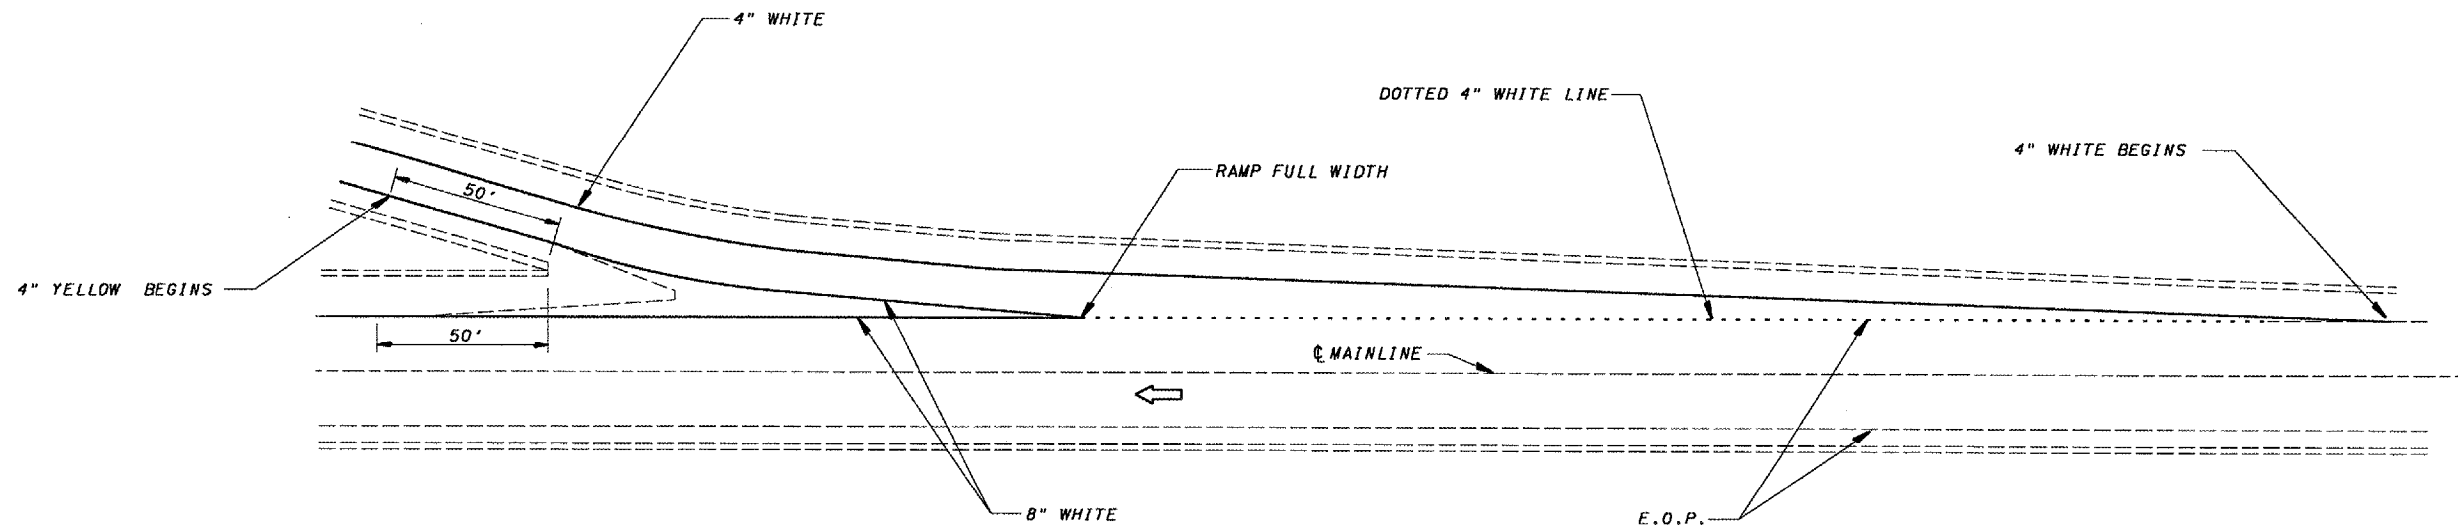

**TYPICAL PAVEMENT MARKINGS FOR EXIT RAMP TERMINALS**

\* DATE - MARCH 06, 2005  
 \* DGN - CM05/CM327/DETAILS.DGN

REVISIONS	
NAME	DATE

ILLINOIS DEPARTMENT OF TRANSPORTATION  
**TYPICAL PAVEMENT MARKING**  
 S.N. 050-0167 (SB)  
 F.A.I. 412 OVER C. & N.W. RAILROAD  
 SECTION (50-6VB)I-1  
 STA. 1429 + 12.74