


F.A. RTE.	SECTION	COUNTY	TOTAL SHEETS	SHEET NO.
74	(72-7)R-3	PEORIA	1360	45
STA.		TO STA.		
FED. ROAD DIST. NO.		ILLINOIS	FED. AID PROJECT	

LEGEND:

- (2A) EX SUB-BASE GRANULAR MATERIAL 150mm
- (4) EX PCC BASE COURSE
- (6A) EX BITUMINOUS RESURFACING 75mm (SEE NOTE 3)
- (13) EX BITUMINOUS SHOULDER
- (23) EX COMBINATION CONCRETE CURB & GUTTER
- (24) EX CONCRETE MEDIAN
- (57B) PR SODDING SALT TOLERANT
- (59A) PR SUB-BASE GRANULAR, TYA 150mm
- (62B) PR PCC BASE COURSE 240mm
- (68F) PR POLYMERIZED BITUMINOUS CONCRETE SURFACE COURSE, SUPERPAVE, "MIX E", NTO
- (69C) PR POLYMERIZED BITUMINOUS CONCRETE BINDER COURSE, SUPERPAVE, IL-19.0, NTO
- (71D) PR PORTLAND CEMENT CONCRETE PAVEMENT 250mm (JOINTED)
- (78) PR STRIP REFLECTIVE CRACK CONTROL TREATMENT
- (80) PR BITUMINOUS SHOULDERS 200mm
- (89A) PR COMBINATION CONCRETE CURB & GUTTER, TYPE B-15.30
- (89B) PR COMBINATION CONCRETE CURB & GUTTER, TYPE B-15.60
- (90B) PR CONCRETE MEDIAN SURFACE, 100mm
- (90D) PR CONCRETE MEDIAN, TYPE SB-22.30

- NOTES:**
- ALL EXISTING BITUMINOUS RESURFACING (LEGEND #6A) IS TO BE REMOVED TO THE TOP OF THE EXISTING PCC BASE COURSE (#4).
 - EXISTING PCC BASE COURSE (LEGEND #4), MAY BE CROWNED, BUT NOT AT THE SAME LOCATION OF THE PROPOSED CROWN. EXISTING CROWN NOT TO BE REMOVED.
 - EXISTING BITUMINOUS RESURFACING (LEGEND #6A) NOT SHOWN. SEE EXISTING TYPICAL SECTIONS.
 - PROPOSED SURFACE COURSE DEPTH EQUALS 38mm, BINDER COURSE DEPTH VARIES BASED ON CROWN RELOCATION.

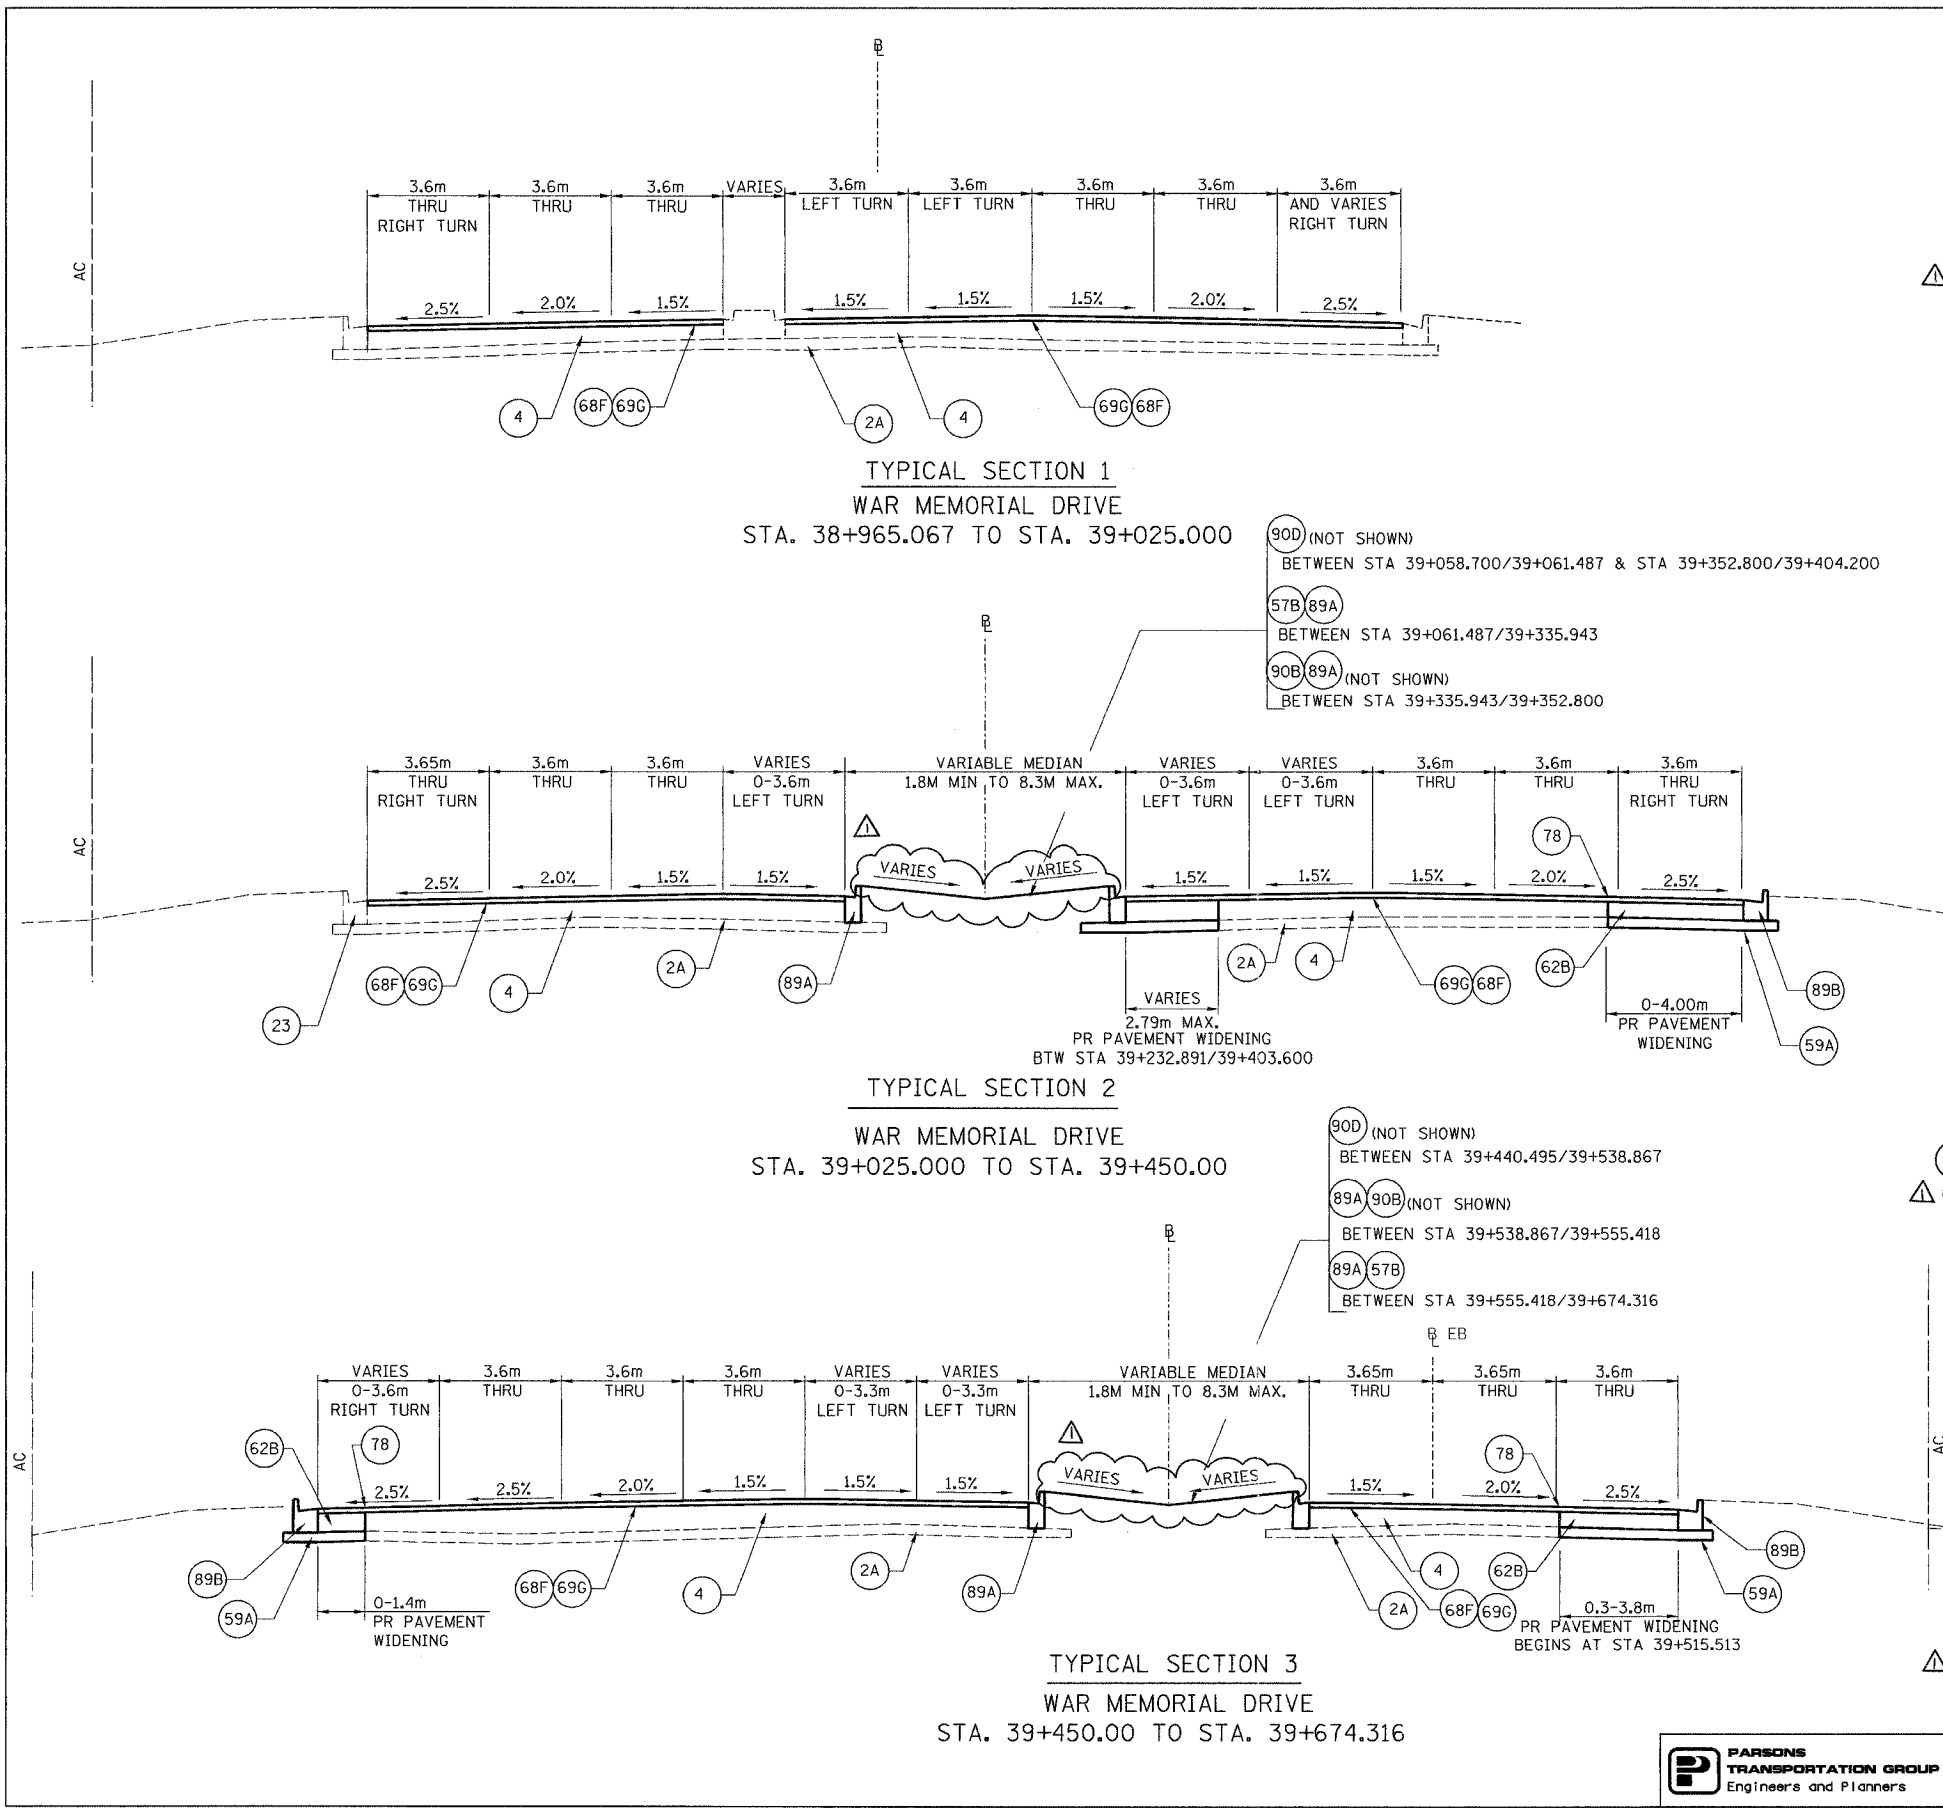

REVISIONS	
NAME	DATE
ADDENDUM #1	MAY 9 7 2005

ILLINOIS DEPARTMENT OF TRANSPORTATION
PROPOSED TYPICAL SECTIONS
 WAR MEMORIAL DRIVE
 STA. 38+965.067 - STA. 39+674.316
 DRAWN BY CADD
 CHECKED BY RSC
 DATE 11/12/04

