

|                     |           |                           |              |           |
|---------------------|-----------|---------------------------|--------------|-----------|
| F.A. RTE.           | SECTION   | COUNTY                    | TOTAL SHEETS | SHEET NO. |
| 74                  | (72-7)R-3 | PEORIA                    | 1360         | 182       |
| STA. 143+000.000    |           | TO STA. 143+300.000       |              |           |
| FED. ROAD DIST. NO. |           | ILLINOIS FED. AID PROJECT |              |           |


| PAVEMENT MARKING LEGEND |                      | RAISED REFLECTIVE PAVEMENT MARKERS |   |
|-------------------------|----------------------|------------------------------------|---|
| (1X)                    | 100 (4) SOLID        | 1                                  | ONE-WAY CRYSTAL MARKER AT 24.38 m(80') CENTERS                              |
| (2X)                    | 150 (6) SOLID        | 2                                  | ONE-WAY CRYSTAL MARKER AT 12.19 m(40') CENTERS                              |
| (3X)                    | 200 (8) SOLID        | 3                                  | ONE-WAY CRYSTAL MARKER AT 6.10 m(20') CENTERS                               |
| (4X)                    | 300 (12) SOLID       | 4                                  | ONE-WAY AMBER MARKER AT 12.19 m(40') CENTERS                                |
| (5X)                    | 600 (24) SOLID       | 5                                  | TWO-WAY AMBER MARKER AT 12.19 m(40') CENTERS FOR SPEEDS LESS THAN 45 MPH    |
| (6X)                    | 100 (4) DOUBLE SOLID | 6                                  | TWO-WAY AMBER MARKER AT 24.38 m(80') CENTERS FOR SPEEDS GREATER THAN 45 MPH |
| (7X)                    | 100 (4) SKIP DASH    |                                    |   |
| (8X)                    | 150 (6) SKIP DASH    |                                    |   |
| (9X)                    | 200 (8) SKIP DASH    |                                    |   |
| (10X)                   | 200 (8) DOTTED       |                                    |   |
| (11X)                   | LETTERS AND ARROWS   |                                    |   |

| WHERE "X" DESIGNATES: |   | — | WHITE  |
|-----------------------|---|---|--------|
| E                     | EPOXY   | — | YELLOW |
| P                     | PAINT   |   |        |
| T                     | THERMOPLASTIC                                 |   |        |
| TP                    | TEMPORARY PAVEMENT MARKING TAPE               |   |        |
| T3                    | PAVEMENT MARKING TAPE, TYPE III               |   |        |
| W3                    | WET TEMPORARY PAVEMENT MARKING TAPE, TYPE III |   |        |


All dimensions are in millimeters (Inches) unless otherwise shown.

- (1T3) 100 mm SOLID, PAVEMENT MARKING TAPE, TYPE III (WHITE)  
WB LT STA. 143+045 TO STA. 143+300
- (1T3) 100 mm SOLID, PAVEMENT MARKING TAPE, TYPE III (YELLOW)  
WB LT STA. 143+055 TO STA. 143+300

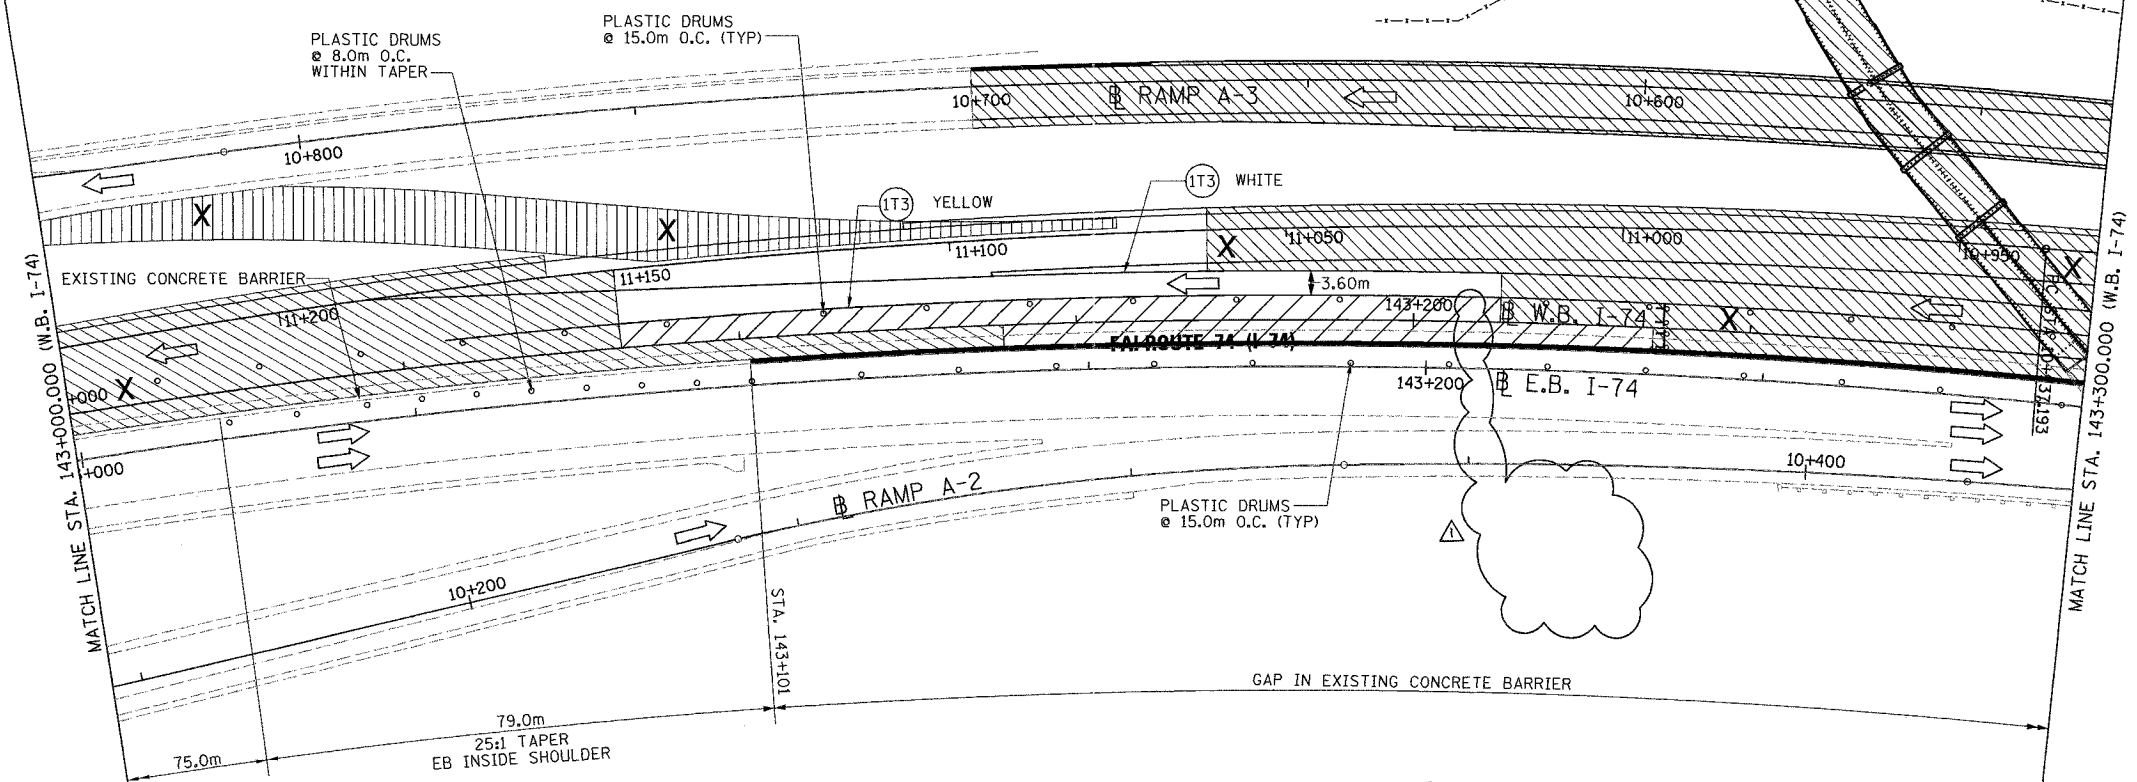

| LEGEND |   |
|--------|---|
|        | CONSTRUCTED THIS STAGE                                |
|        | TEMPORARY PAVEMENT                                    |
|        | DIRECTION OF TRAFFIC                                  |
|        | TEMPORARY CONCRETE BARRIER WITH GLARE SCREEN          |
|        | PLASTIC DRUM  |
|        | TYPE III BARRICADE WITH FLASHING LIGHTS (ROAD CLOSED) |
|        | SIGN  |
|        | LANE(S) CLOSED  |

NOTES:  
1. ONLY TEMPORARY PAVEMENT MARKINGS FOR THIS STAGE ARE SHOWN. SEE PAVEMENT MARKING PLANS FOR PROPOSED PERMANENT PAVEMENT MARKINGS

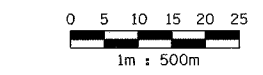

**PARSONS TRANSPORTATION GROUP**  
Engineers and Planners

| REVISIONS   |             |
|-------------|-------------|
| NAME        | DATE        |
| ADDENDUM #1 | MAY 27 2005 |
|             |             |
|             |             |
|             |             |

ILLINOIS DEPARTMENT OF TRANSPORTATION  
MAINTENANCE OF TRAFFIC  
FAI ROUTE 74 (I-74 WB)  
STAGE 3-4; SUBSTAGE 1  
STA. 143+000.000 - STA. 143+300.000  
DRAWN BY CADD  
CHECKED BY KJW  
DATE 11/12/04